




1 PROPOSED GROUND FLOOR
1:50

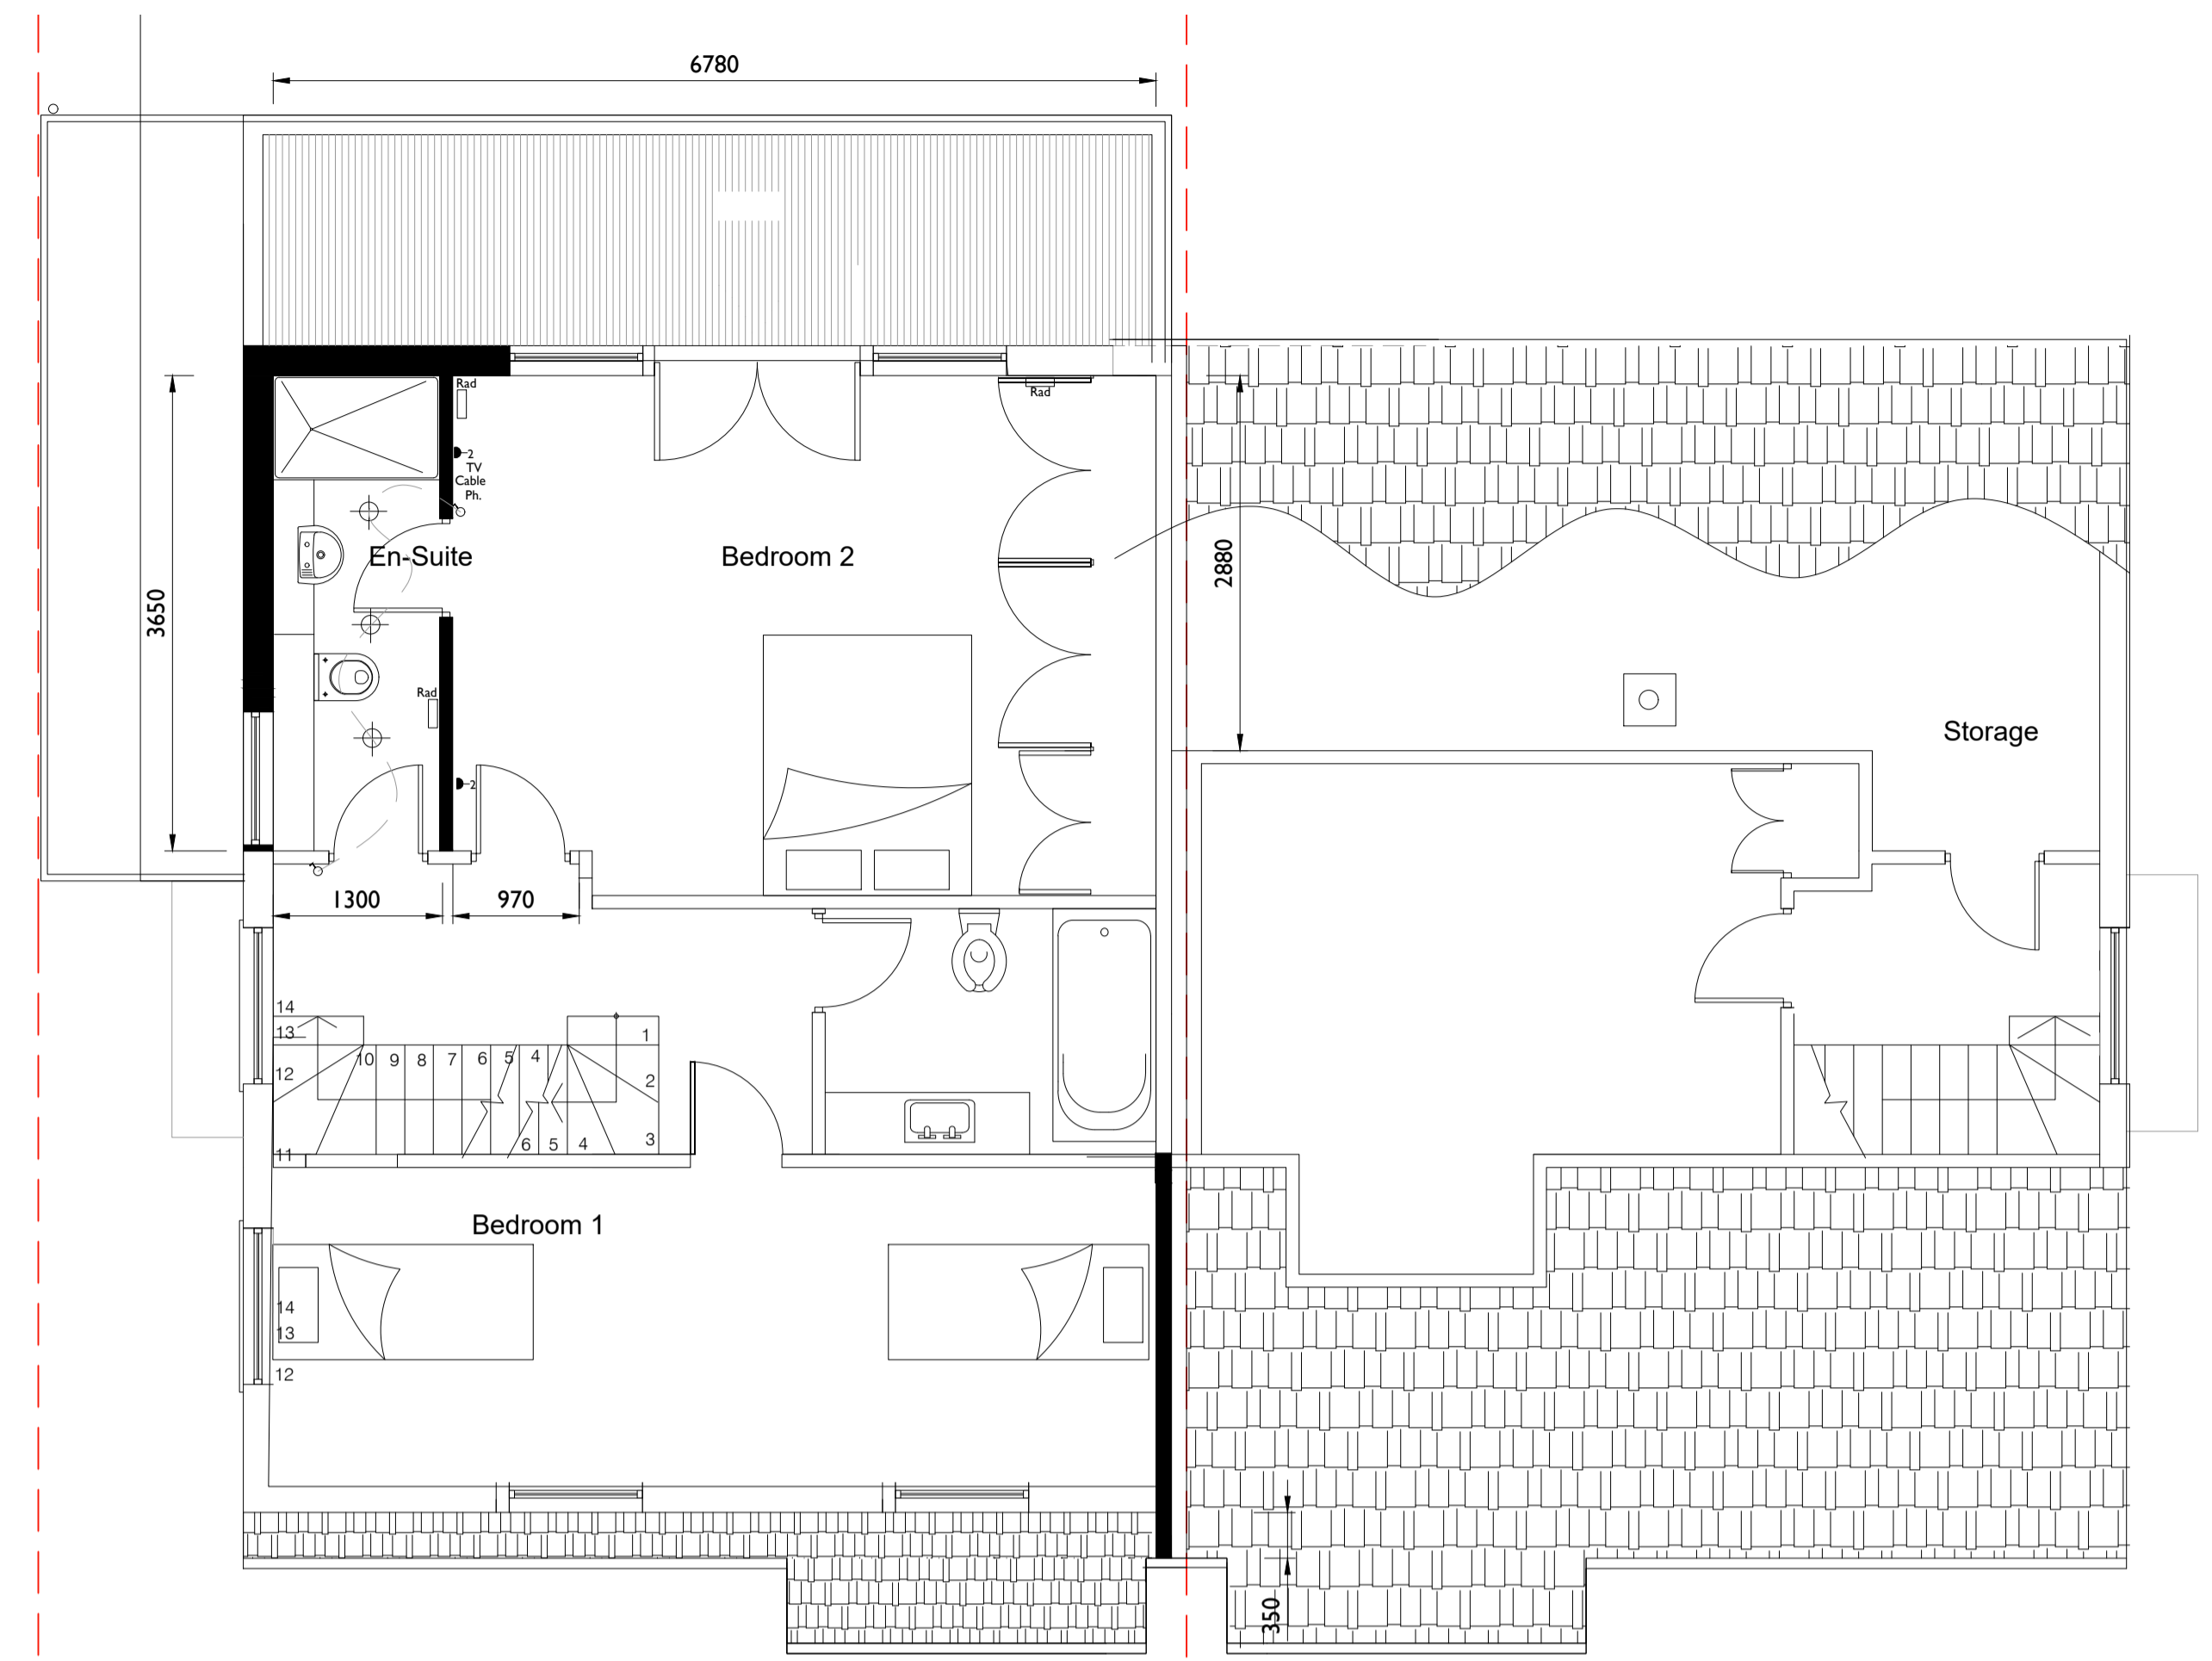

2 PROPOSED FIRST FLOOR
1:50

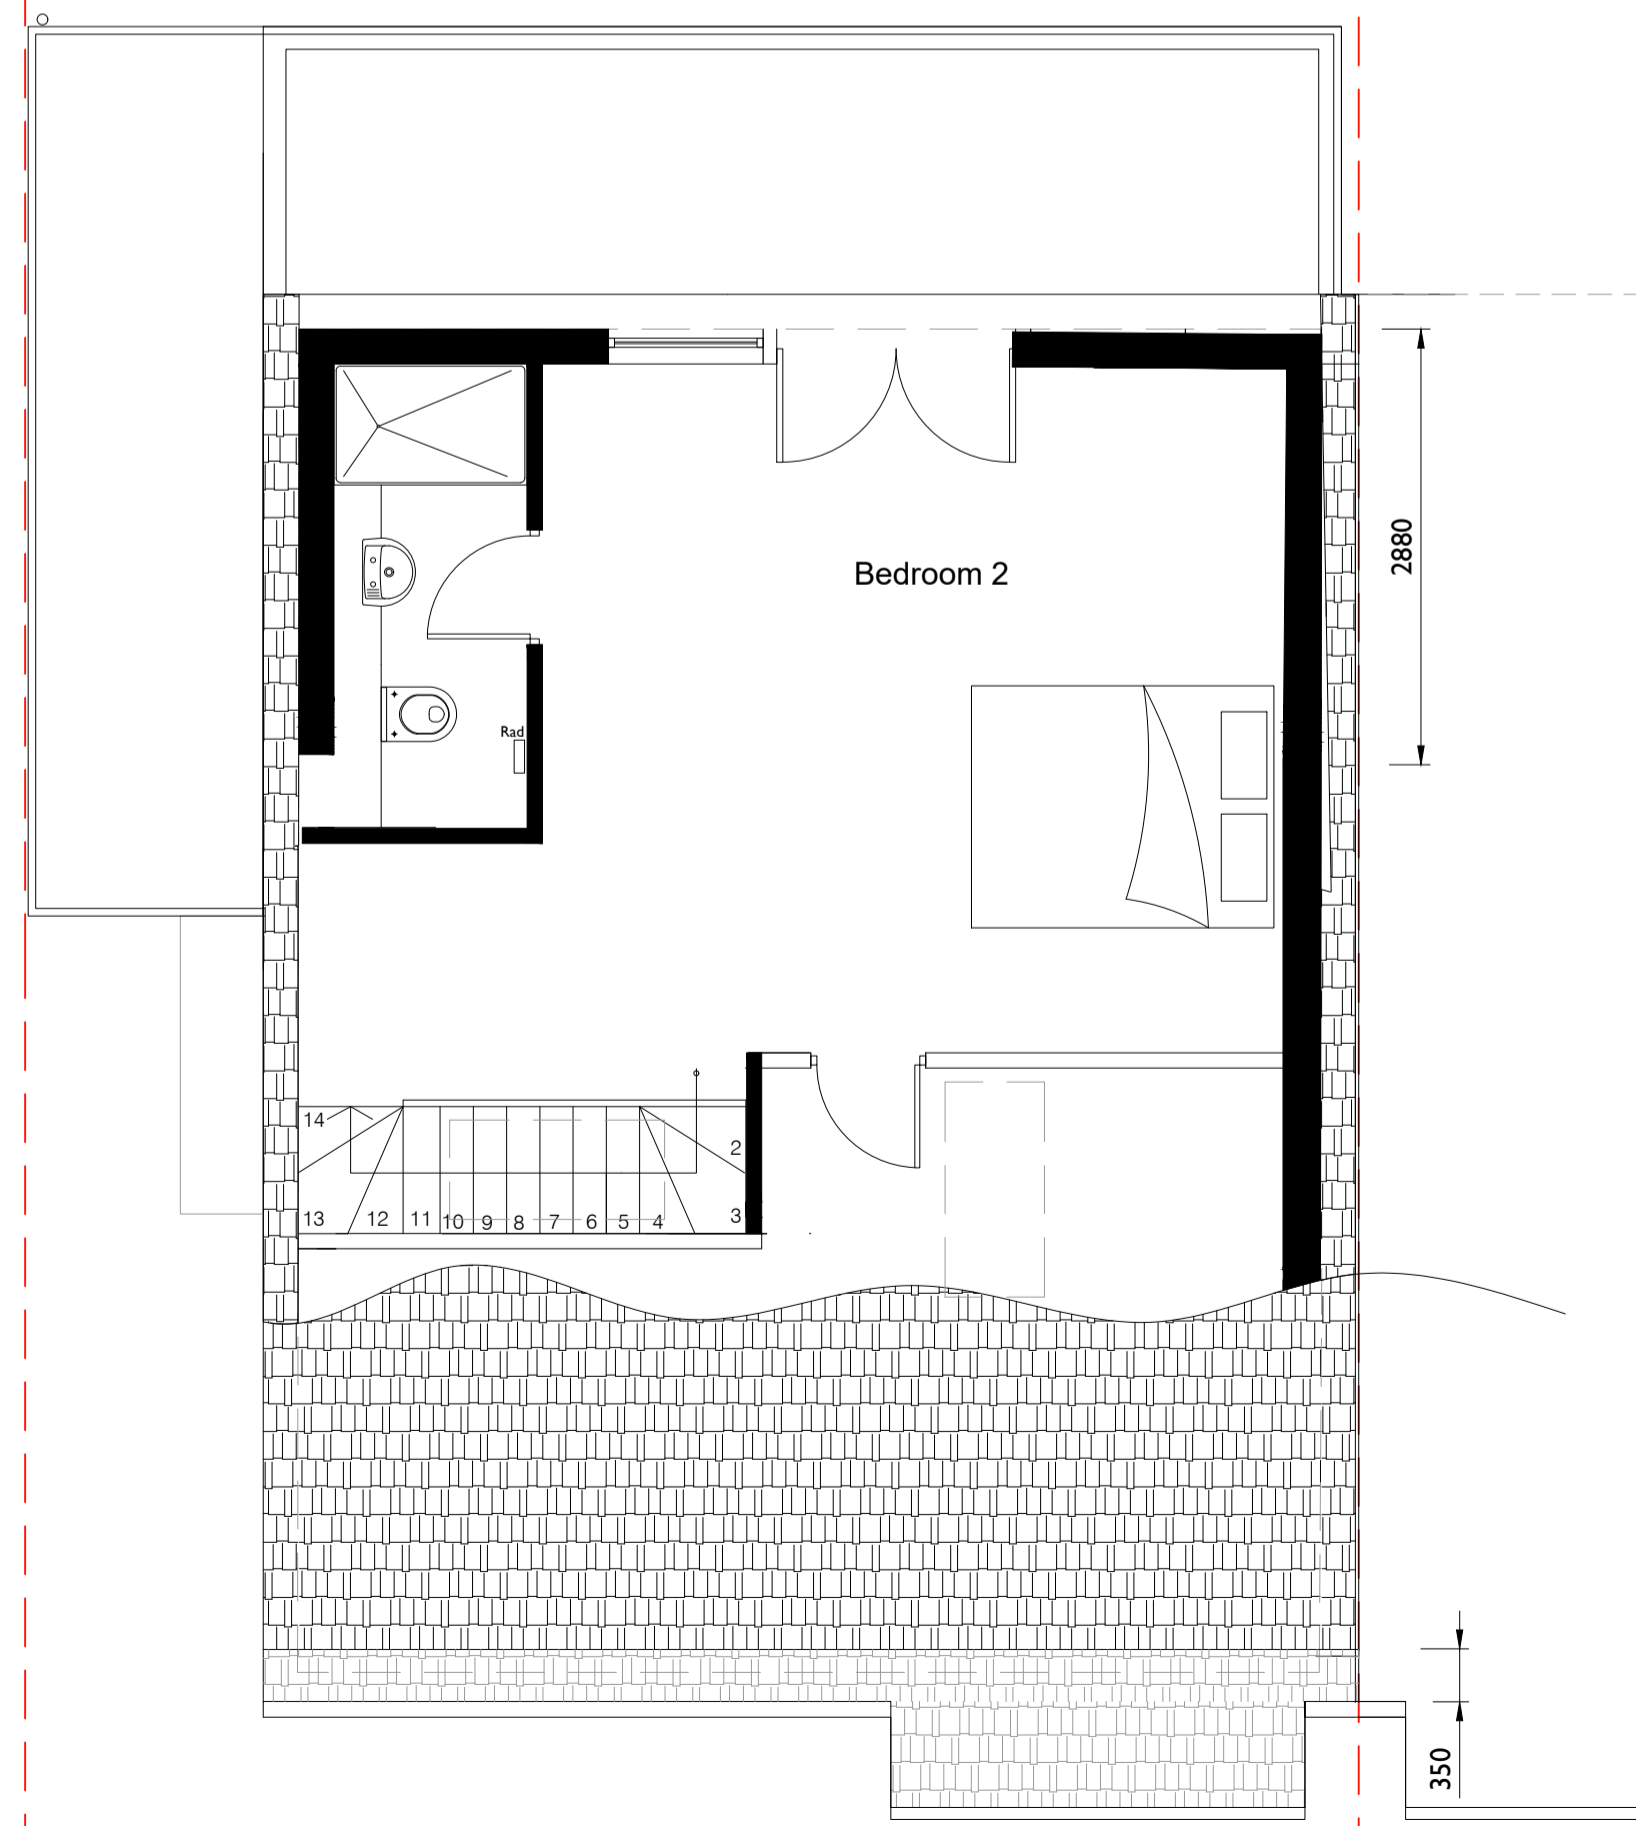

3 PROPOSED LOFT LEVEL
1:50

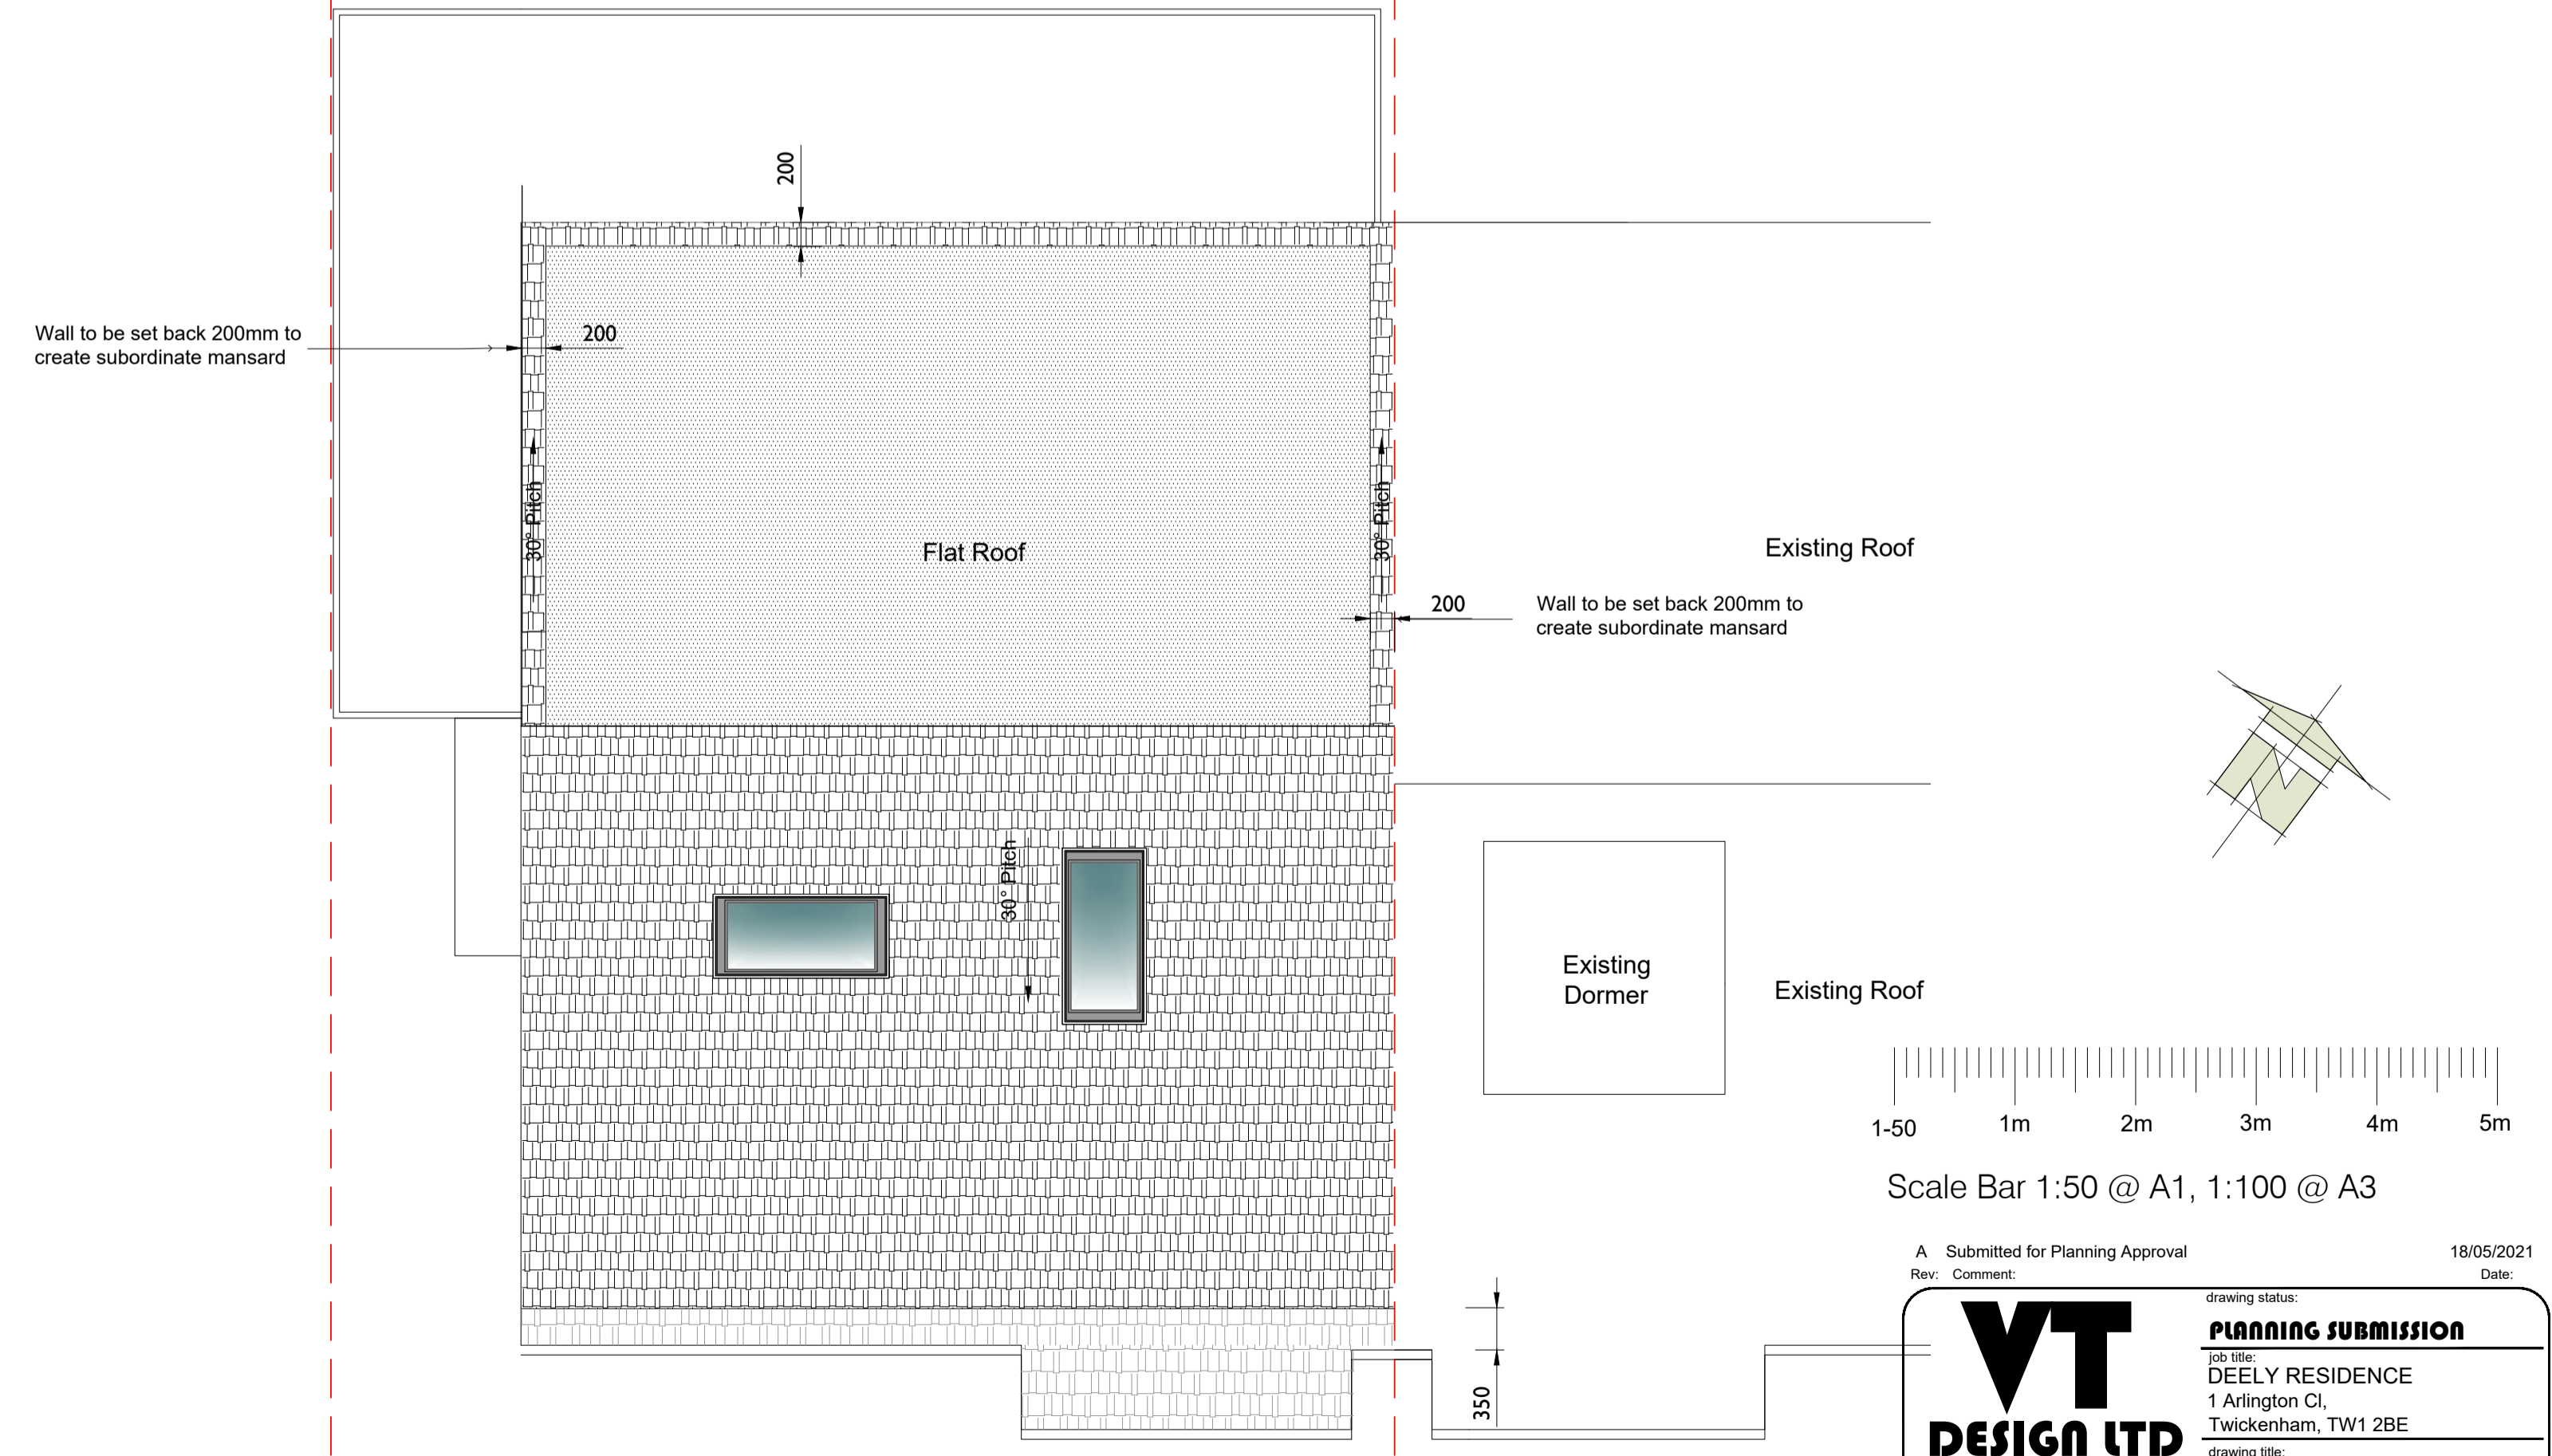

4 PROPOSED ROOF PLAN
1:50

Submitted for Planning Approval
Date: 18/05/2021

VT DESIGN LTD
33 FIRST AVENUE
OXFORD OX3 7JF
0771 840 157
VR04.THOPEFORBYDESIGN.CO.UK

drawing title: **EXISTING PLANS**
scale: 1:50 @ A1
date: Oct 2020
job no: 09.VT.20
drawing no: CD.03 rev A

PLANNING SUBMISSION
DEELY RESIDENCE
1 Arlington Ct,
Twickenham, TW1 2BE

DO NOT SCALE THIS DRAWING.
For dimensions refer to original survey drawings.