






EXISTING SIDE ELEVATION
Scale 1:100

EXISTING REAR ELEVATION
Scale 1:100

EXISTING SIDE (Neighbours) ELEVATION
Scale 1:100

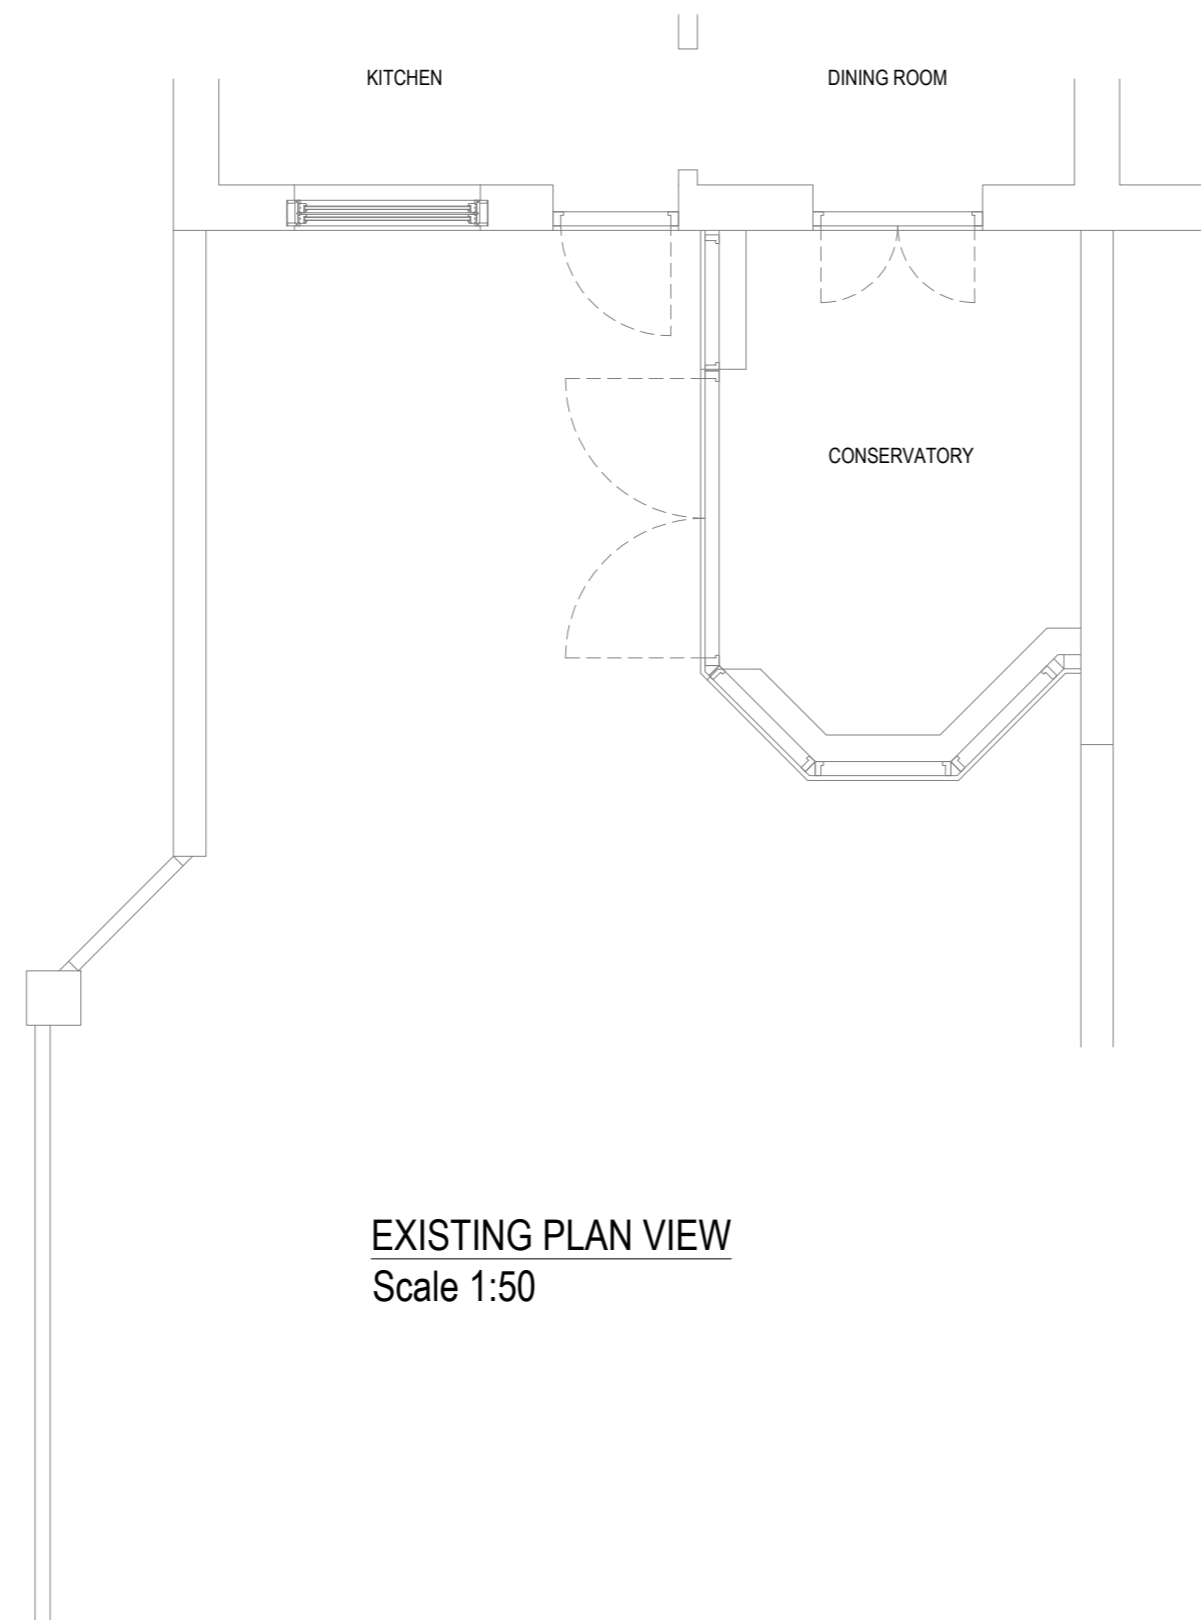

EXISTING PLAN VIEW
Scale 1:50

  

REVISION	DATE	COMMENT

client		
Mr Kemsley & Miss Fieldwick 12 Heathfield South, Twickenham, Middlesex, TW2 7SS		
Drawing:		
Existing Plans & Elevations		
scale: Varies@A2	dwg: 12148 /01	rev: -
date: May '21		



Bennett Road,
Isleport Business Park,
Highbridge, Somerset, TA9 4PW
Tel: 01278-764400 Fax:
01278-764422