


REVISION DETAILS		DATE	DRAWN BY
P 1	FIRST ISSUE	14.12.18	DMA
P 2	UPDATED LAYOUTS	05.04.19	DMA
P 3	UPDATED LAYOUTS TO DESIGN TEAM	29.08.19	DMA
P 4	STAGE 3 ISSUE	11.09.19	DMA
P 5	REVISED STAGE 3 ISSUE	12.09.19	DMA
P 6	VALUE ENGINEERING UPDATES	17.09.19	DMA
P 7	UPDATED GLAZING FOR NATURAL VENTILATION	18.09.19	DMA
P 8	FURTHER DMA VALUE ENGINEERING	24.09.19	DMA
P 9	S2 ISSUE FOLLOWING VE EXERCISE	27.09.19	DMA
P 10	ISSUE FOR PLANNING	17.01.20	DMA
P 11	STAGE 3 ISSUE POST PLANNING	14.02.20	DMA
P 12	REVISED PLANNING DRAWINGS	29.02.20	DMA
P 13	ELEVATIONS TO LUC & DAYLIGHT SUNLIGHT	07.12.20	DMA
P 14	UPDATED DRAWINGS TO LUC	08.01.21	DMA
P 15	ELEVATIONS TO LUC	29.01.21	DMA
P 16	ELEVATIONS TO PHOTON	01.02.21	DMA
P 17	PLANNING ISSUE	16.03.21	DMA
P 18	ADDITIONAL ANNOTATIONS	09.04.21	DMA
P 19	OBSCURED GLAZING	24.05.21	DMA

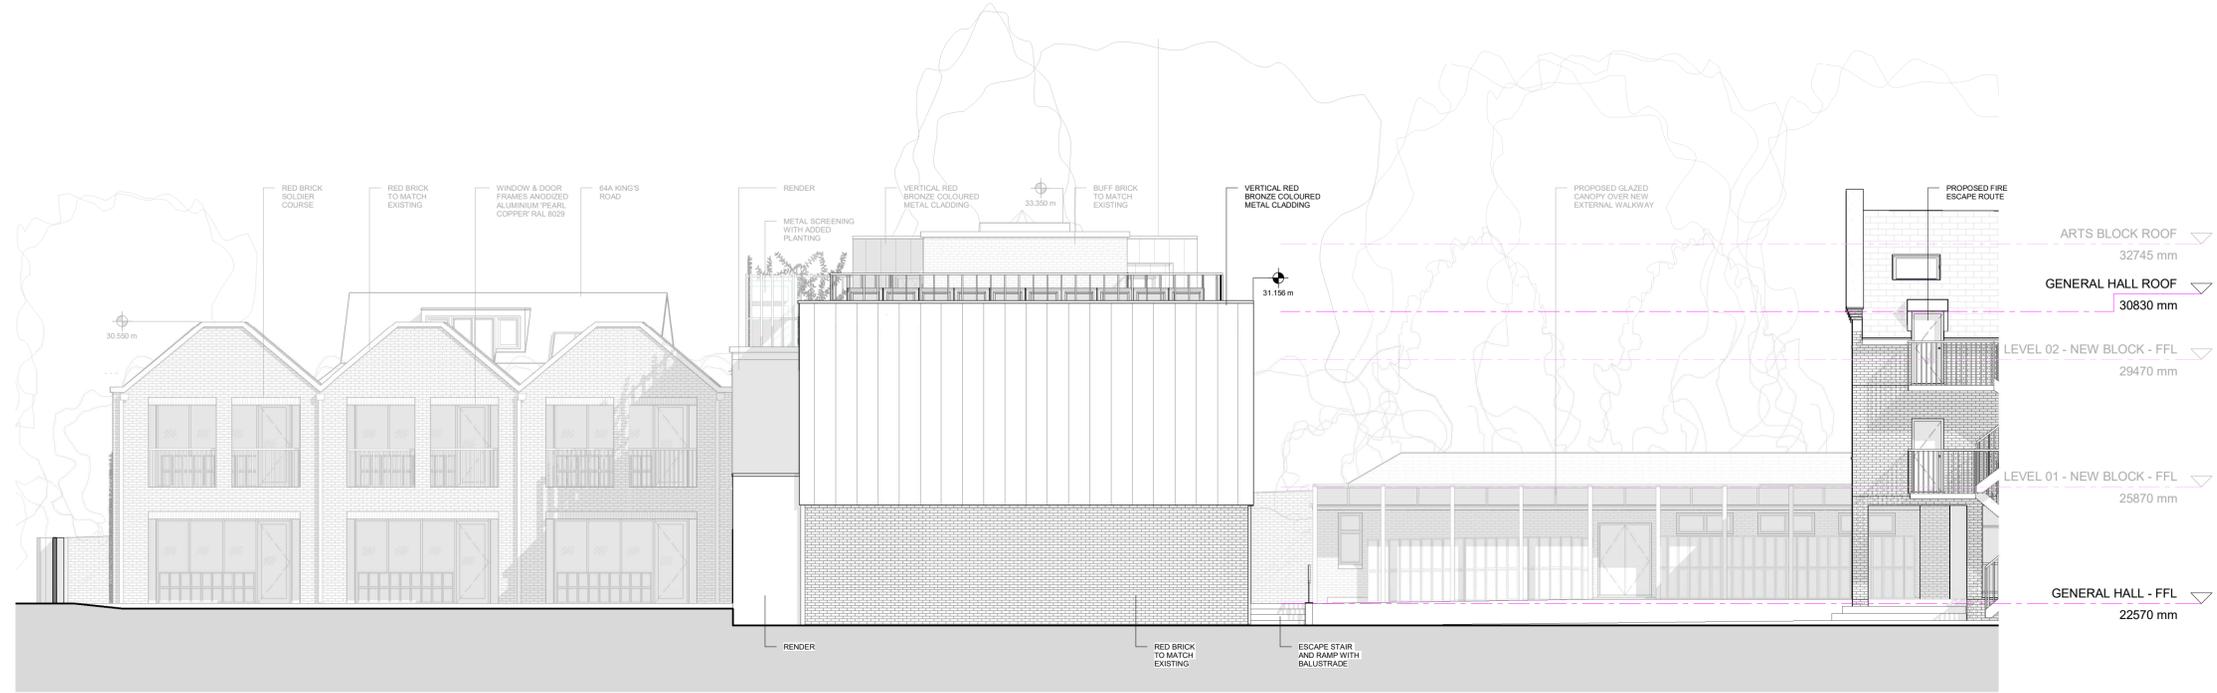

**3** ELEVATION  
SOUTH ELEVATION 1:100




**4** ELEVATION  
NORTH ELEVATION 1:100

**LEGEND:**  
 OBSCURED GLAZING HATCH

**MATERIAL PALETTE:**  
 RED BRICK (RUNNING BOND) TO MATCH EXISTING  
 RED BRICK (SOLDIER COURSE) LINTEL  
 BUFF BRICK (RUNNING BOND) TO MATCH EXISTING  
 VERTICAL RED BRONZE COLOURED METAL CLADDING  
 RED CLAY TILES TO MATCH EXISTING  
 RECONSTITUTED STONE SURROUNDS  
 CREAM RENDER  
 OBSCURED GLAZING  
 ANODIZED ALUMINIUM DOOR / WINDOW FRAMING  
 COLOUR: RAL 8029 'PEARL COPPER'  
 ANODIZED ALUMINIUM RAILINGS  
 COLOUR: RAL 8029 'PEARL COPPER'



**KEY** RESIDUAL RISK

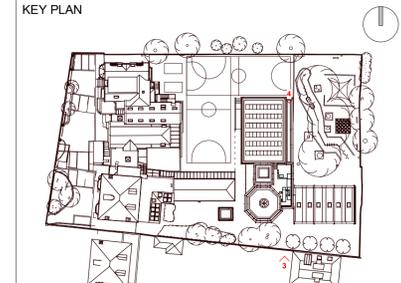

ORIGINATOR <b>DMA</b>	TITLE <b>PROPOSED ELEVATIONS</b>	STATUS: <b>S2</b>	REVISION: <b>P19</b>
PROJECT KING'S HOUSE SCHOOL 68 KING'S ROAD RICHMOND TW10 6ES	PURPOSE OF ISSUE <b>FOR INFORMATION</b>	CHECKED: <b>KvdS</b>	APPROVED: <b>DMA</b>
JOB NO. <b>515</b>	SCALE <b>1:100@A1</b>	DRAWN <b>MF</b>	ROLE <b>DR</b>
PROJECT <b>KHS</b>	ORIGINATOR <b>DMA</b>	VOLUME <b>XX</b>	DOC NO <b>04101</b>