




DO NOT SCALE FROM THIS DRAWING
All dimensions to be checked on site

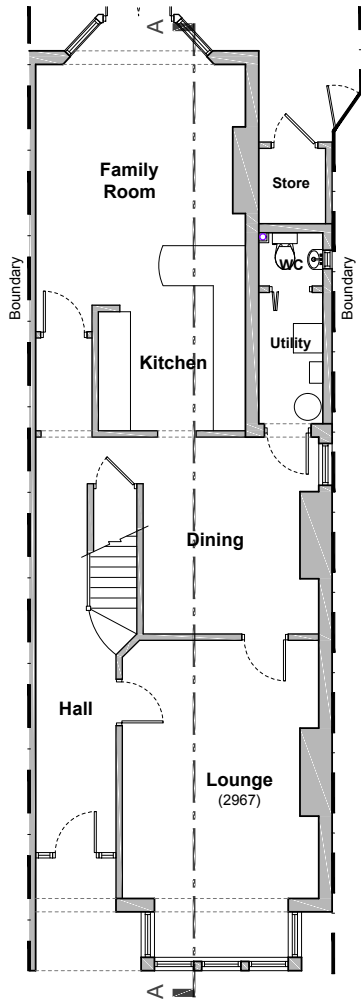


Ground Floor Plan
Scale 1:100

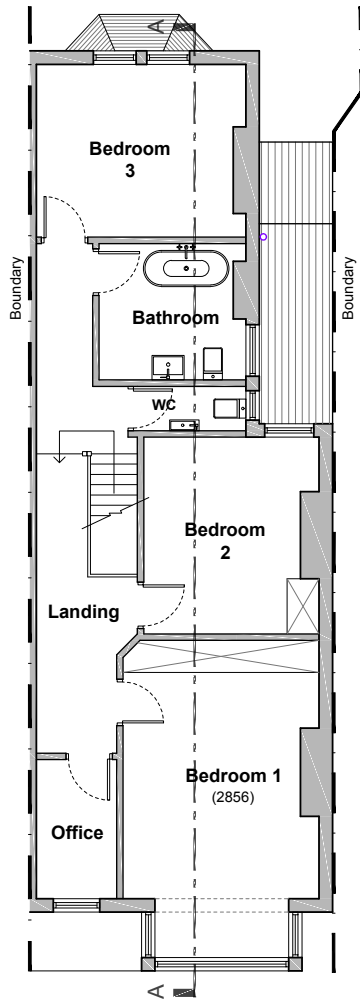


First Floor Plan
Scale 1:100

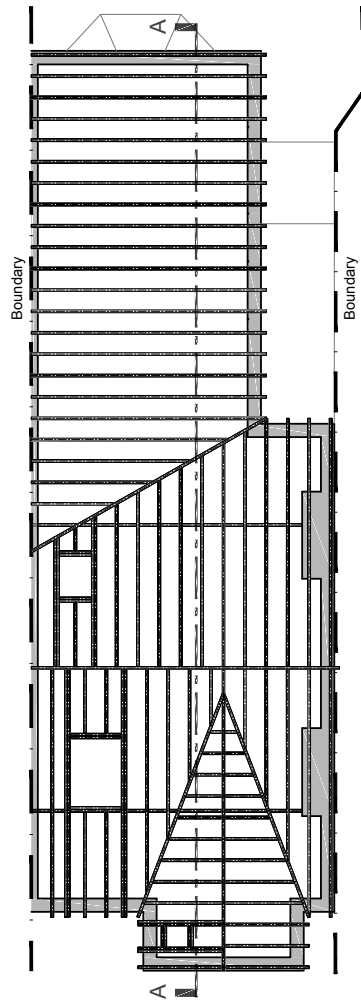

Loft Plan
Scale 1:100

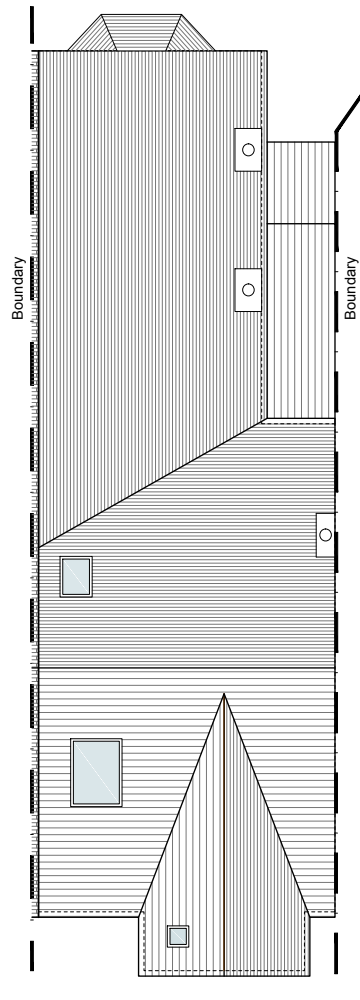

Roof Plan
Scale 1:100

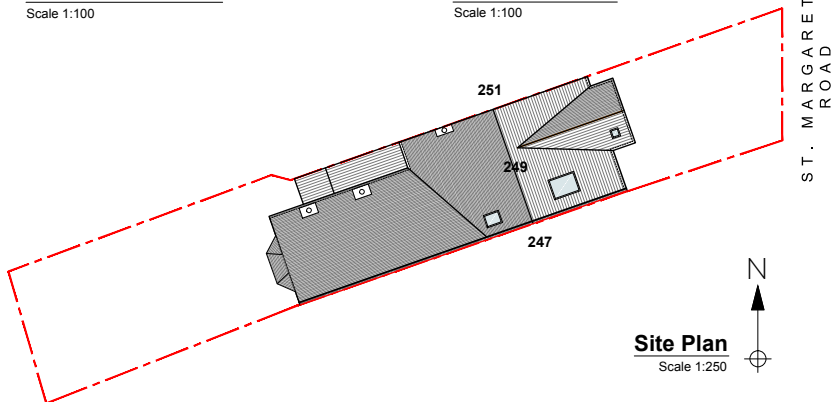

Site Plan
Scale 1:250



Project: 249 St. Margaret's Road Twickenham, TW1 1ND		
Ref: CPA/0421/249St.Margaret's/ExstPlans		
Dwg. Title: Existing Plans		
Date: 30.04.21	Scale: 1:100; 1:250 @ A3	Rev: -