



Front Elevation - Proposed

Scale 1:100




Rear Elevation - Proposed

Scale 1:100




Side Elevation (No. 251) - Proposed

Scale 1:100

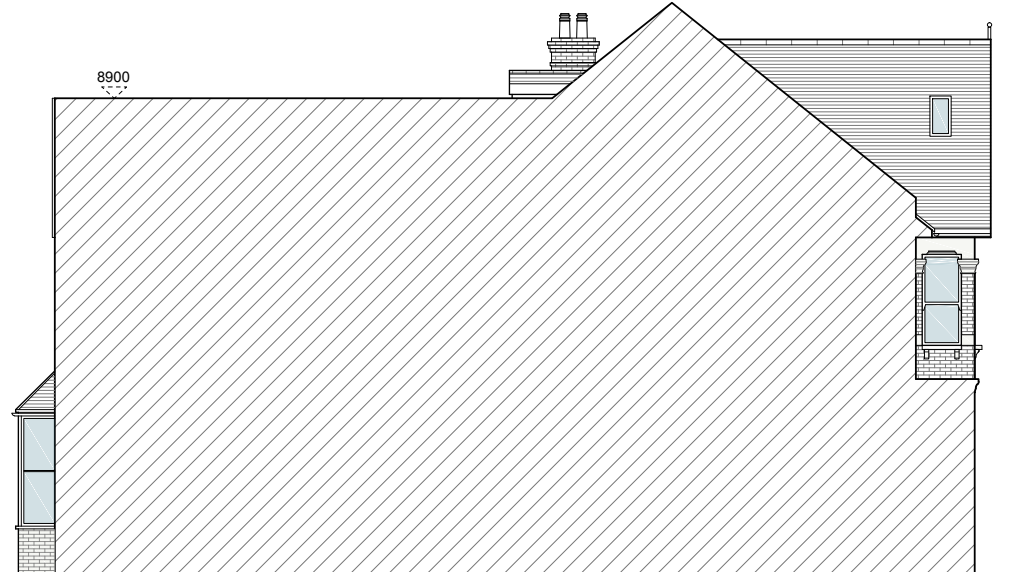

Side Elevation (No. 247) - Proposed

Scale 1:100

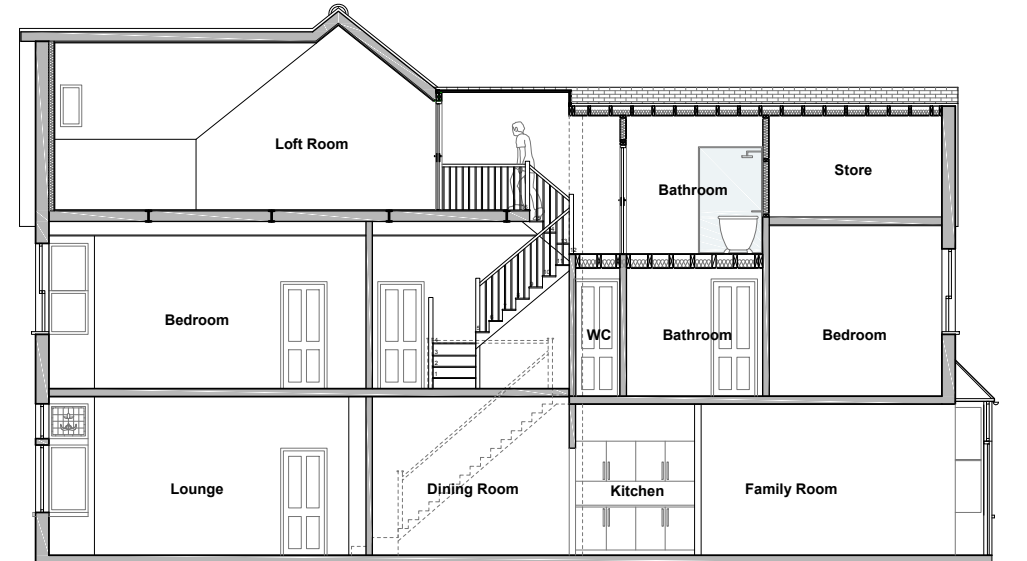

Cross Section AA - Proposed

Scale 1:100

DO NOT SCALE FROM THIS DRAWING
All dimensions to be checked on site



COLE PARK ASSOCIATES
Chartered Surveyors



Project:	249 St. Margaret's Road Twickenham, TW1 1ND		
Ref:	CPA/0421/249St.Margaret's/PropElevs		
Dwg. Title:	Proposed Elevations		
Date:	19.05.21	Scale:	1:100 @ A3
Rev.:	-		