




DO NOT SCALE FROM THIS DRAWING  
All dimensions to be checked on site

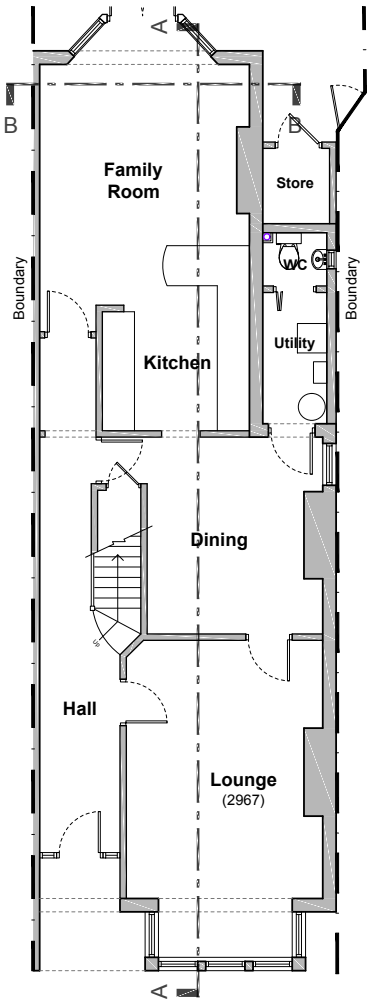


**Ground Floor Plan - Proposed**  
Scale 1:100

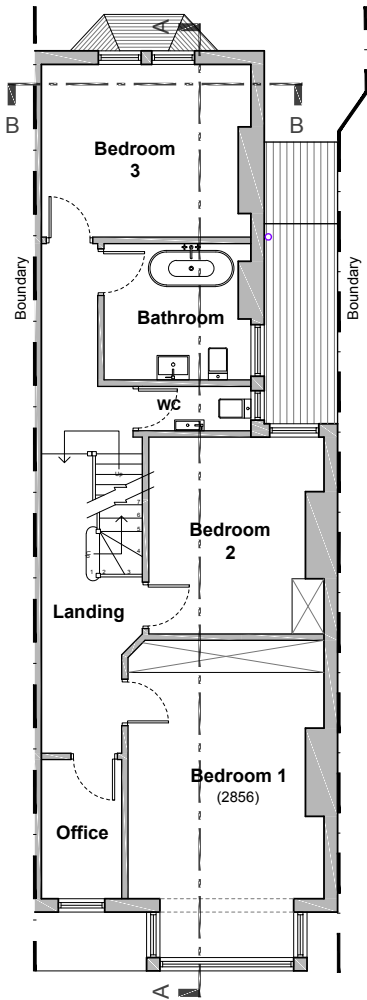


**First Floor Plan - Proposed**  
Scale 1:100

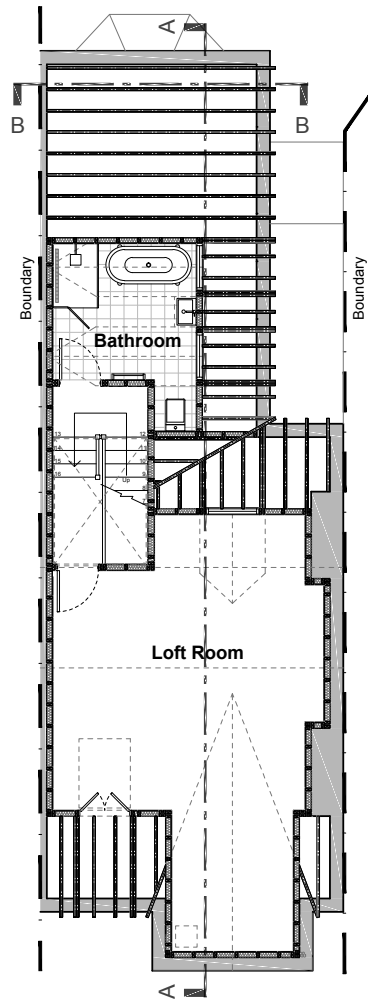

**Loft Plan - Proposed**  
Scale 1:100

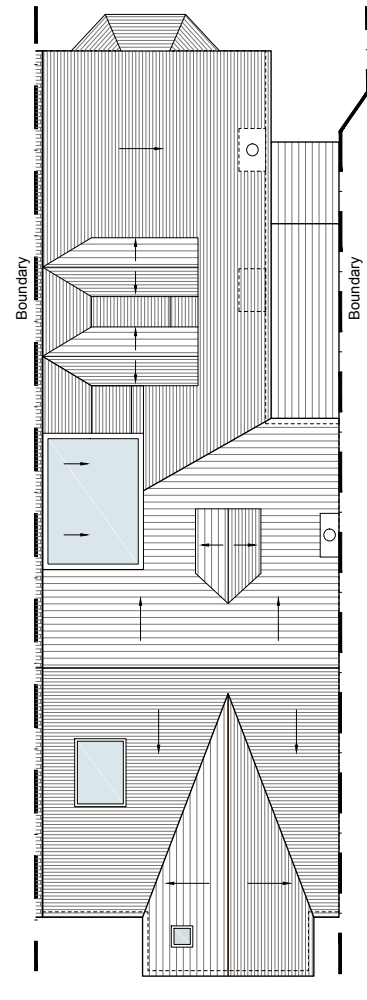


**Roof Plan - Proposed**  
Scale 1:100

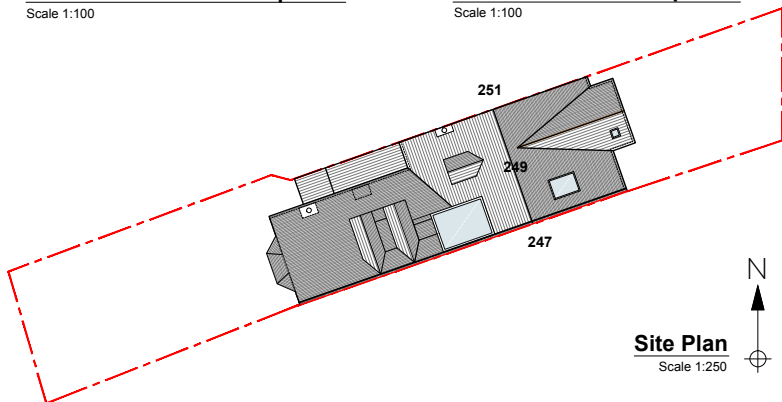

**Site Plan**  
Scale 1:250

ST. MARGARET'S ROAD

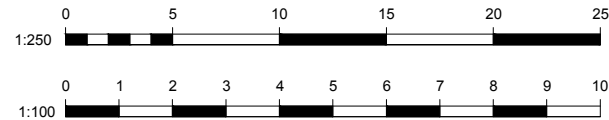

Project: 249 St. Margaret's Road Twickenham, TW1 1ND		
Ref: CPA/0421/249St.Margaret's/PropPlans		
Dwg. Title: Proposed Plans		
Date: 19.05.21	Scale: 1:100; 1:250 @ A3	Rev: -