




EXISTING GROUND FLOOR PLAN

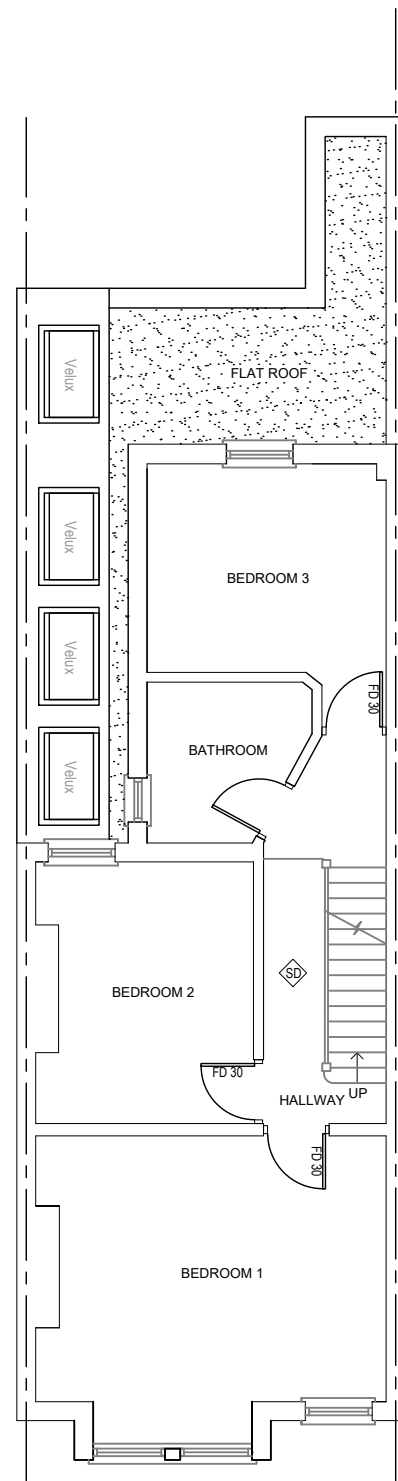


EXISTING FIRST FLOOR PLAN

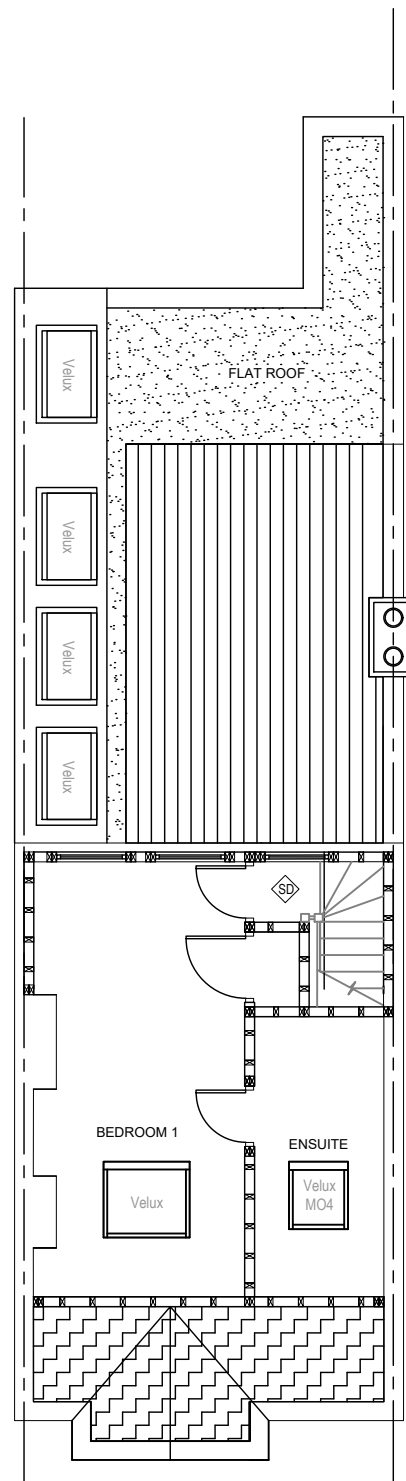


EXISTING LOFT FLOOR PLAN

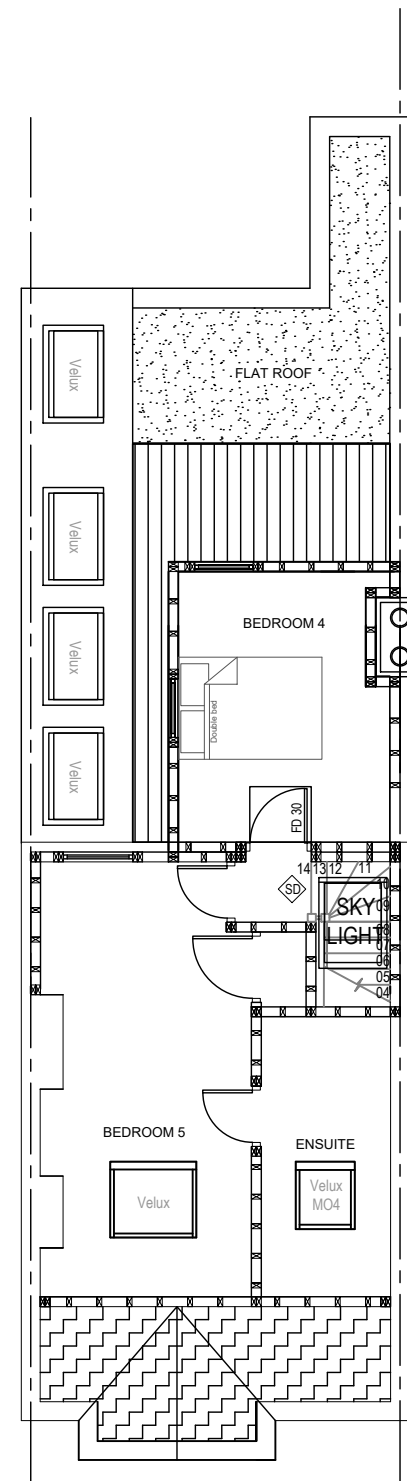

PROPOSED LOFT FLOOR PLAN

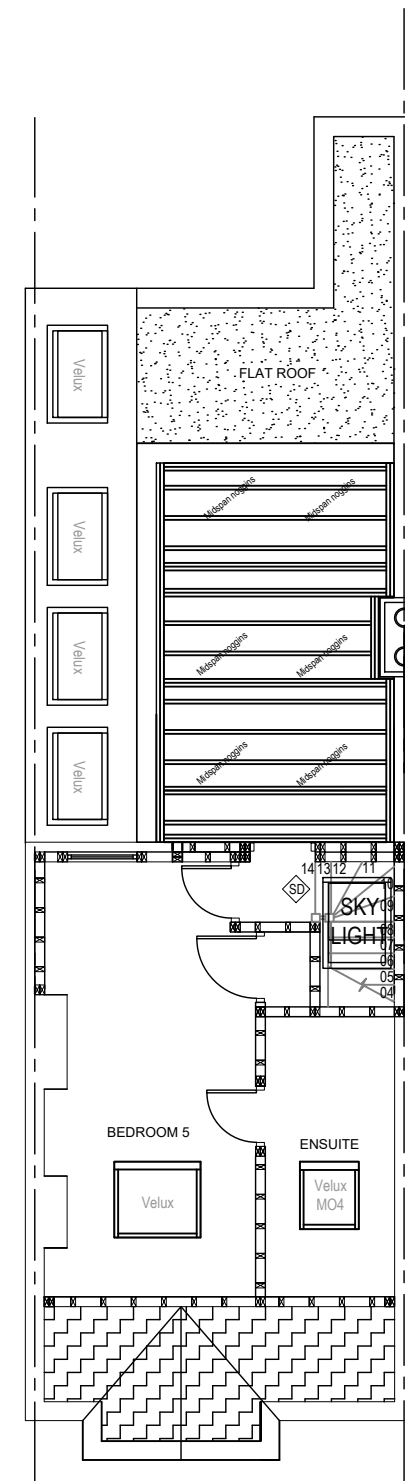

PROPOSED STRUCTURAL FLOOR PLAN

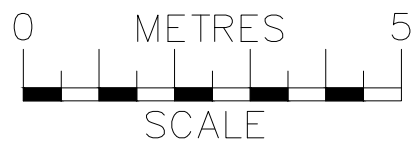

Notes:
The General contractor is responsible for the verification of all dimensions on site and shall inform the contract administrator of any discrepancies.

Do not scale from this drawing. Use figure dimension only.

Existing foundations, lintels and wall to be exposed if required by Building Control for assessment and upgrading if found inadequate.



Date	Description	Rev
26-05-21	Side window added to pod	A

Drawing 1

Project 60 Queens Road, London SW14 8PJ
Proposed Loft conversion Pod

Client Clemmie Lefroy

Title Existing & Proposed Ground, First & Loft Floor Plans **Revision** A

Date 17-05-21 **Scale** 1-50@A3 **Drawn** SH

Job No. **Dwg No.** 001 **Checked by**