




 

LOCATION PLAN
SCALE: 1:1250 @A3

 


© Crown copyright and database rights [April 2021] Ordnance Survey
0100031673
© Local Government Information House Limited copyright and database rights [April
2021] 0100031673

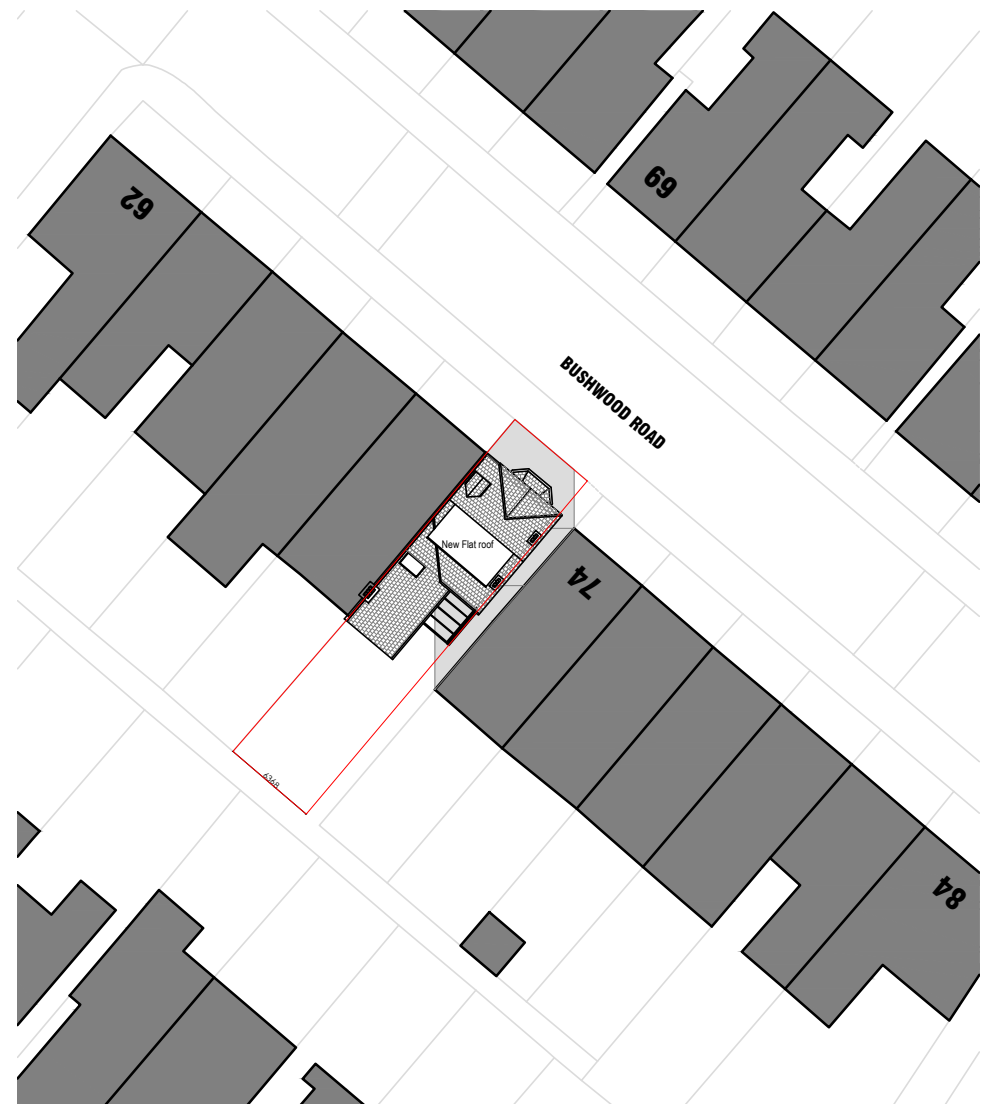

LOCATION PLAN SCALE: 1:1250 @A3

SCALE IN M

 

Mr. Francis Shortis 72 Bushwood Road, Kew TW9 3BQ	Dwg. No. 1	Scale: 1:50@A3
	PLANNING	27.04.2021 Location Plan & Site Plan
MV arch. Richmond - 07544 840825		
<small>This drawing is issued for design intent only and should not be used for construction unless stated. This drawing is copyright.</small>		