

# SPECIFICATIONS

**SIDE**  
SIDE FORMED FROM EXTERNAL GRADE VERTICAL TIMBER SLATS, 50mm WIDE WITH CHAMFER DETAIL TO LONG EDGES. TIMBER TO BE ACCOYA STAINED COLOUR TO MATCH EXTERNAL PLANTERS, RAL TBC.

**FRAME**  
25x25mm BLACKENED MILD STEEL FRAME TO SUPPORT JOINERY AND SHELVES. MILD STEEL TO RECEIVE MATT CLEAR WAXED SEALANT.

**FIDDLE RAIL**  
5mm DIA BLACKENED MILD STEEL ROD WHERE SHOWN AT 100mm ABOVE SURFACE.

**COUNTER TOP**  
35mm THICK, SQUARE PROFILE, WITH 5mm CHAMFER TO TOP EDGE ON ALL SIDES. TIMBER TO BE ACCOYA STAINED COLOUR TO MATCH EXTERNAL PLANTERS, RAL TBC. 5mm 45deg CHAMFER TO ALL EXPOSED EDGES

**SHELF**  
TIMBER SHELF, 35mm THICK IN ACCOYA TIMBER STAINED COLOUR TO MATCH EXTERNAL PLANTERS, RAL TBC. SHELVES SUPPORTED ON 10mm SHS MILD STEEL RODS - BLACKENED MILD STEEL WITH MATT CLEAR WAXED SEALANT. 5mm 45deg CHAMFER TO ALL EXPOSED EDGES

**OPEN SHELF**  
TIMBER SHELF, 35mm THICK, WITH REAR FACING. TIMBER TO BE ACCOYA STAINED COLOUR TO MATCH EXTERNAL PLANTERS, RAL TBC. SHELVES SUPPORTED ON 10mm SHS MILD STEEL RODS - BLACKENED MILD STEEL WITH MATT CLEAR WAXED SEALANT. 5mm 45deg CHAMFER TO ALL EXPOSED EDGES. SHELF TO STORE A3 MENUS LYING FLAT

**PULL-OUT SHELF**  
TIMBER SHELF, 35mm THICK, WITH REAR FACING. TIMBER TO BE ACCOYA STAINED COLOUR TO MATCH EXTERNAL PLANTERS, RAL TBC. SHELVES SUPPORTED ON 10mm SHS MILD STEEL RODS - BLACKENED MILD STEEL WITH MATT CLEAR WAXED SEALANT. 5mm 45deg CHAMFER TO ALL EXPOSED EDGES. SHELF TO STORE A3 MENUS LYING FLAT

**HANGING GLASS STORAGE**  
TBC

**DRAWER**  
150mm HIGH DRAWER ON HEAVY DUTY RUNNERS WITH INTERNAL CUTLERY DIVIDERS - LAYOUT TBC BY CLIENT. DRAWER FACE IN TIMBER, TO BE ACCOYA STAINED COLOUR TO MATCH EXTERNAL PLANTERS, RAL TBC.

**CUPBOARD**  
SINGLE-DOOR CUPBOARD H850mm x W400mm ON HEAVY DUTY HINGES, SIDE-MOUNTED. CUPBOARD FACE IN TIMBER TO BE ACCOYA STAINED COLOUR TO MATCH EXTERNAL PLANTERS, RAL TBC.


**SCRAPING CUPBOARD**  
825mm HIGH CUPBOARD ON HEAVY DUTY HINGES. CUPBOARD FACE IN TIMBER TO BE ACCOYA STAINED COLOUR TO MATCH EXTERNAL PLANTERS, RAL TBC. STAINLESS STEEL MAGNETIC CHUTE THROUGH COUNTER TOP FOR SCRAPING. CUPBOARD TO STORE BIN BELOW COUNTER

**BIN CHUTE OPENING**  
300mm X 225mm OPENING THROUGH COUNTER TOP. STAINLESS STEEL TRIM TO RIM.


**INTERNAL JOINERY**  
ALL INTERNAL JOINERY FROM MATT BLACK FORMICA LAMINATE

**HANDLES**  
TBC


## EXTERNAL - WAITER STATION - 1no. TOTAL

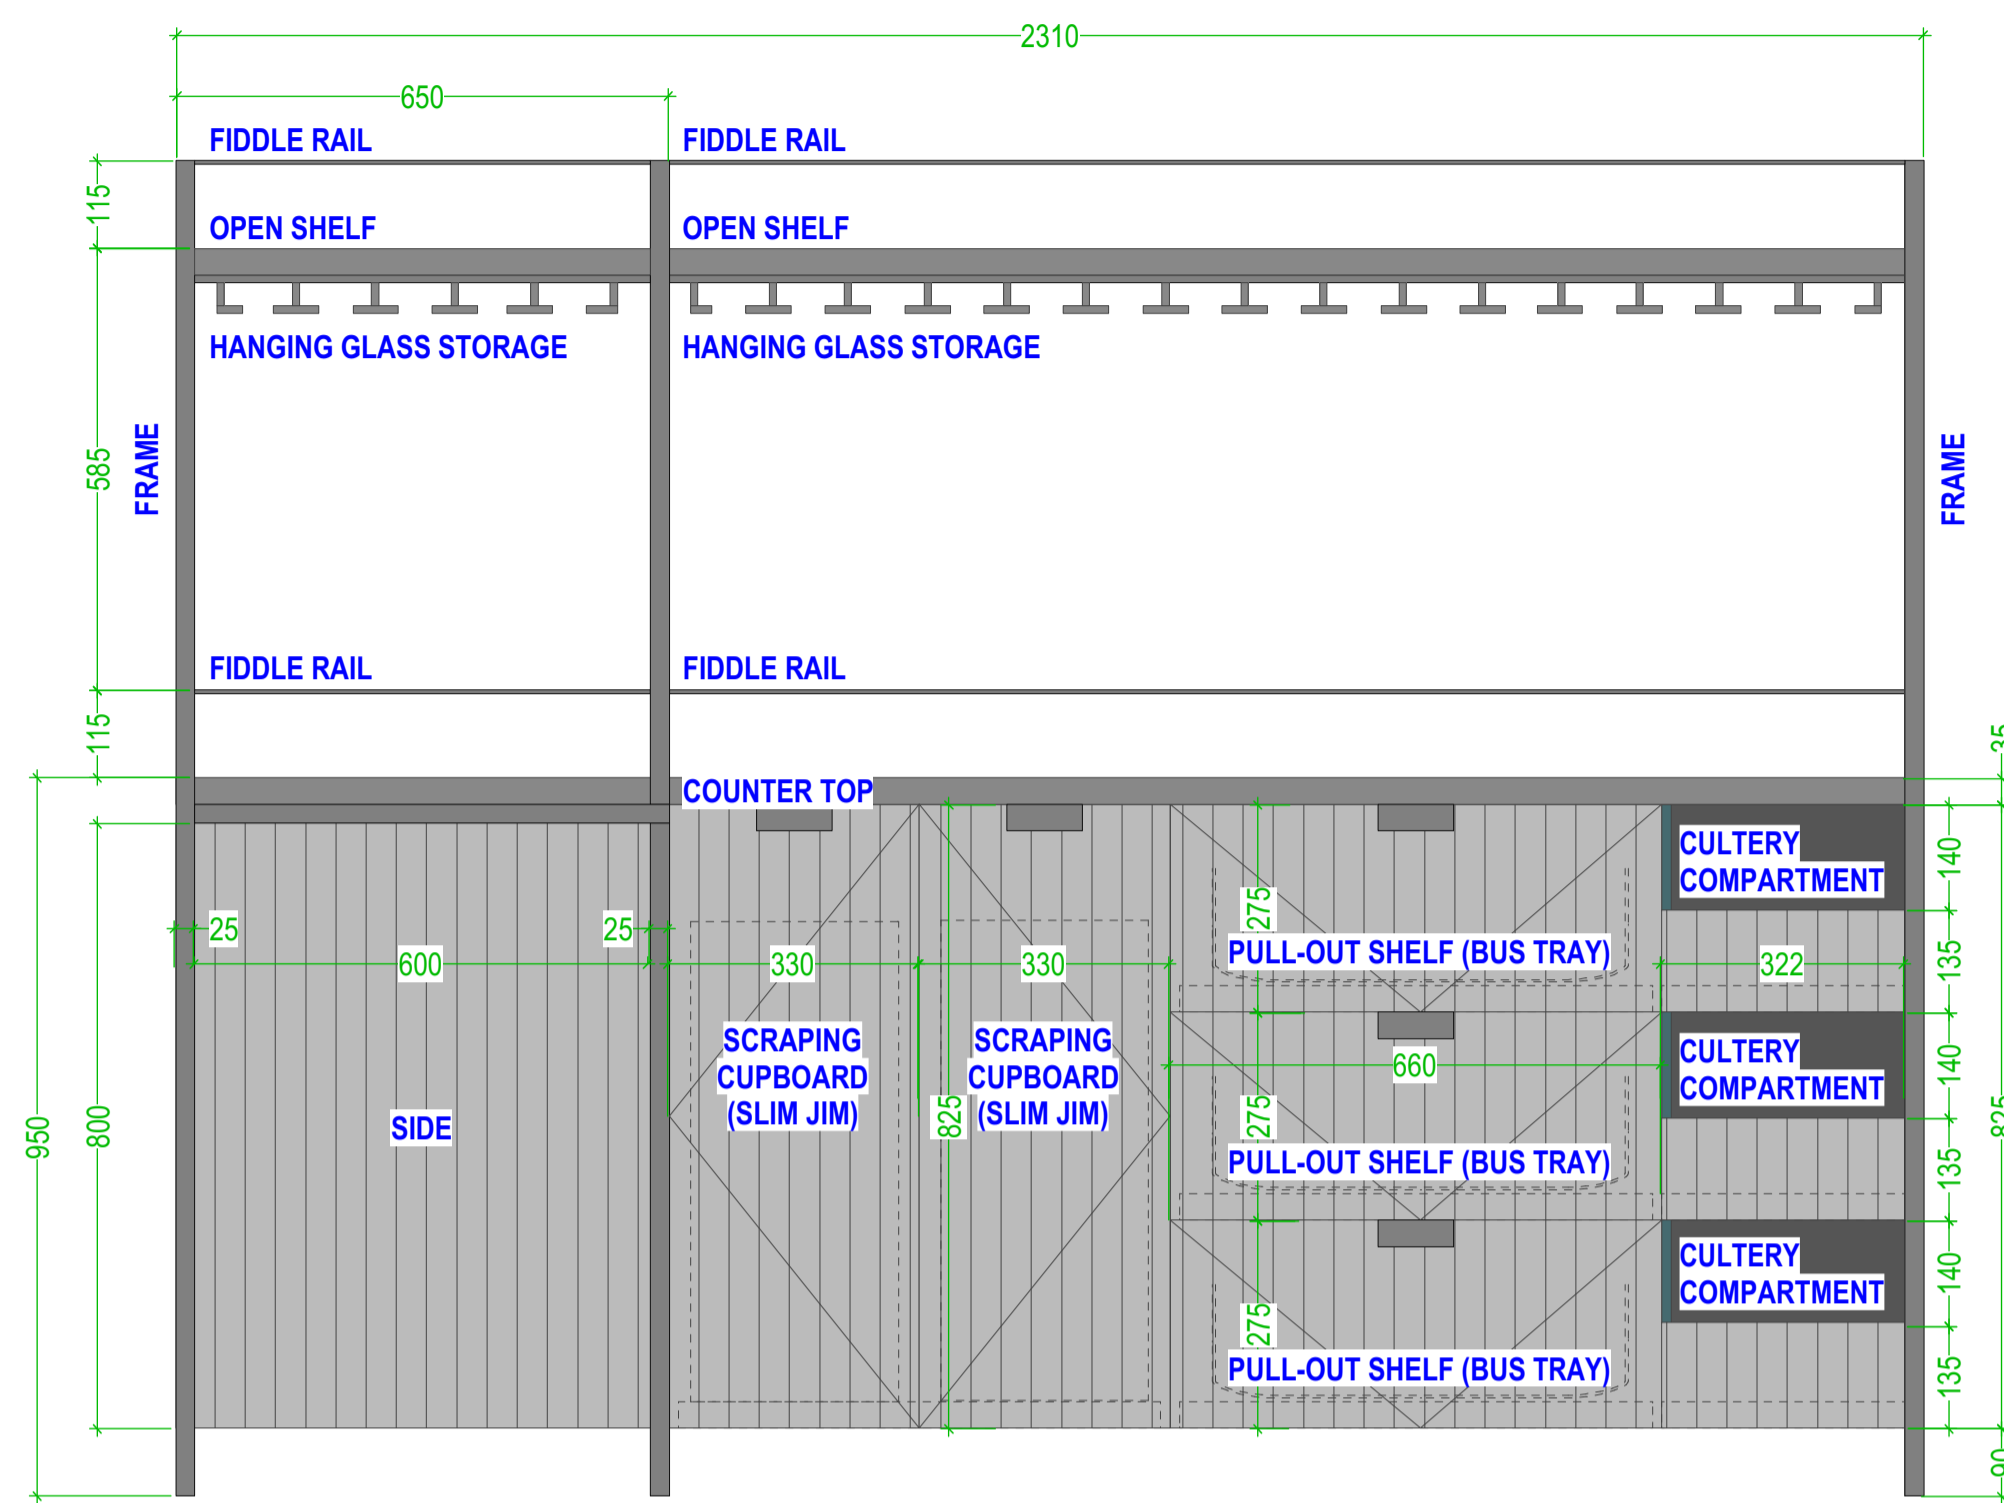


FRONT ELEVATION 1:10@A1

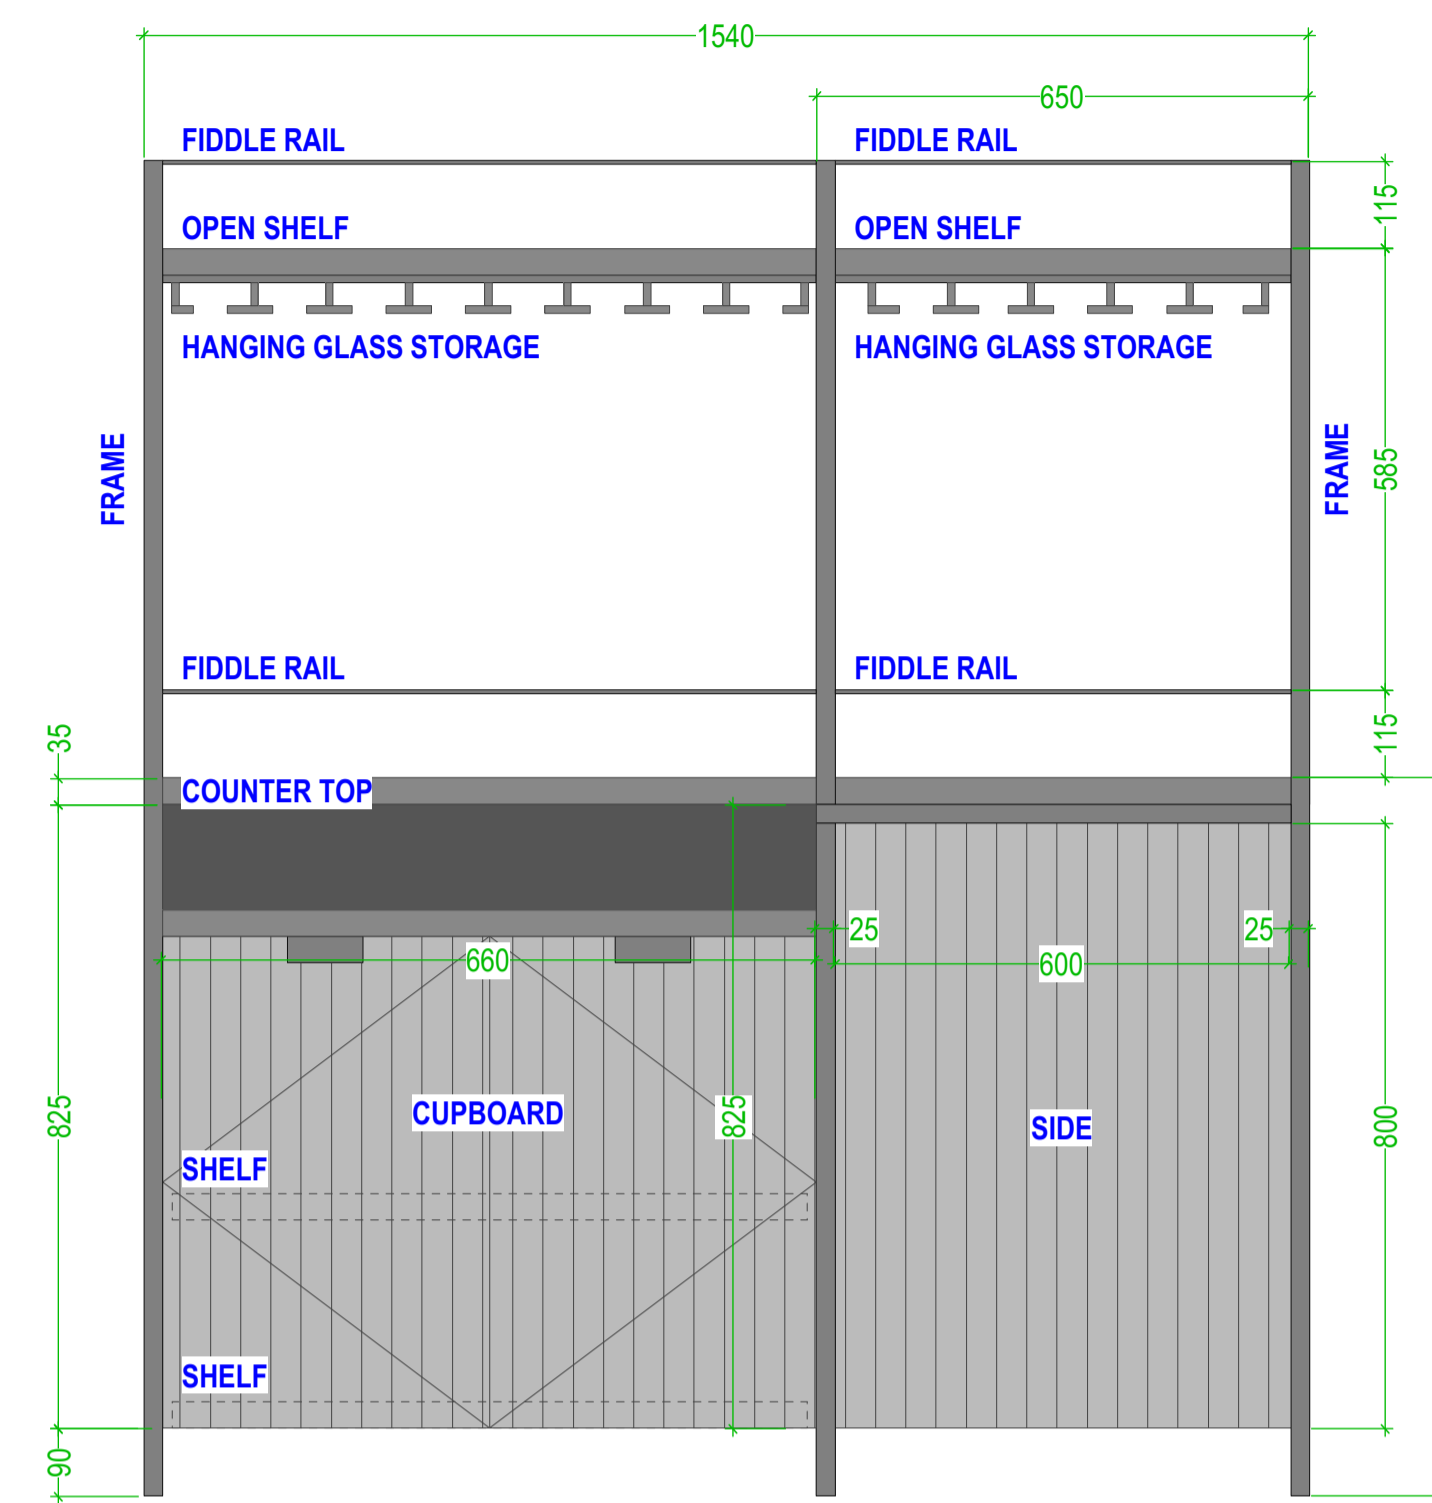

SIDE ELEVATION 1:10@A1

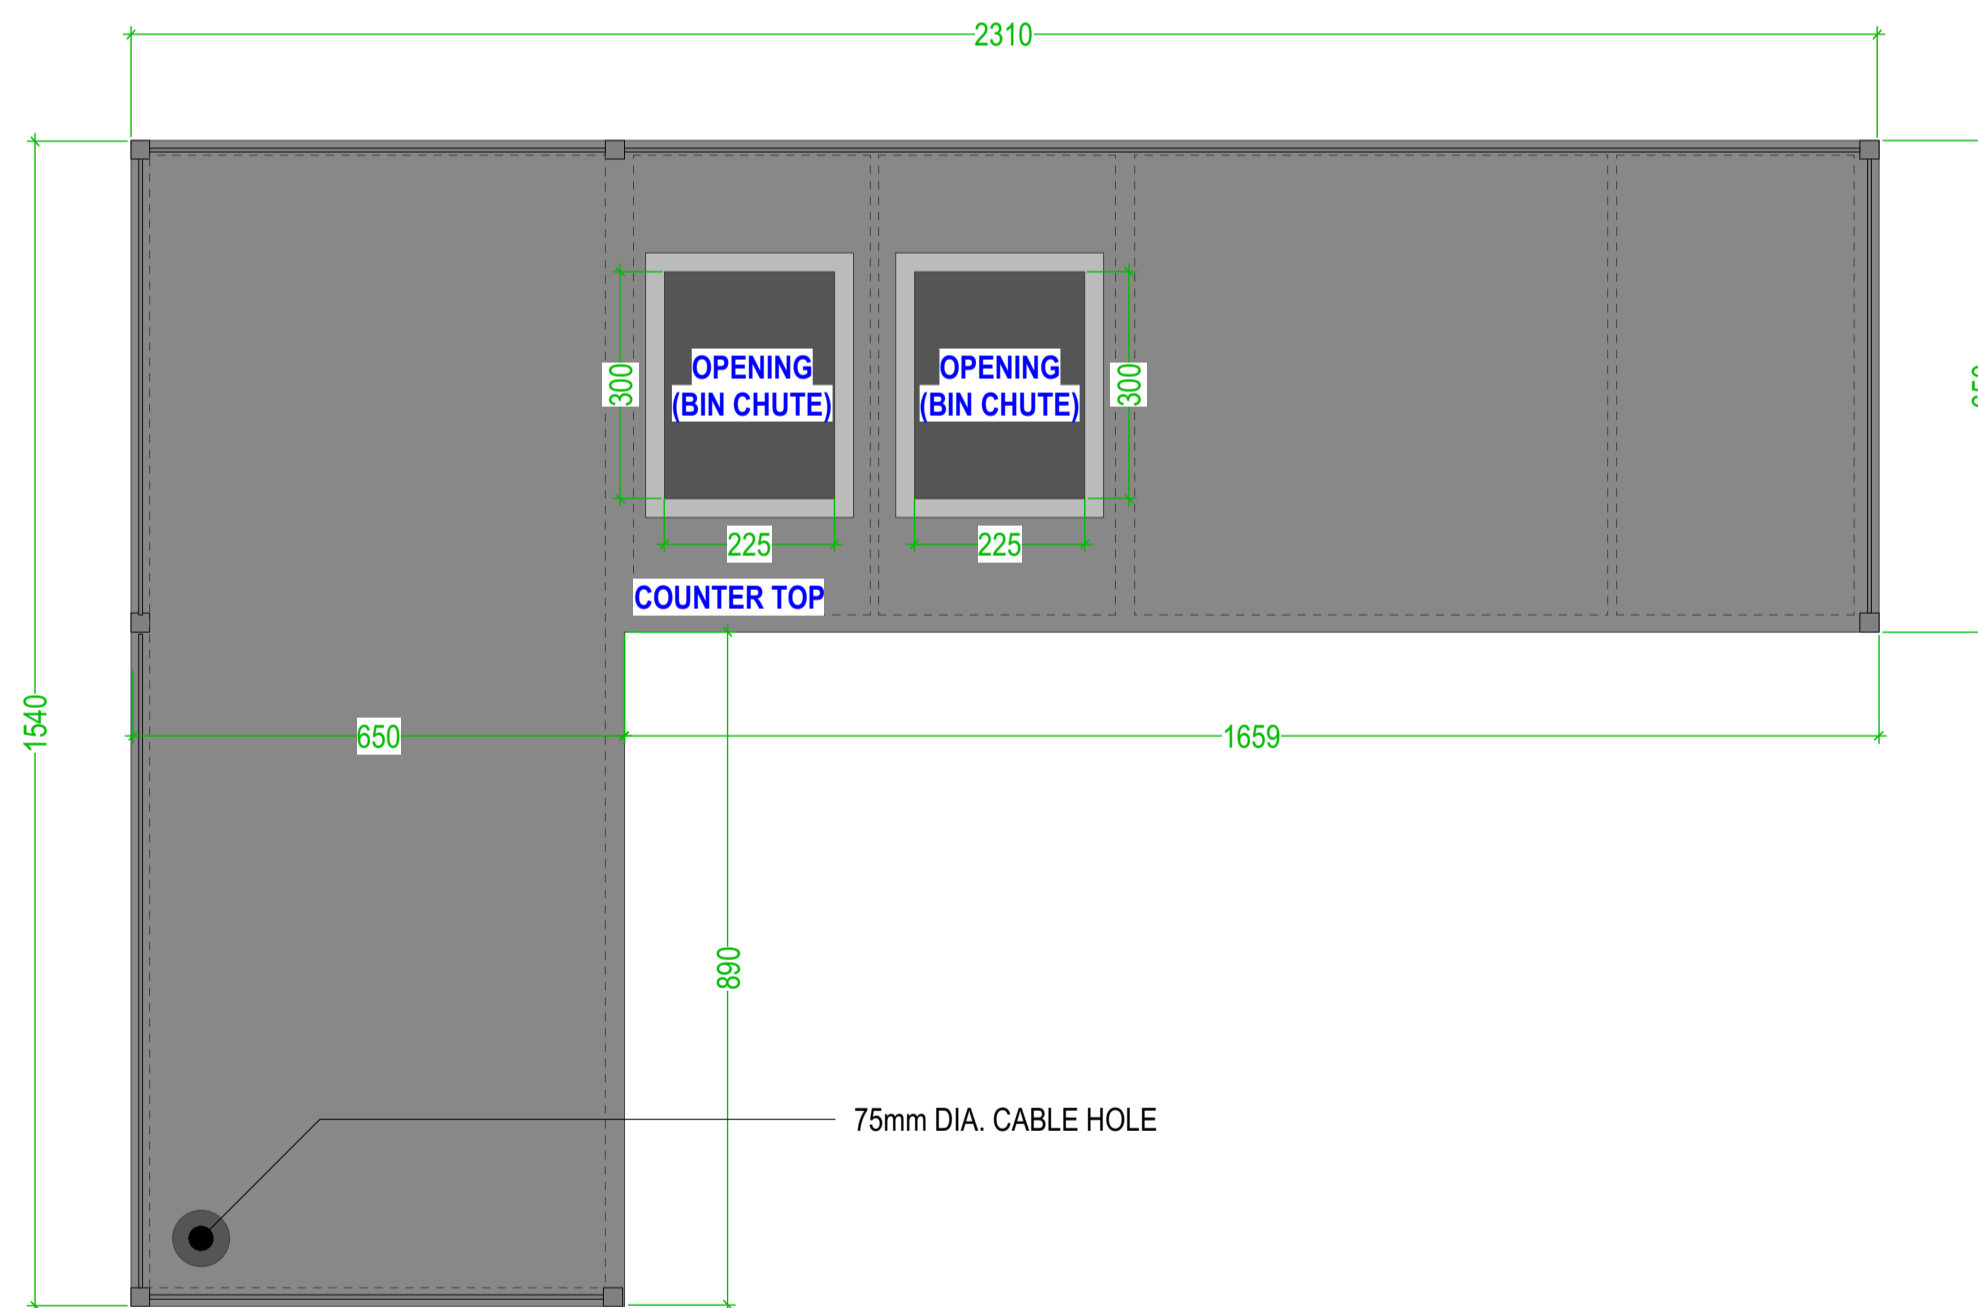

PLAN 1:10@A1

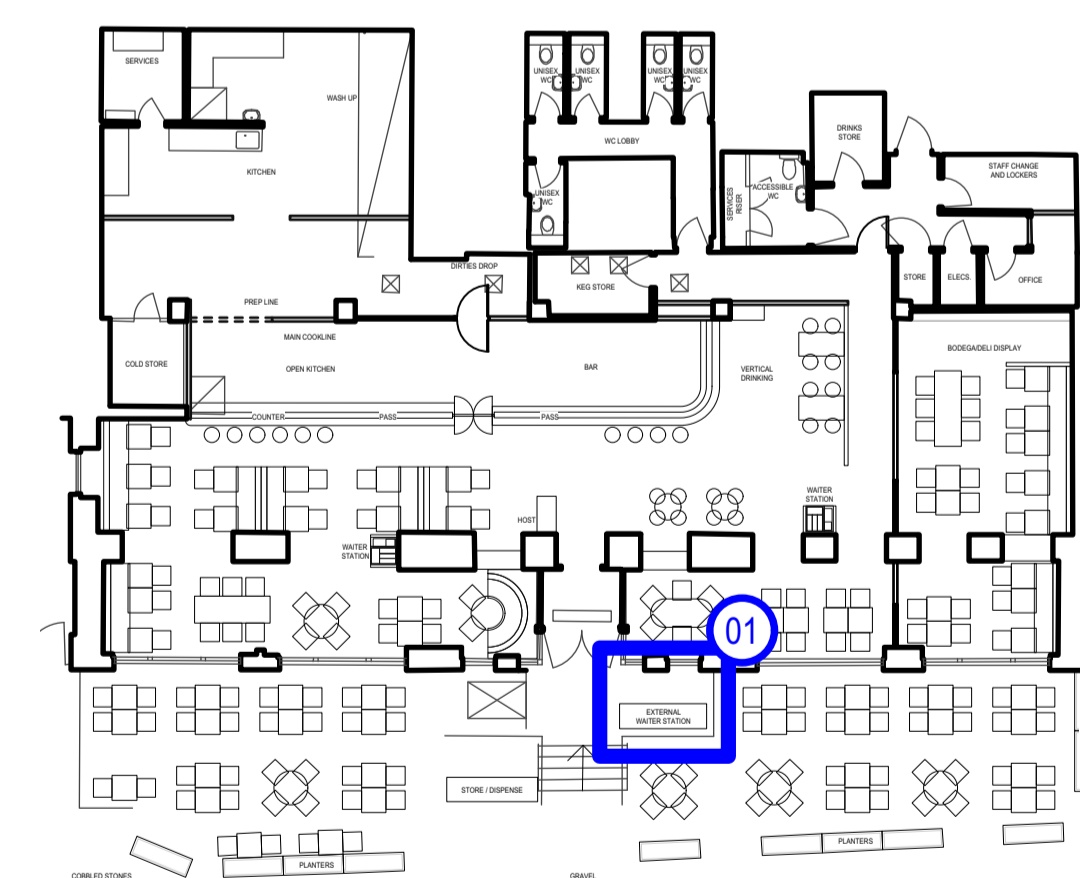

REF PLAN 1:100@A1



P1 18/05/2021 PLANNING 01

**applied studio**

Do not scale from drawing, all dimensions to be checked on site. Report omissions and discrepancies to the architect immediately

Project	Richmond
Client	Brindisa
Drawing	Details External Waiter Station

Scale	1:10@A1	Date	22/04/2021
Drawing Number	21009-P391		
Drawn By	LK	Checked By	PA

e. hello@applied.studio w. applied.studio t. +44 (0) 20 8150 6616