



Ground floor plan

KEY


- 30 minute fire rated construction - - - - -
- Main escape →
- Secondary means of escape - - - - -
- Escape window ■
- Smoke detector SD
- Heat detector HD
- Carbon monoxide detector C
- FD30 ●

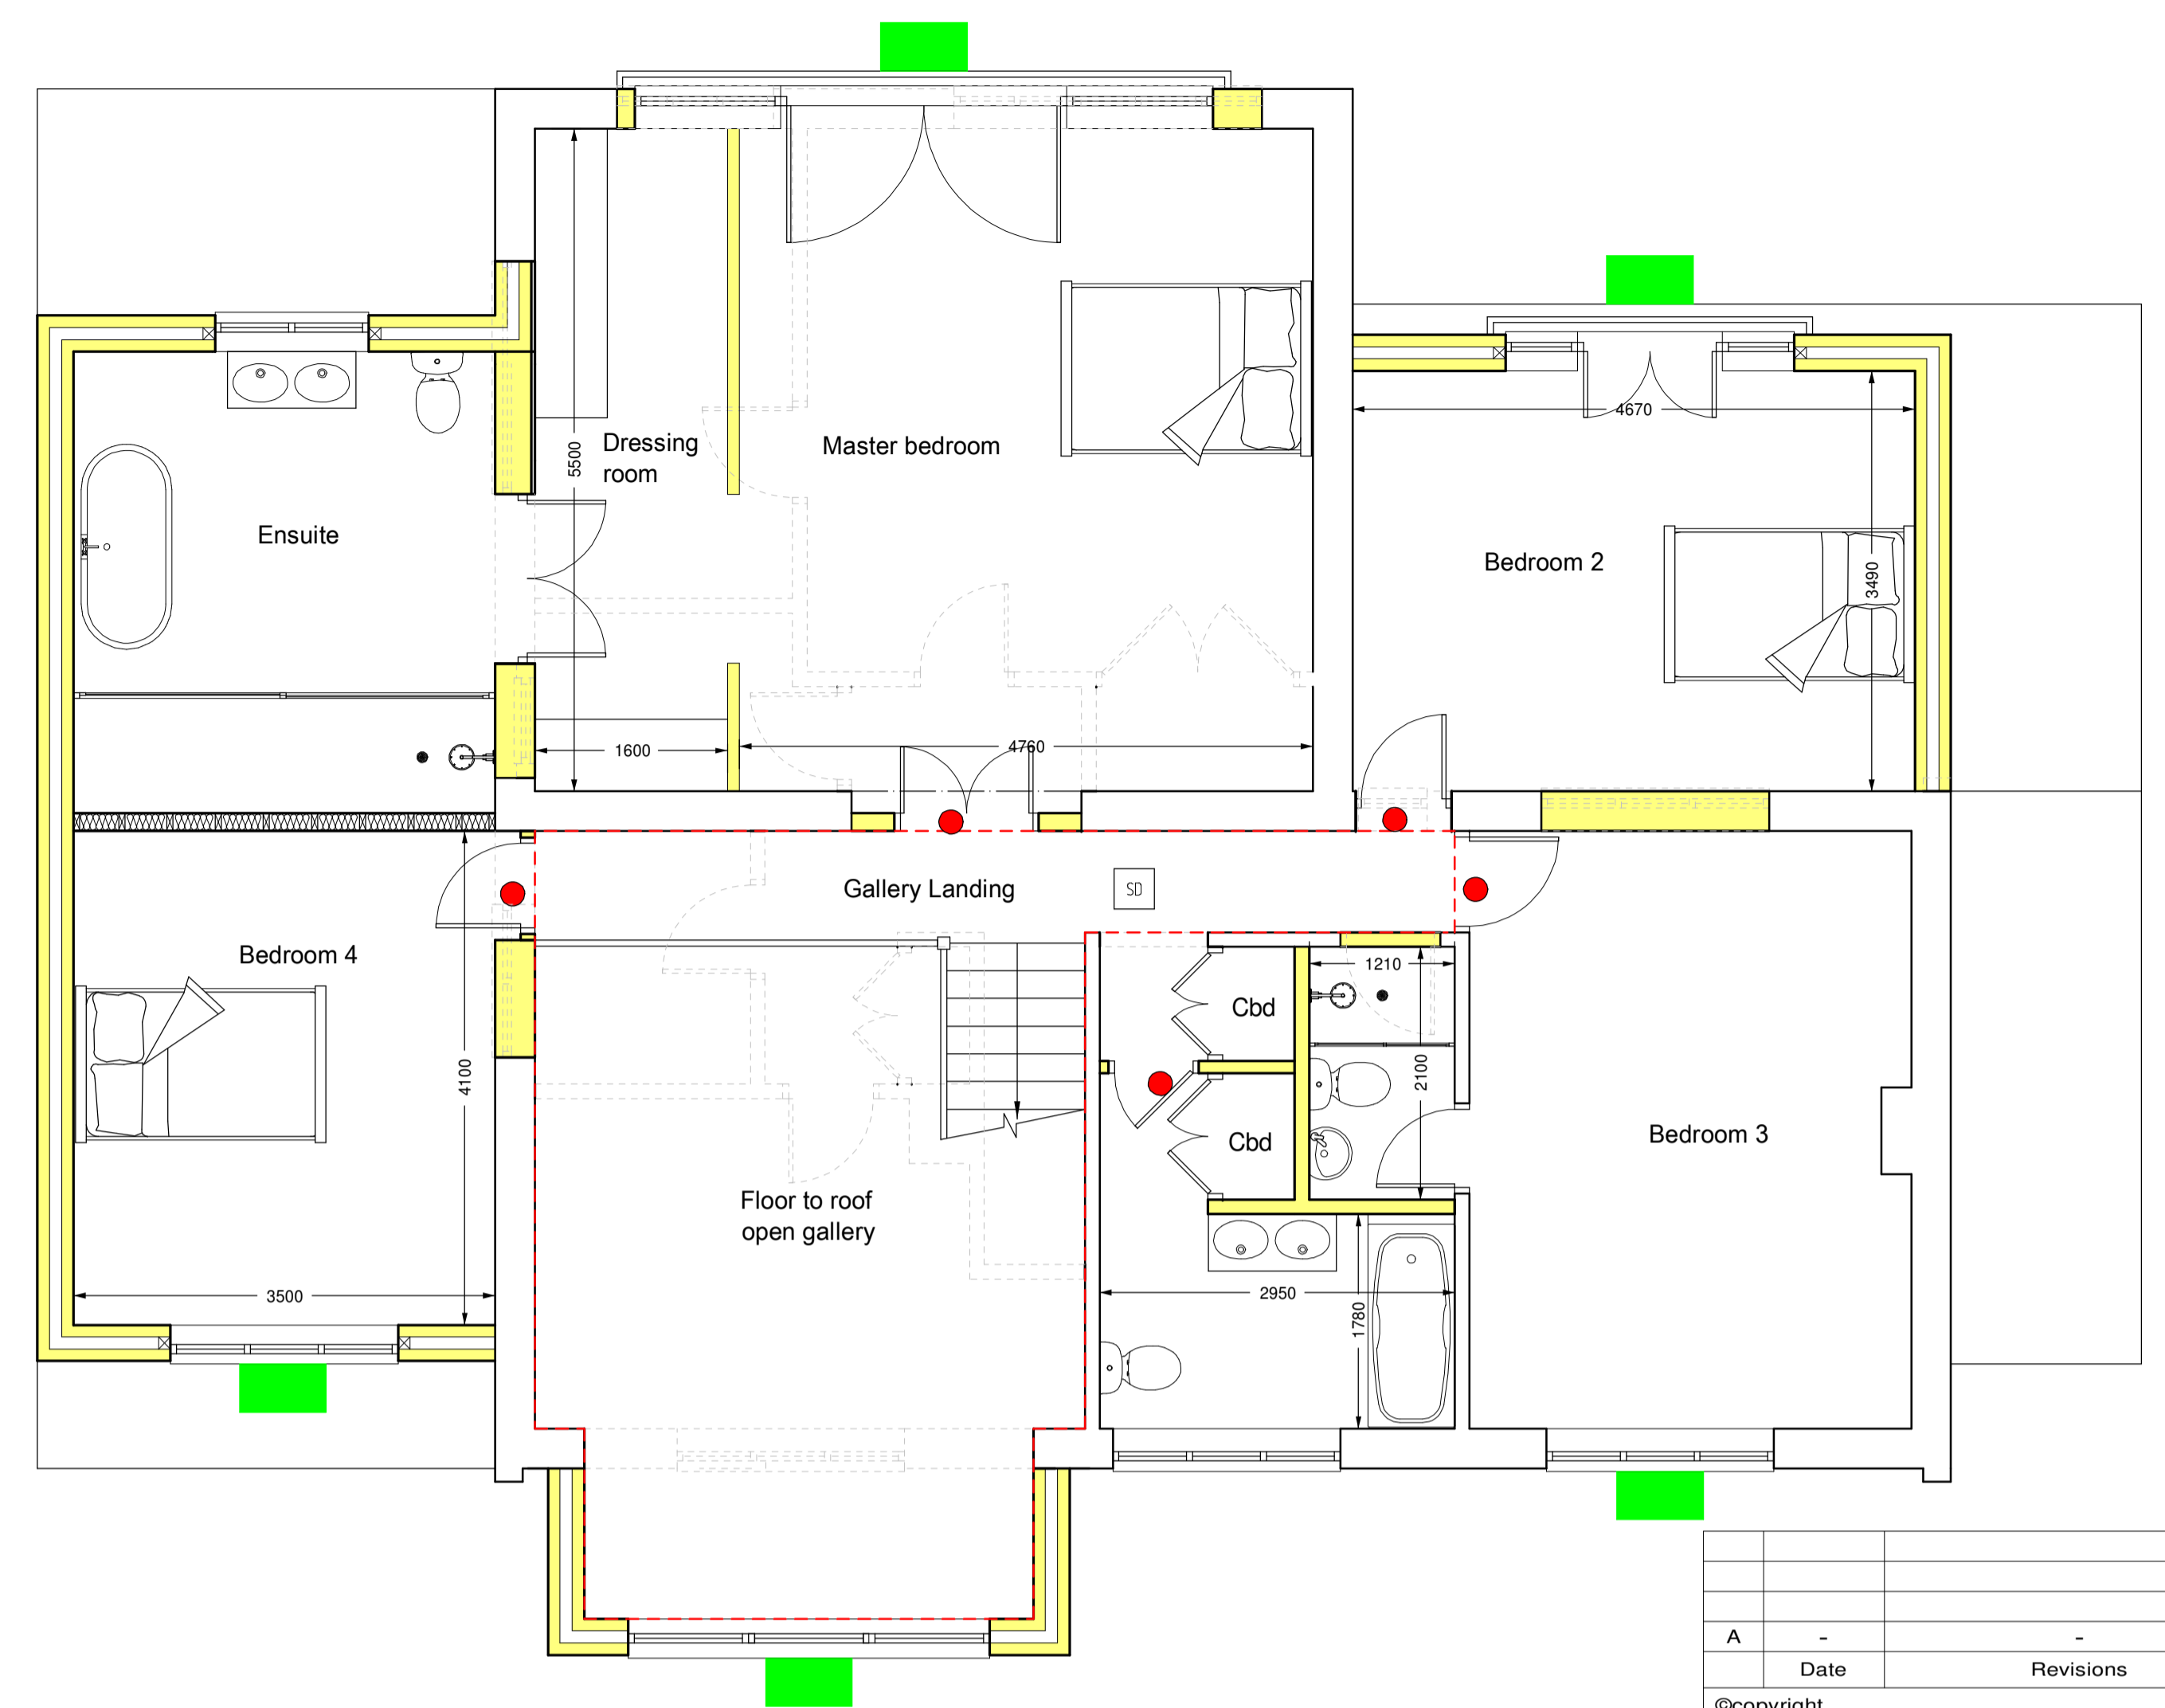

First floor plan

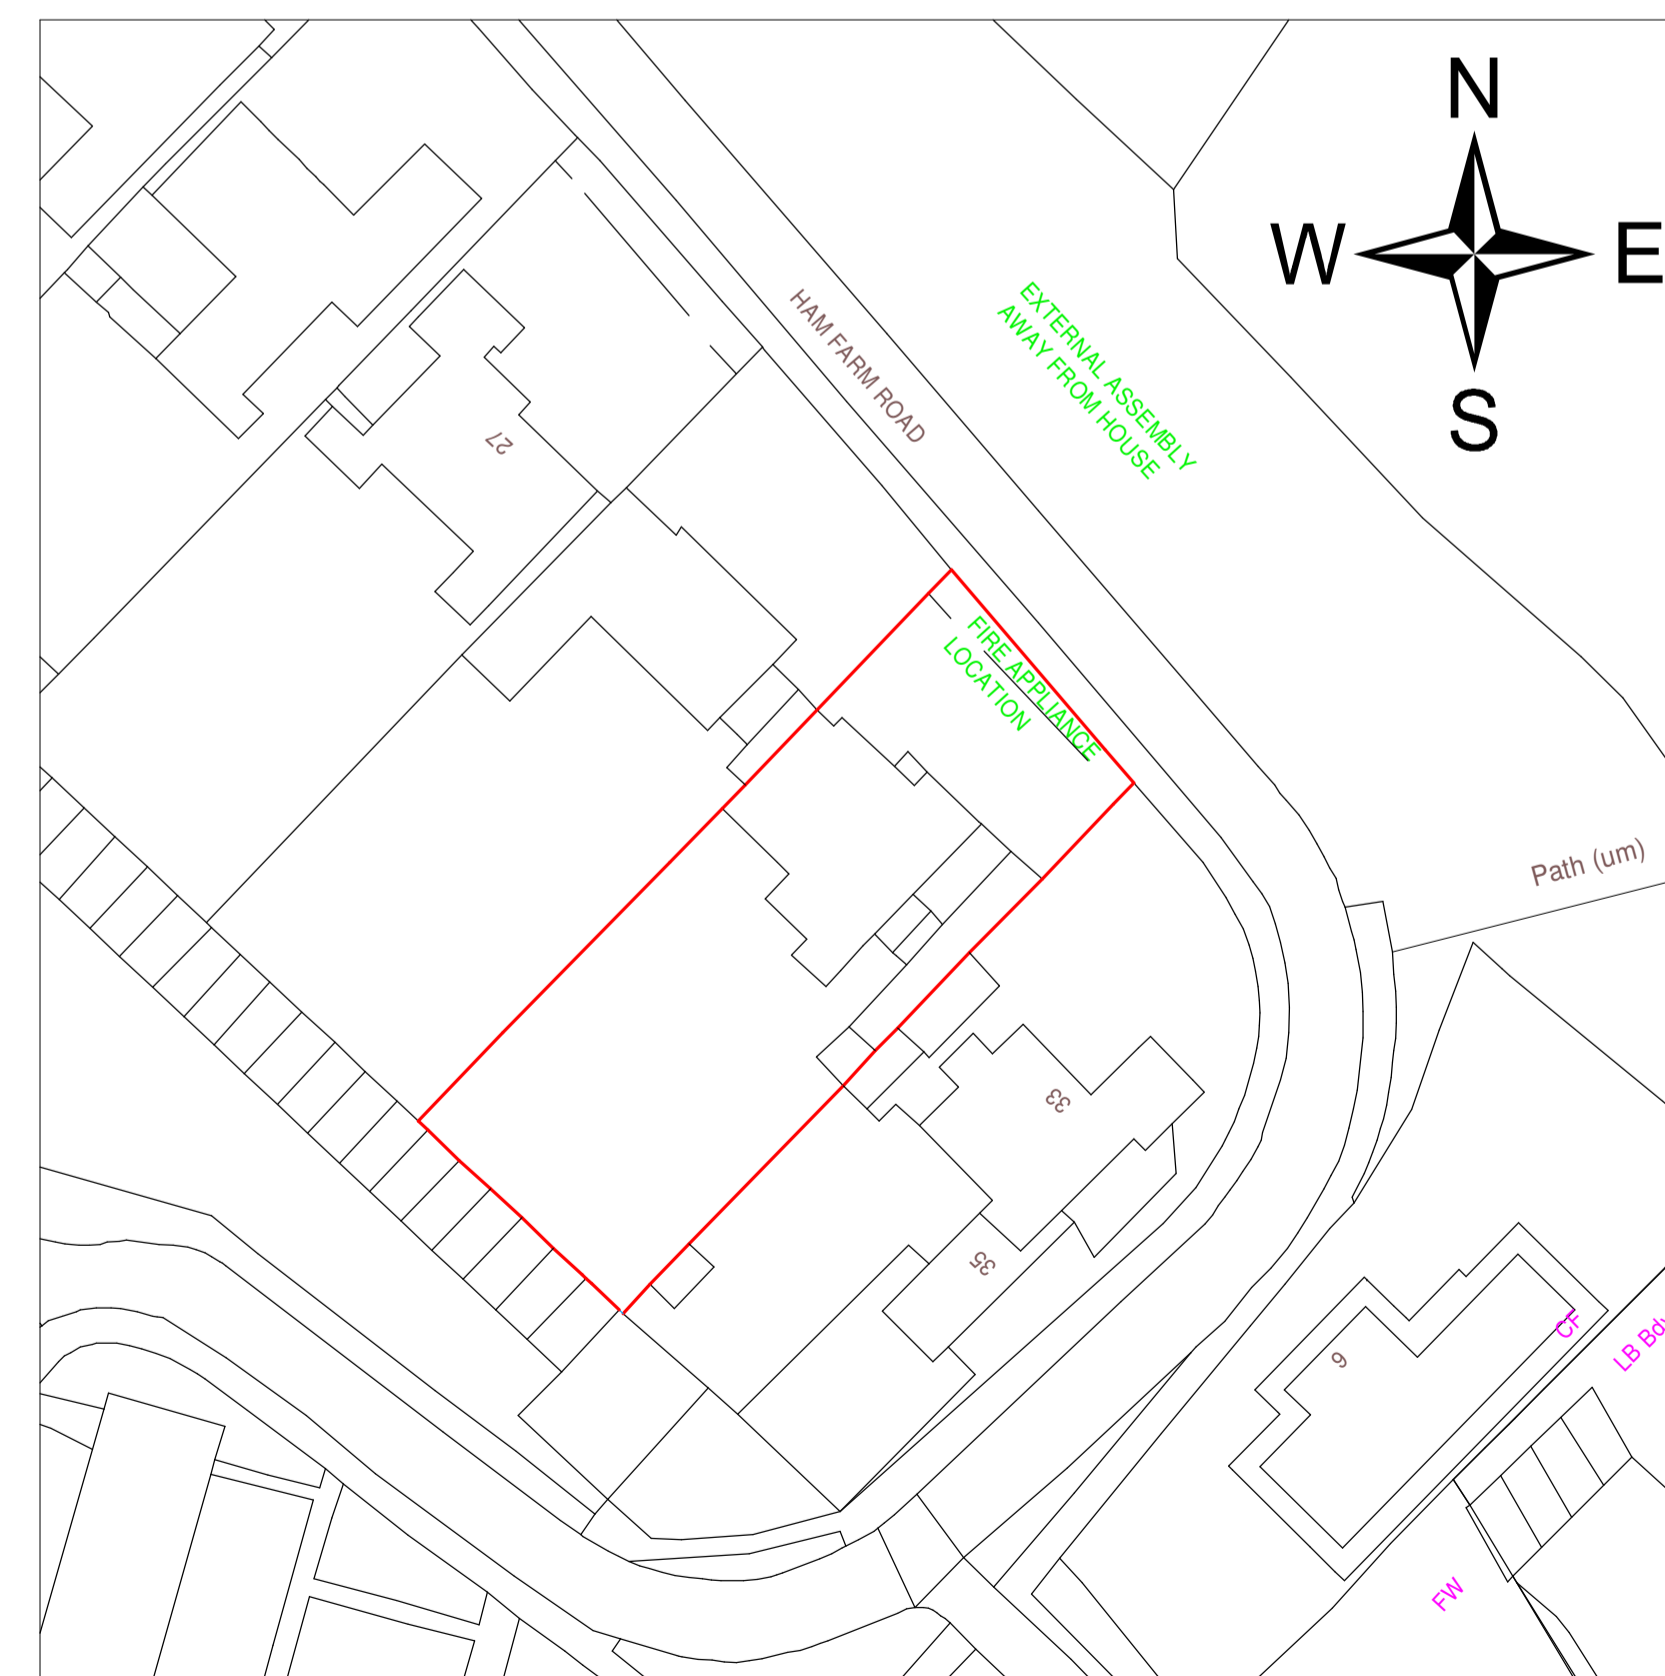

SCALE BAR: 1:500

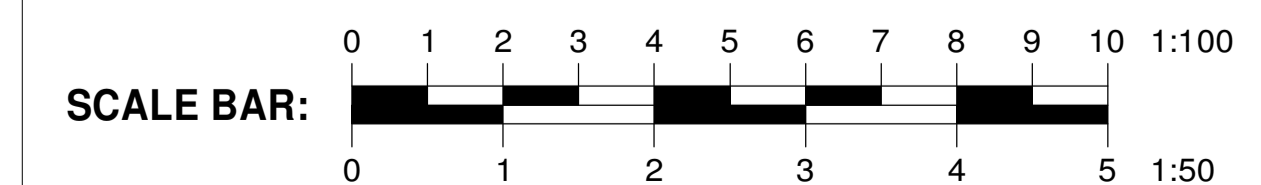

A	Date	Revisions
©copyright		
Client Mr and Mrs Roberts		
Job Title FIRE STRATEGY		
Drawing Title 31 HAM RD RICHMOND TW10 5NA		
Scale 1:50		
Date JUNE 2021		
Drg No. 4340/21/FR	Rev. -	