



REAR ELEVATION



SOUTH SIDE ELEVATION

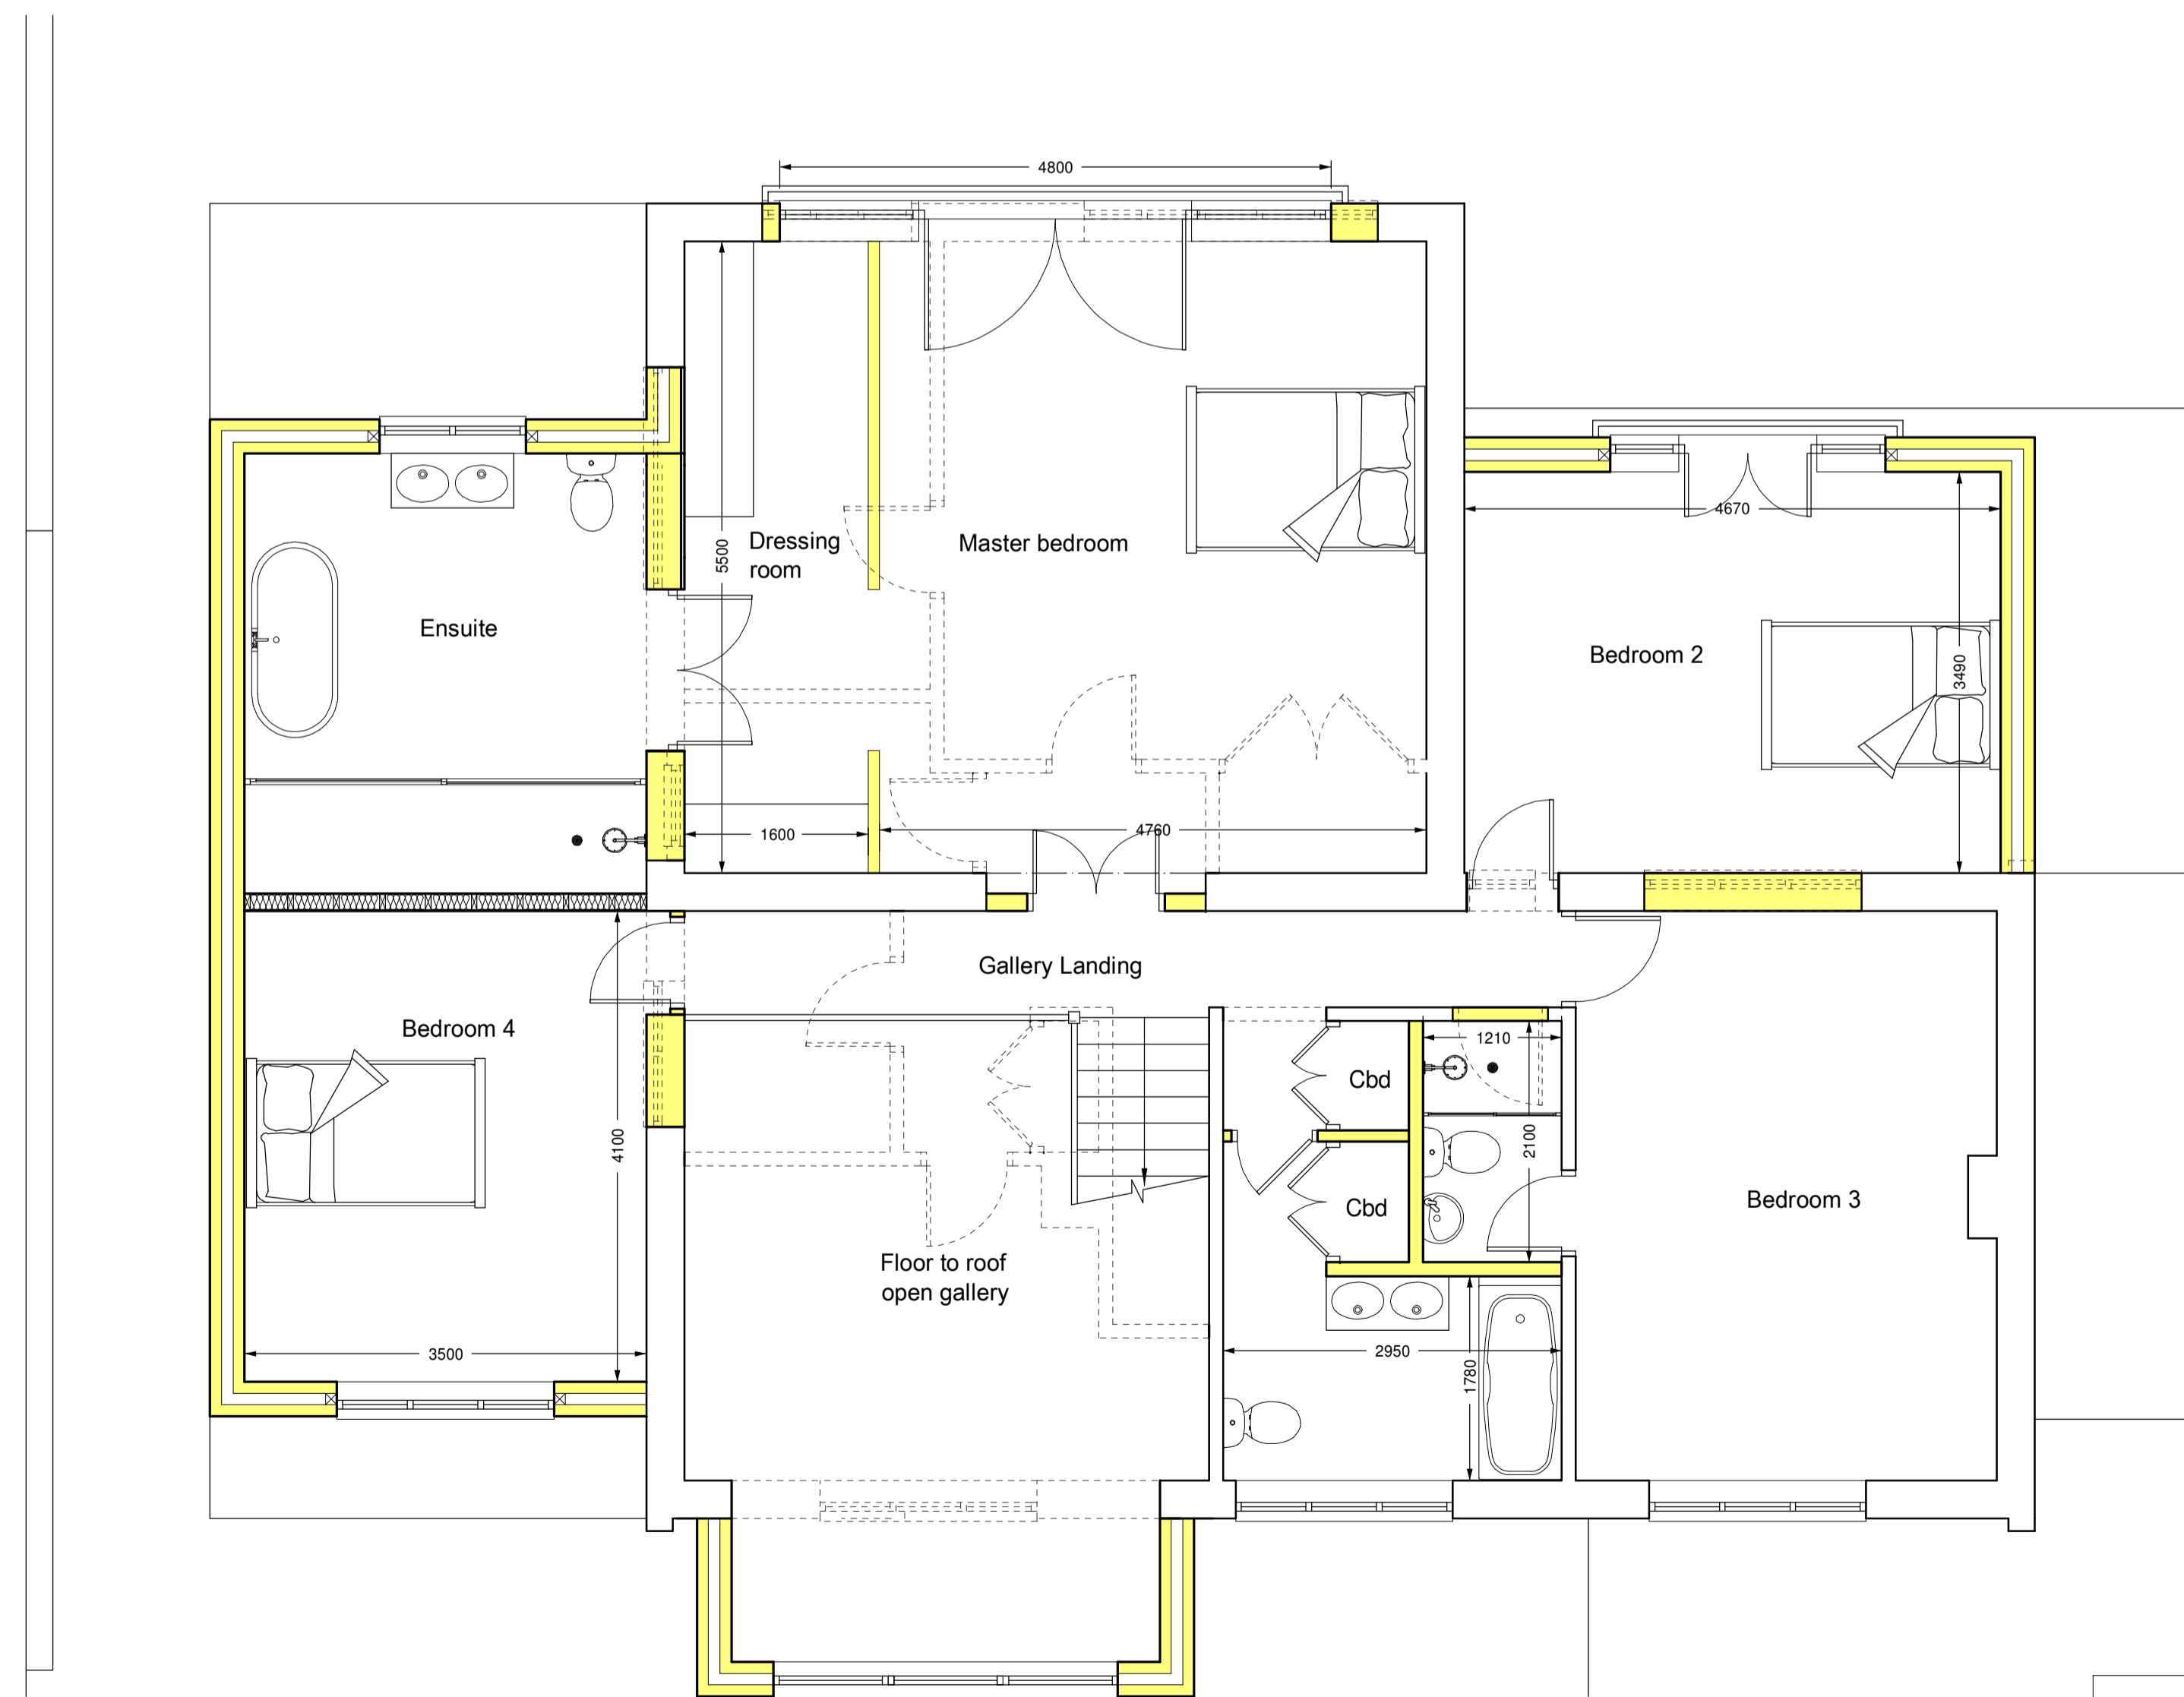

First floor plan

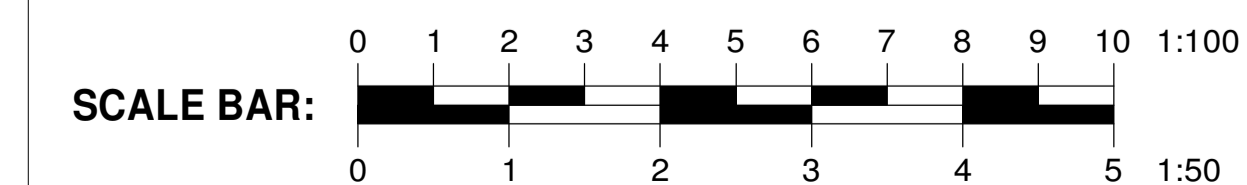

A	Date	Revisions

©copyright

info@lprdesign.co.uk
0208 668 2463

Client
Mr and Mrs Roberts

Job Title
Proposed two storey side / rear extension / alteration of two storey rear flat roof to pitched roof / front porch and internal alterations at: 31 Ham Farm Road, Richmond, TW10 5NA

Drawing Title

Scale
1:100 (floor plans / elevations) @A1

Date
March 2021

Drawn by
S. Richardson

Drg No. 4340/FF/E	Rev. -
-----------------------------	------------------