




1 Proposed Street Elevation 1:100




2 Proposed South-East Elevation 1:100




3 Proposed South-West Elevation 1:100

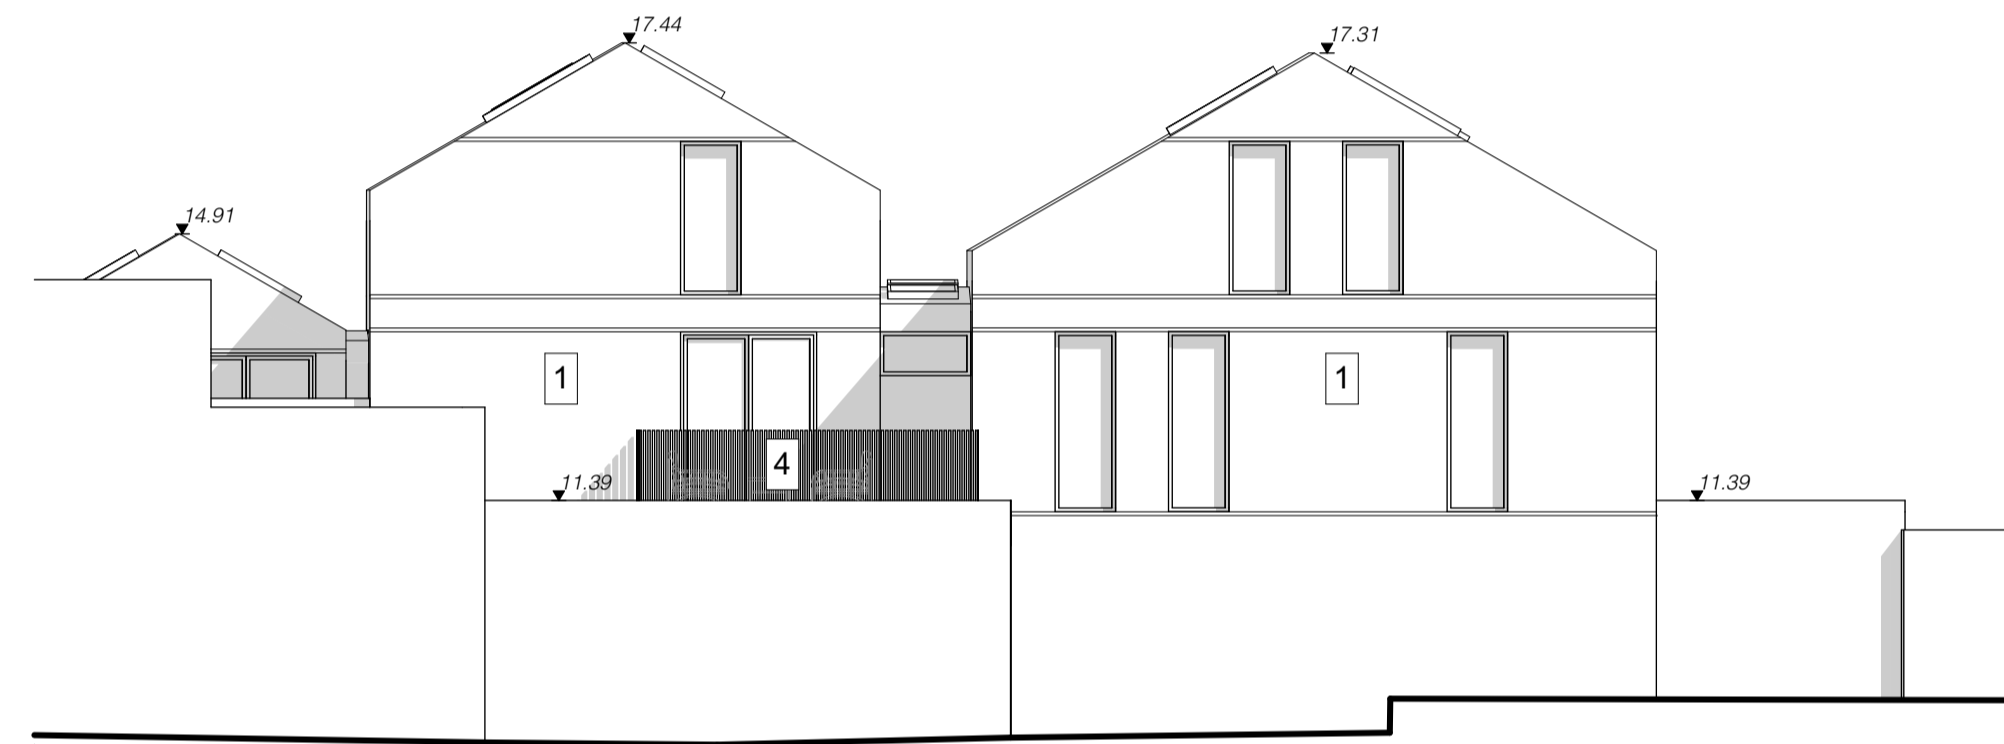

4 Proposed North-West Elevation 1:100

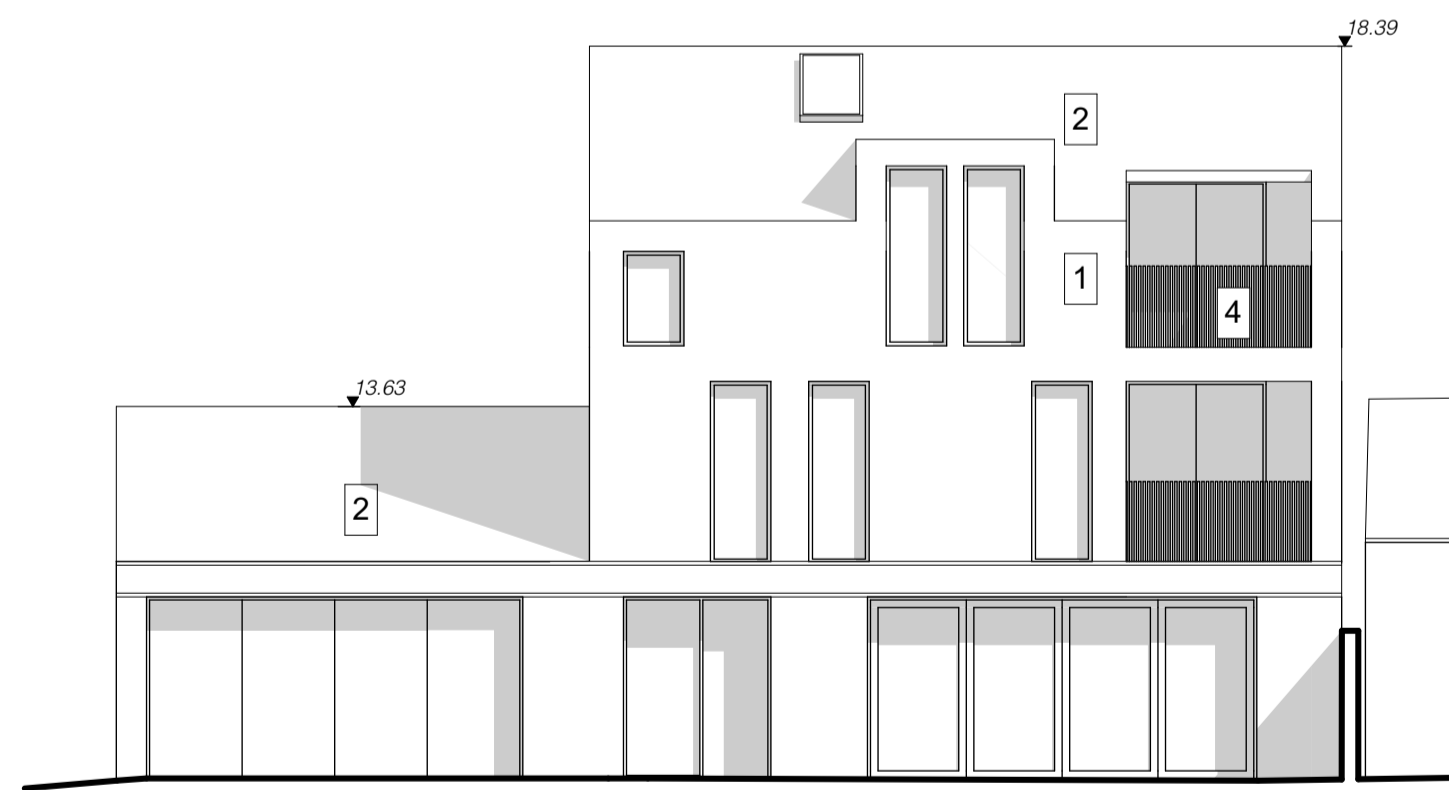


5 Proposed North-East Elevation 1:100

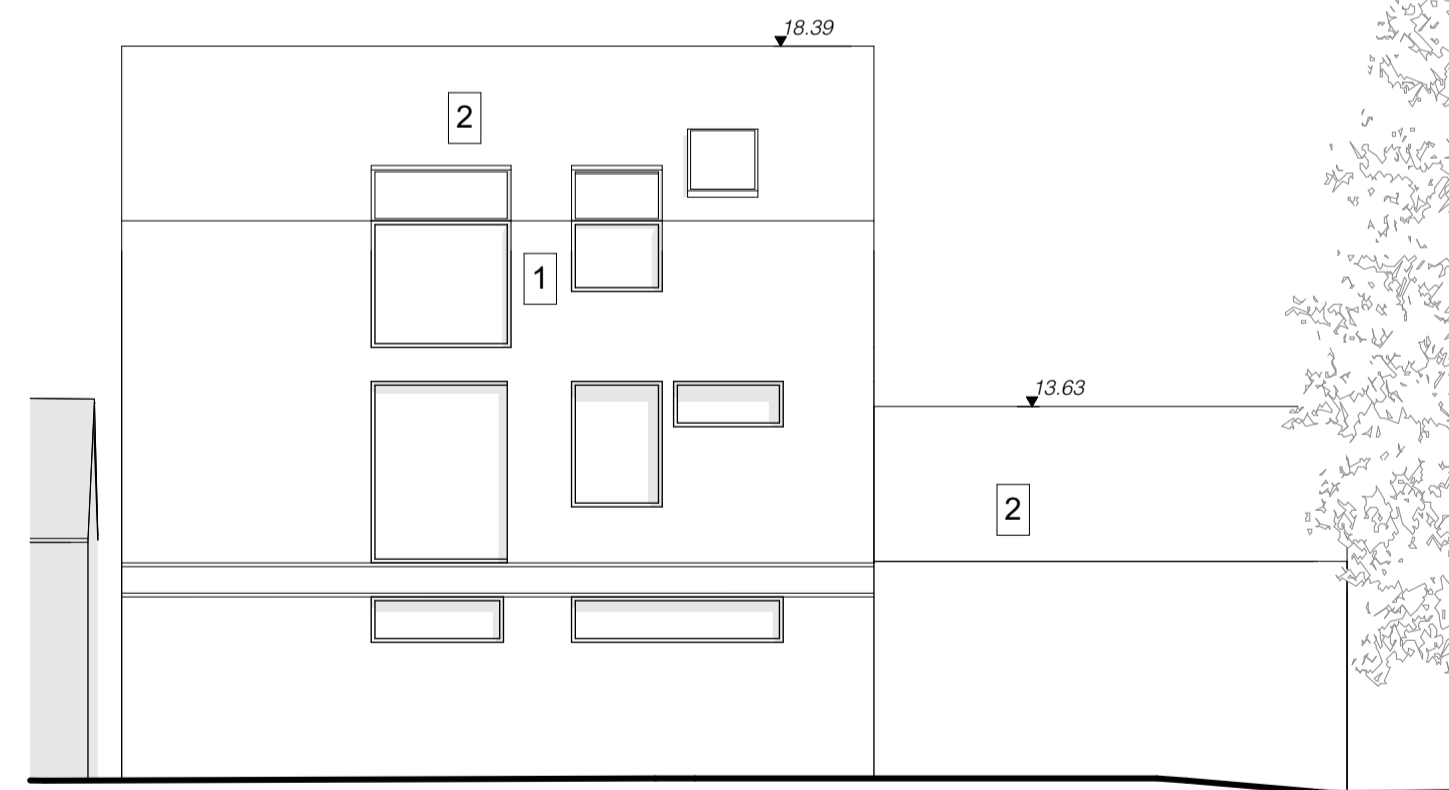

6 Proposed South-West Elevation 1:100

- Key**
- 1 Timber Cladding
 - 2 Zinc Roof
 - 3 Green Roof
 - 4 Metal Railing
 - 5 White Render
 - 6 Hanging Clay Tiles
 - 7 Roof Clay Tiles

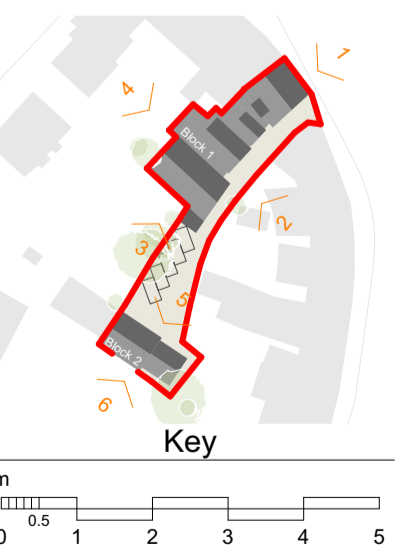

Fletcher Crane Architects Ltd
3-4 Home Park Parade, Hampton Wick, Kingston upon Thames, Surrey, KT1 4BY

T +44 (0)20 8977 4693
www.fletchercranearchitects.com

Figured dimensions only are to be taken from this drawing. All dimensions are to be checked on site before any work is put in hand. Where applicable this drawing must be read in conjunction with additional information prepared by Fletcher Crane Ltd and/ or others.

Rev	Description	SD	IC	Date
A	Block 2 updated			18.05.21

Client's name
Liz & Allan Frost

Scale:
1:100 @ A1 **1:200 @ A3**

Note: To print at A3, set print scale to 50%
Drawn Checked Date

19/05/2021

Job title
Hampton Wick High Street

Drawing title
Proposed Elevations

Job No Drawing No
1911 TP(11)21

Status:

Rev

A

FLETCHER CRANE ARCHITECTS