



GROUND FLOOR

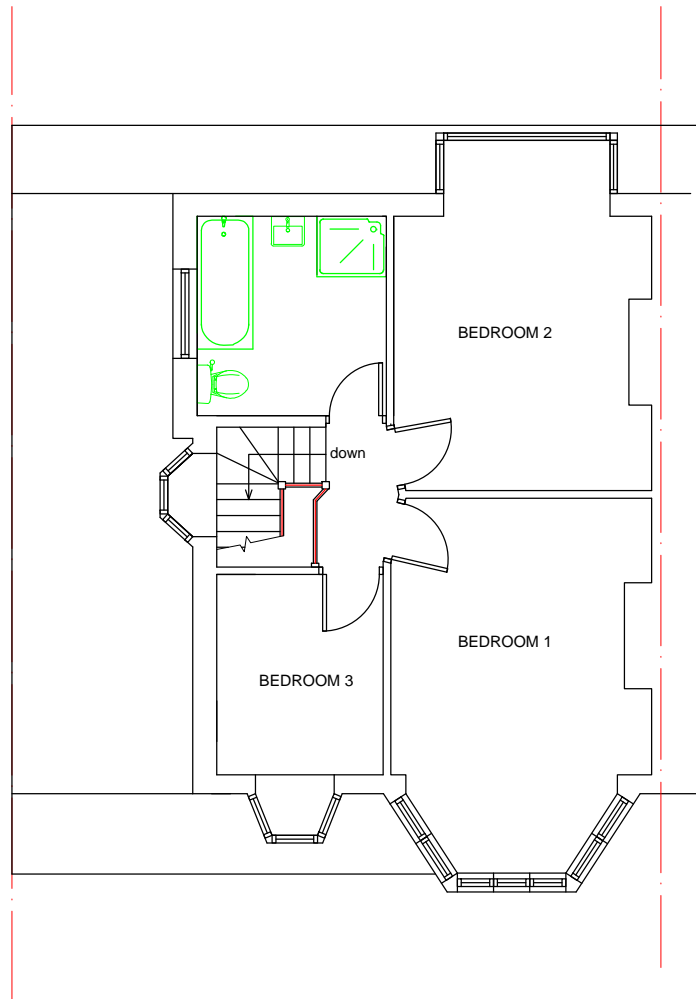


FIRST FLOOR

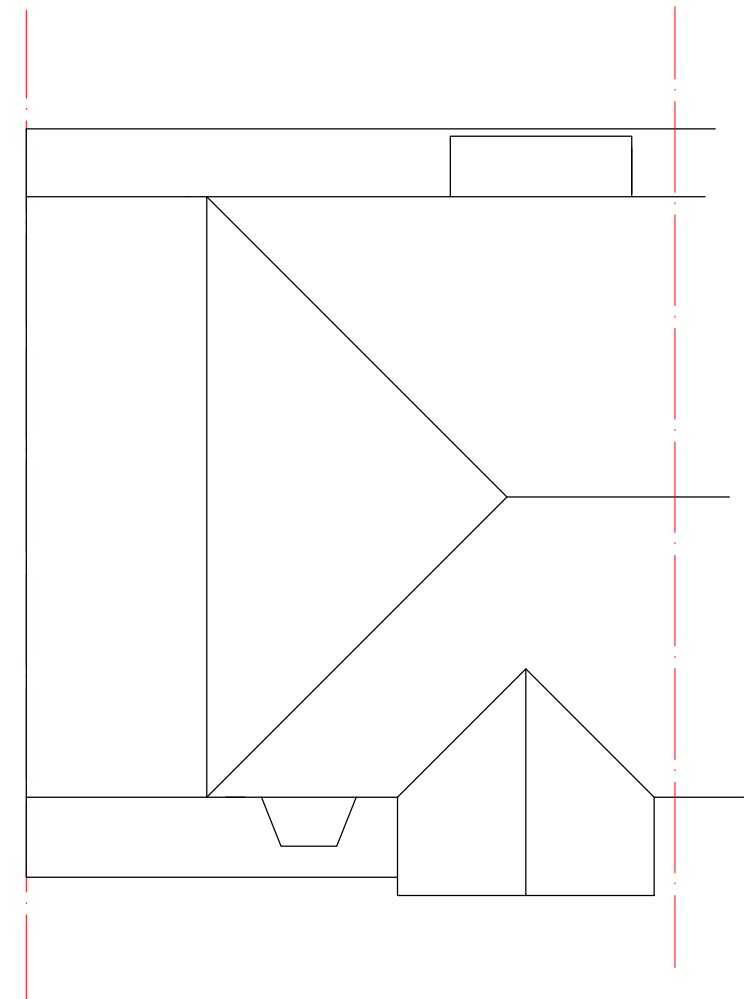

ROOF PLAN

EXISTING FLOOR PLANS

30 Jubilee Avenue, Twickenham TW2 6JB

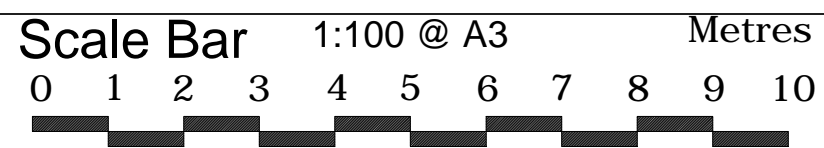

THE GILLETT MACLEOD PARTNERSHIP
Chartered Architects & Town Planning Consultants
1 High Road Old Eastcote Pinner Middlesex HA5 2EW tel. 0208 868 1333

Drg. No. 21/3406/3
Scale 1:100@A3
Date 04/05/21
Drawn by SB

REVISION
(C) drawer