




FRONT ELEVATION (NORTH FACADE)

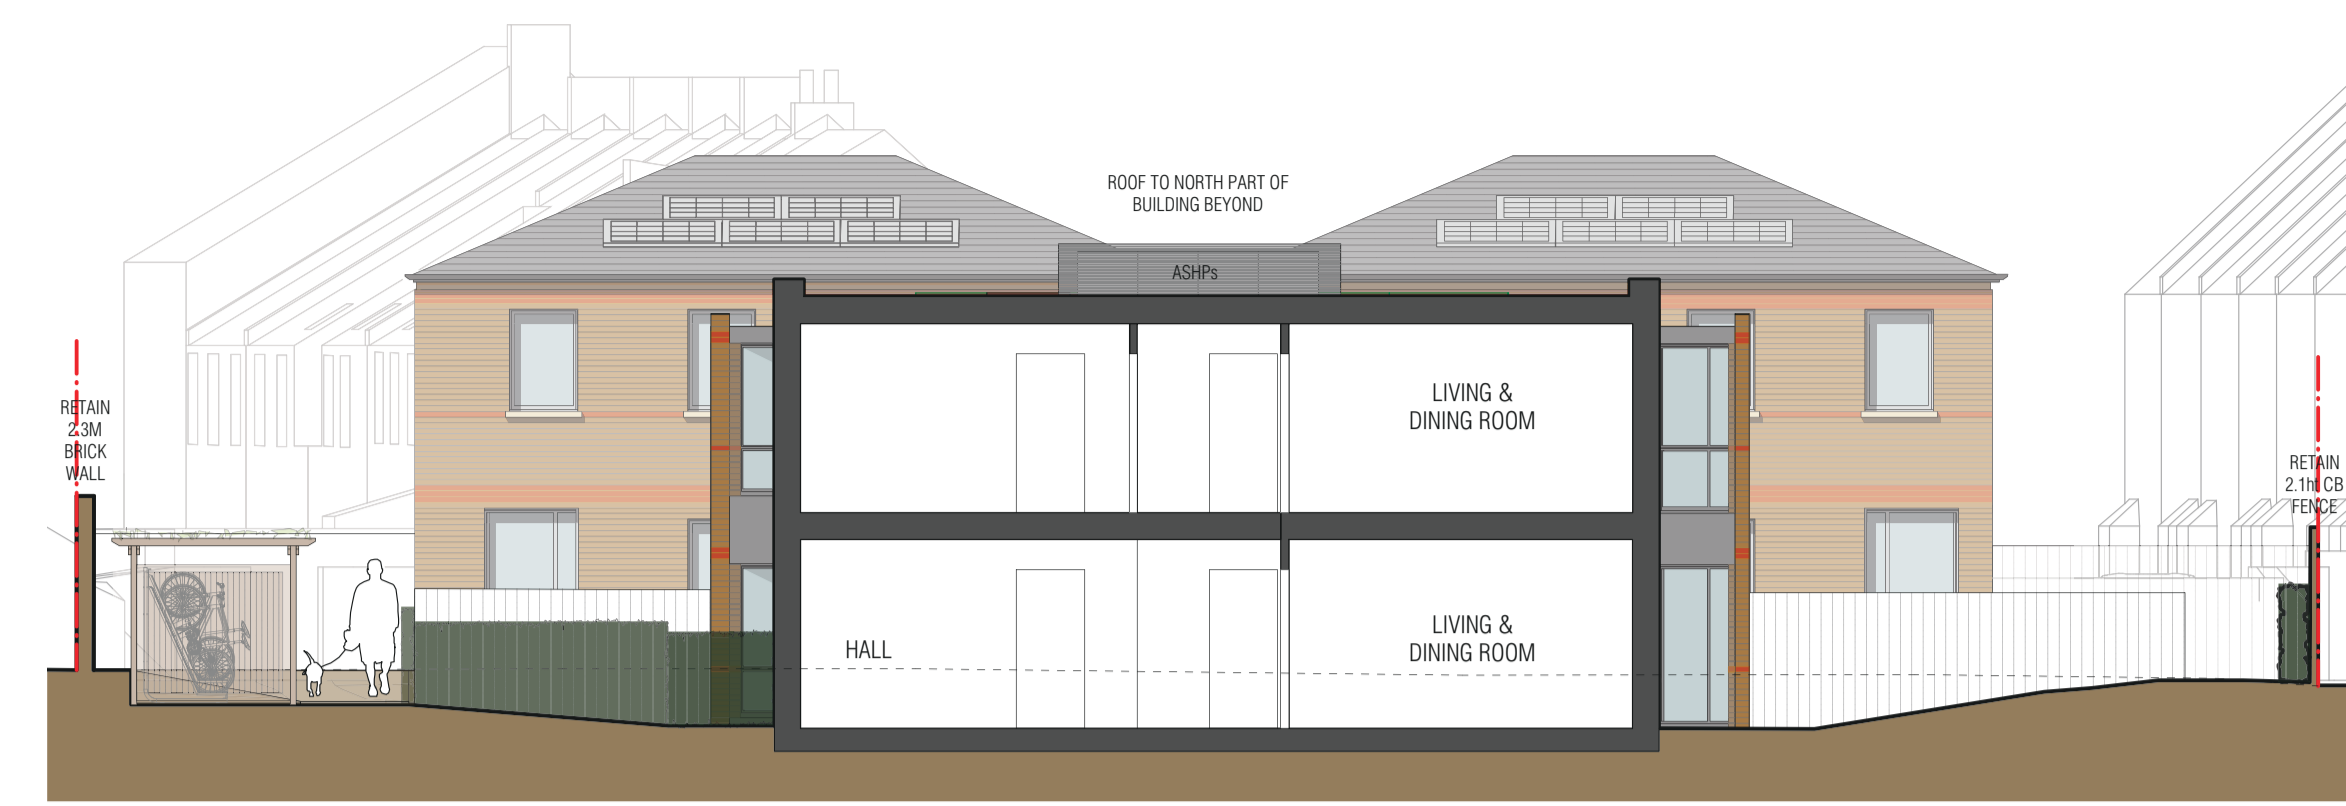


SECTION AA



SIDE ELEVATION (EAST FACADE)




SOUTH ELEVATION

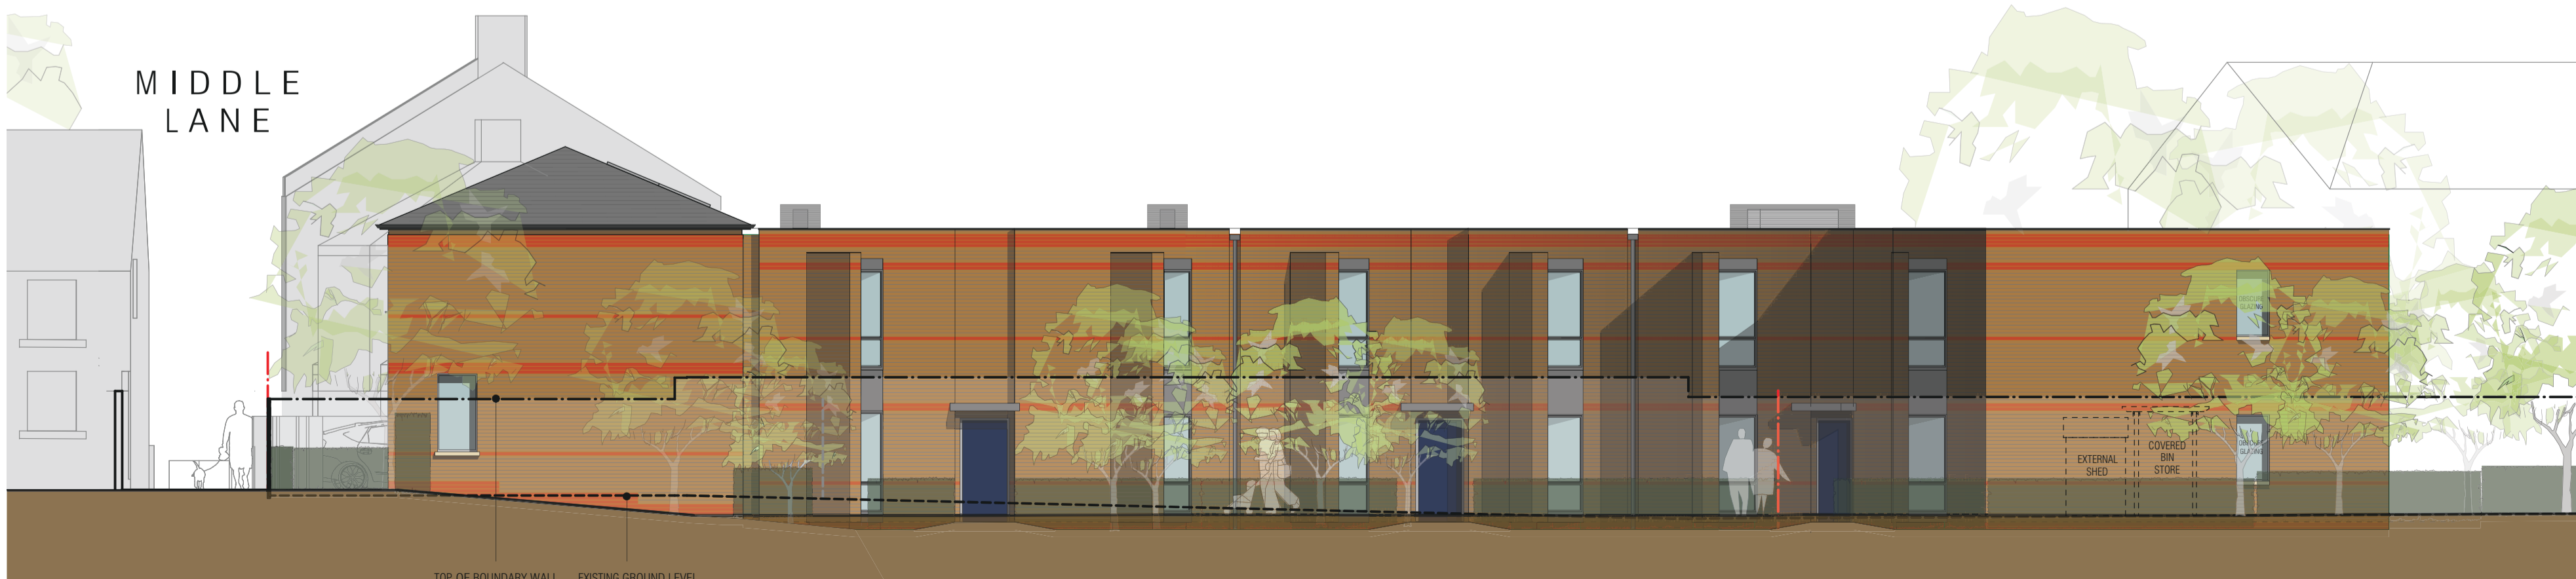

SIDE ELEVATION (WEST FACADE)



SITE PLAN 1:200

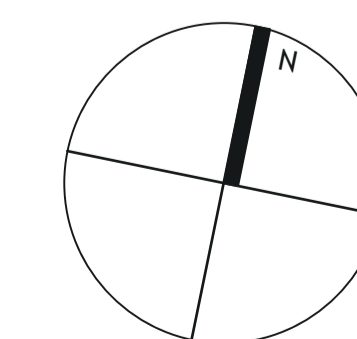

0 5 10 20
1:200 SCALE BAR

PLANNING

Project ELLERAY HALL SITE, TEDDINGTON		
Drawing PROPOSED ELEVATIONS AND SECTION		
Drawing No. ERH-02	Scale 1:200; 1:100 @ A1	Date 16.04.2021

CLIVE CHAPMAN
ARCHITECTS
SUSTAINABILITY CONSULTANTS
4 EEL PIE ISLAND
TWICKENHAM, MIDDLESEX
TW1 3DY
TELEPHONE 020 8891 4837
EMAIL INFO@CCAR.CO.UK
WEBSITE WWW.CCAR.CO.UK