


**FRONT ELEVATION
(WEST FACADE)**
1:100



**SIDE ELEVATION
(SOUTH FACADE)**
1:100





**REAR ELEVATION
(EAST FACADE)**
1:100

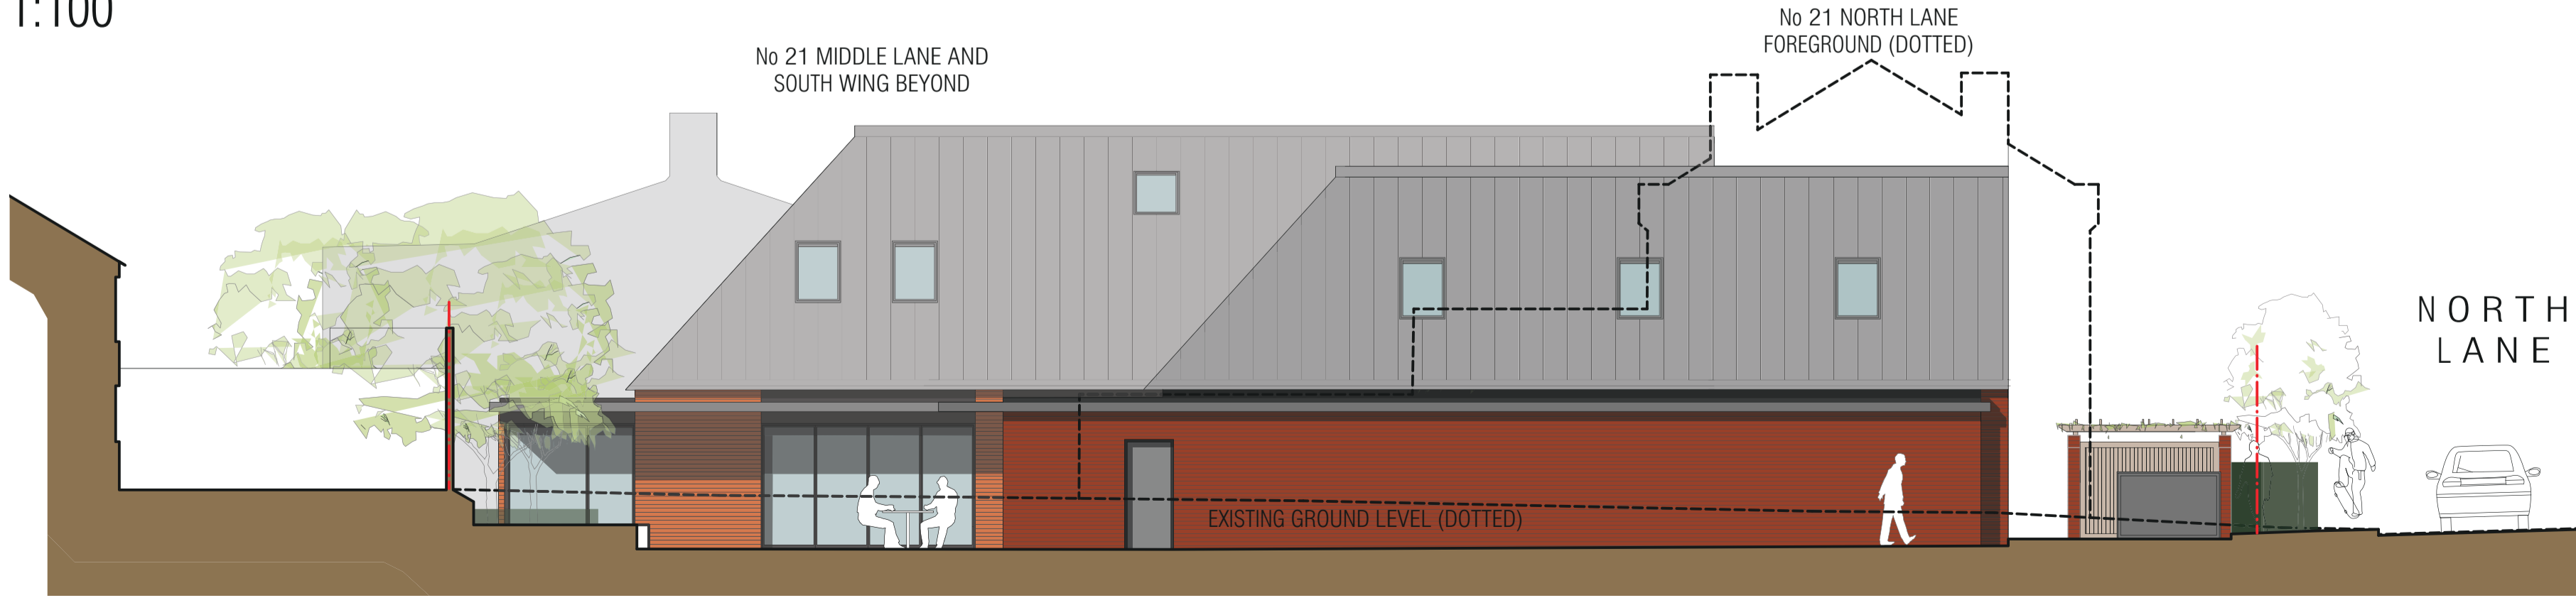


**SIDE ELEVATION
(NORTH FACADE)**
1:100



SITE PLAN KEY
1:250

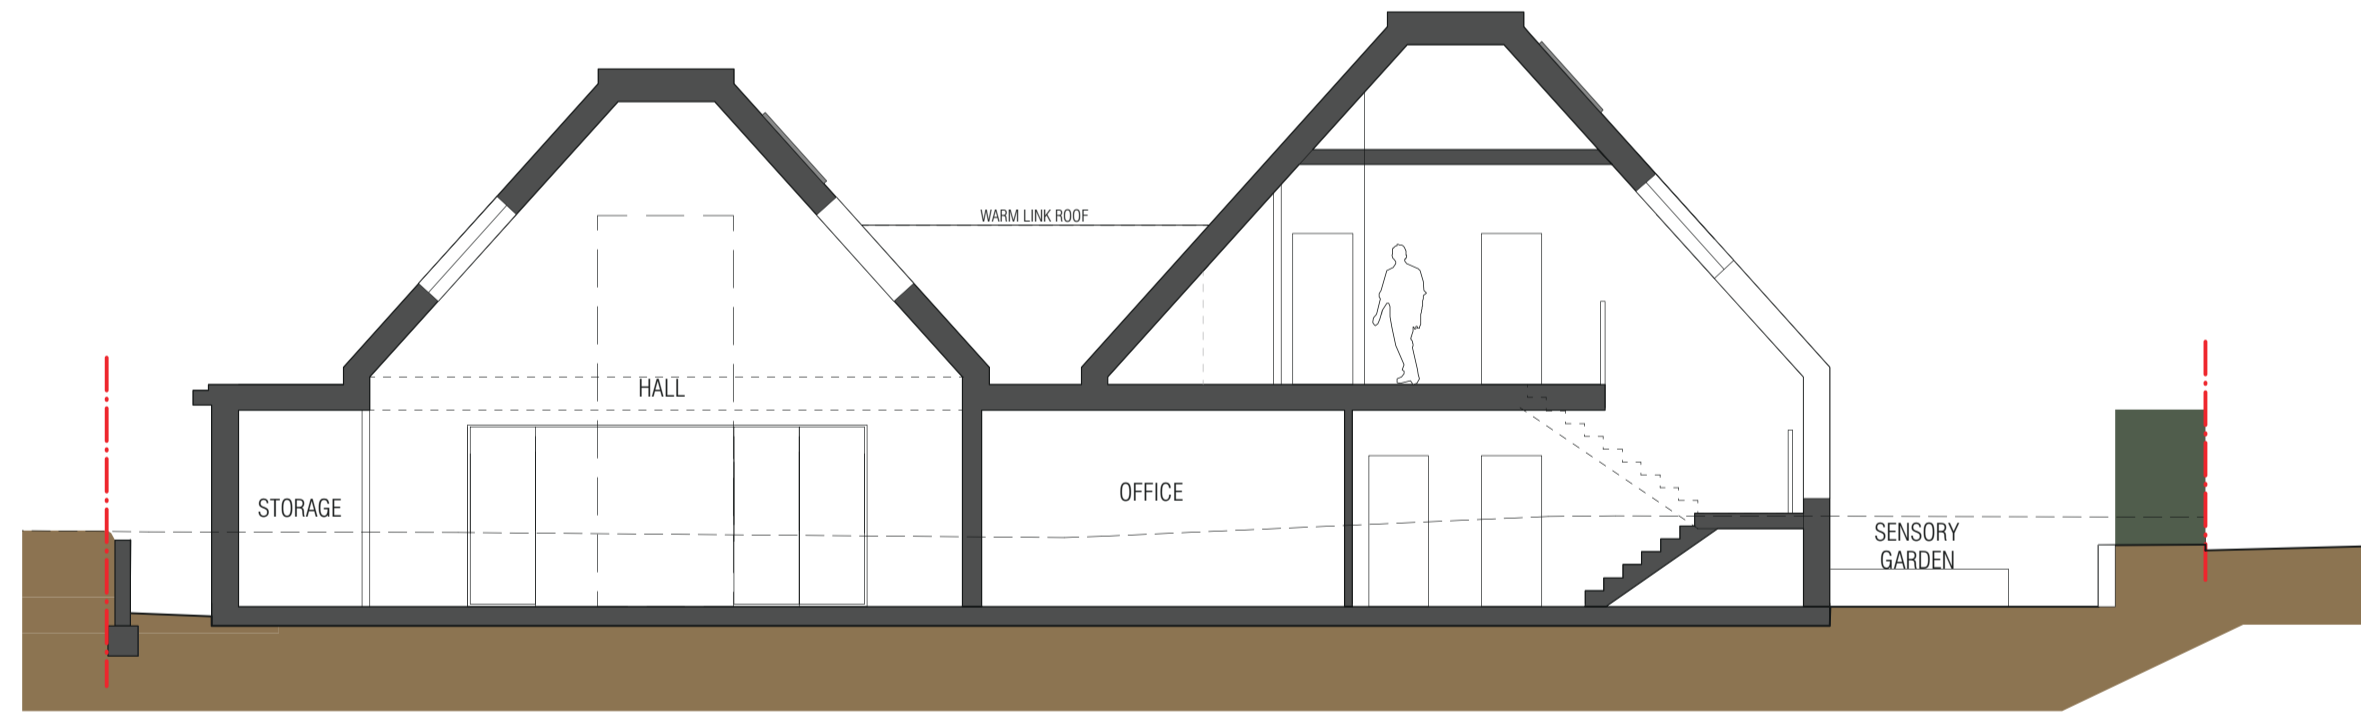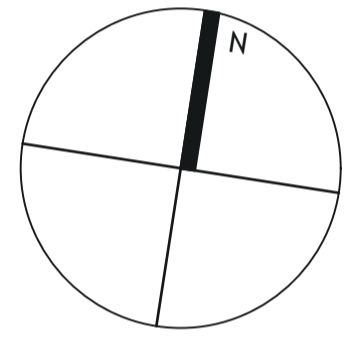

SECTION A-A
1:100

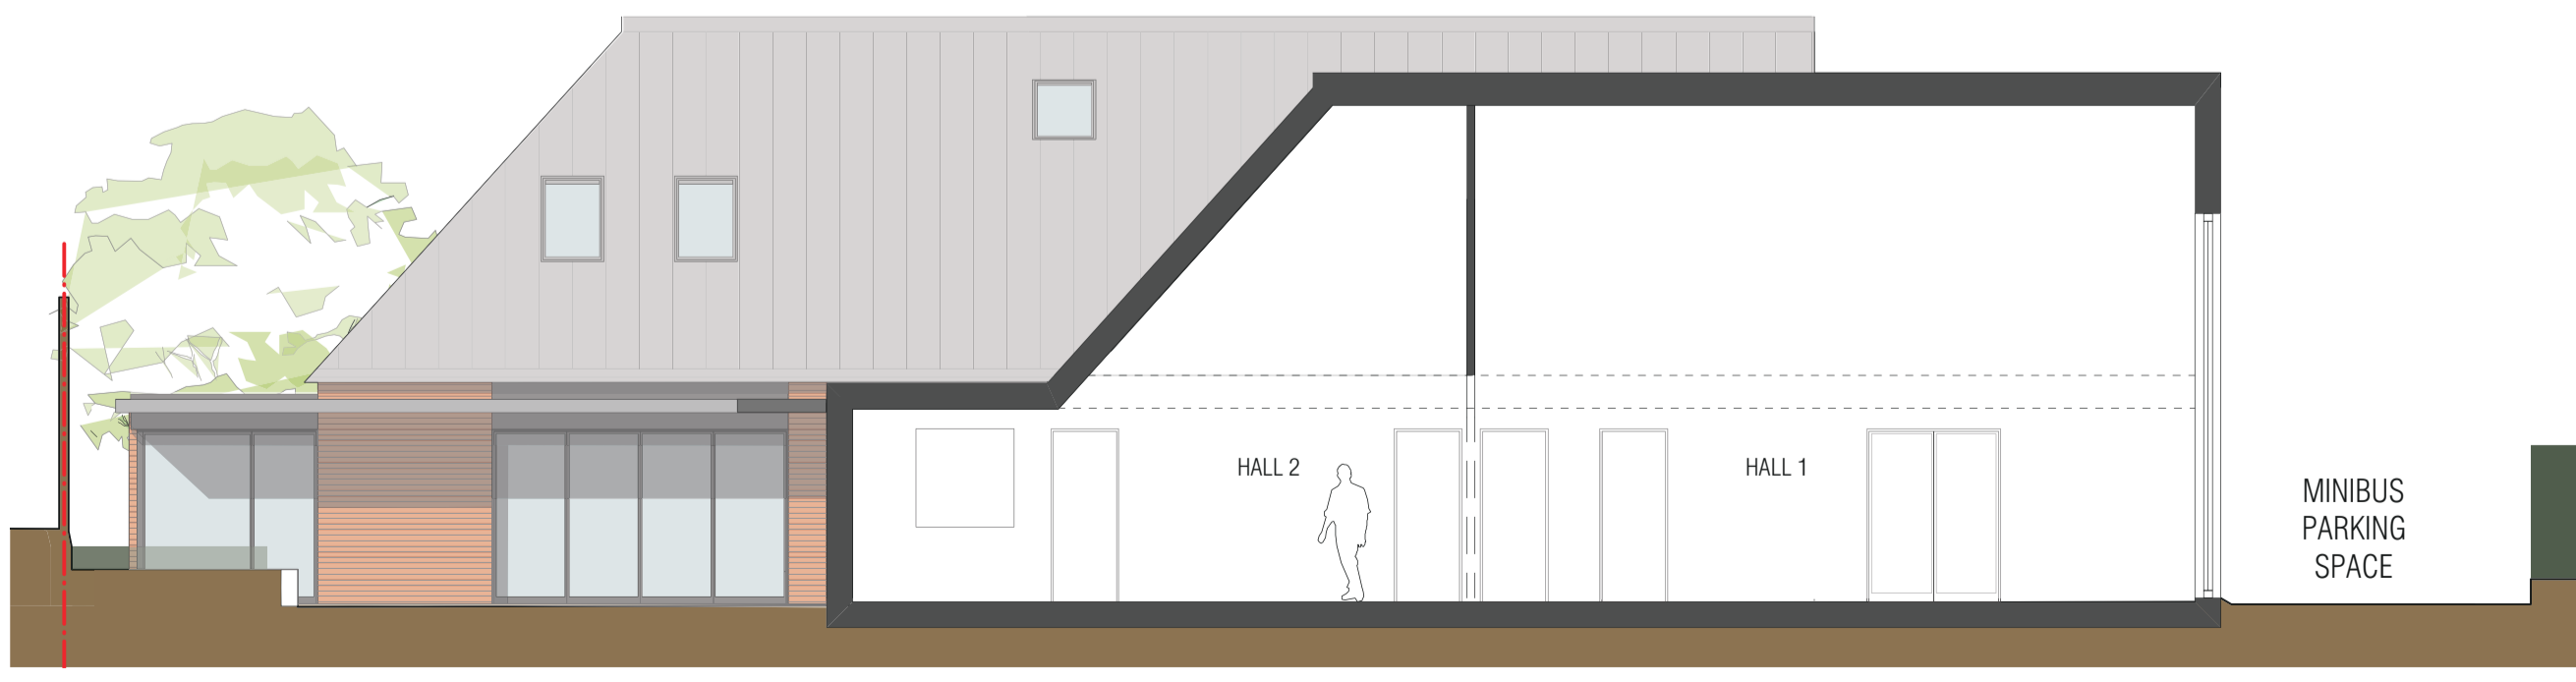

SECTION B-B
1:100

PLANNING

Project ELLERAY HALL SITE, TEDDINGTON		
Drawing PROPOSED ELEVATIONS AND SECTIONS		
Drawing No. EHT-04	Scale 1:250; 1:100 @ A1	Date 16.04.2021

**CLIVE CHAPMAN
ARCHITECTS**
SUSTAINABILITY CONSULTANTS
4 EEL PIE ISLAND
TWICKENHAM, MIDDLESEX
TW1 3DY
TELEPHONE 020 8891 4837
EMAIL INFO@CCAR.CO.UK
WEBSITE WWW.CCAR.CO.UK