


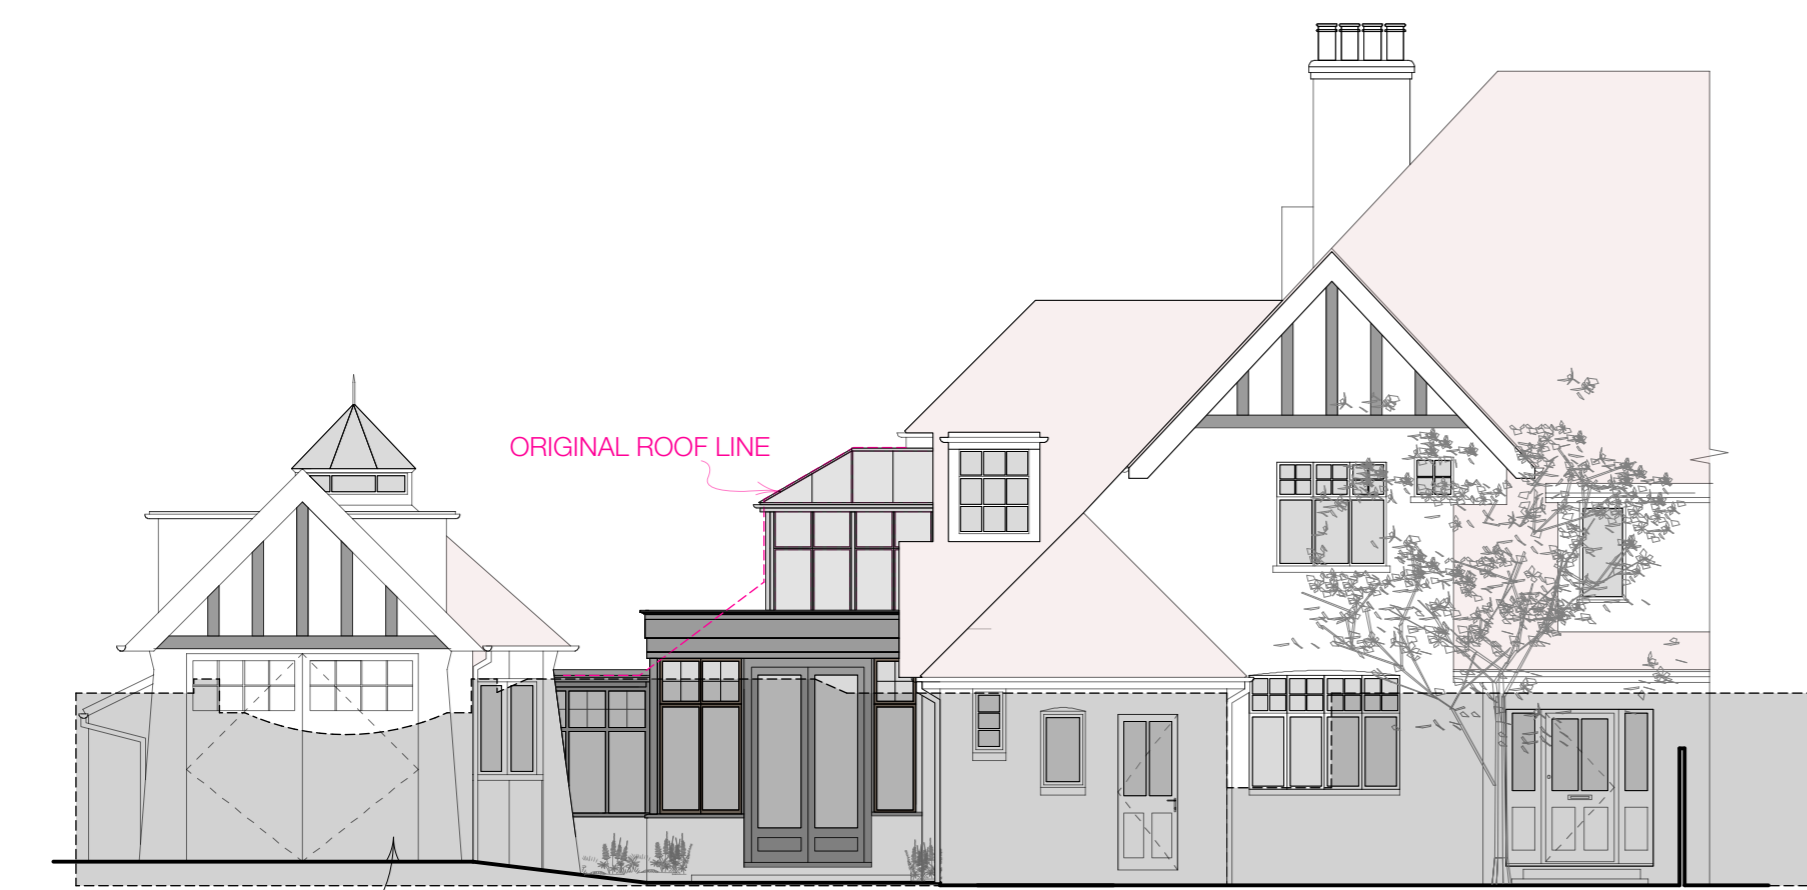


PROPOSED SIDE ELEVATION

NOTES
 This scheme is subject to necessary consents and is for application purposes only. Not for construction.
 Figured dimensions only are to be taken from this drawing and all dimensions are in millimetres. All dimensions are to be checked on site and agreed.
 This drawing is to be read in conjunction with all relevant consultants and/or specialists drawings/documents and any discrepancies or variations are to be notified to the architect.
 This drawing is copyright and remains the property of arcoda limited.

REVISIONS
 REV A PLANNING DESIGN REVISIONS APRIL 2021
 REV B REDUCTION OF GLAZED LANTERN JUNE 2021



PROPOSED FRONT ELEVATION

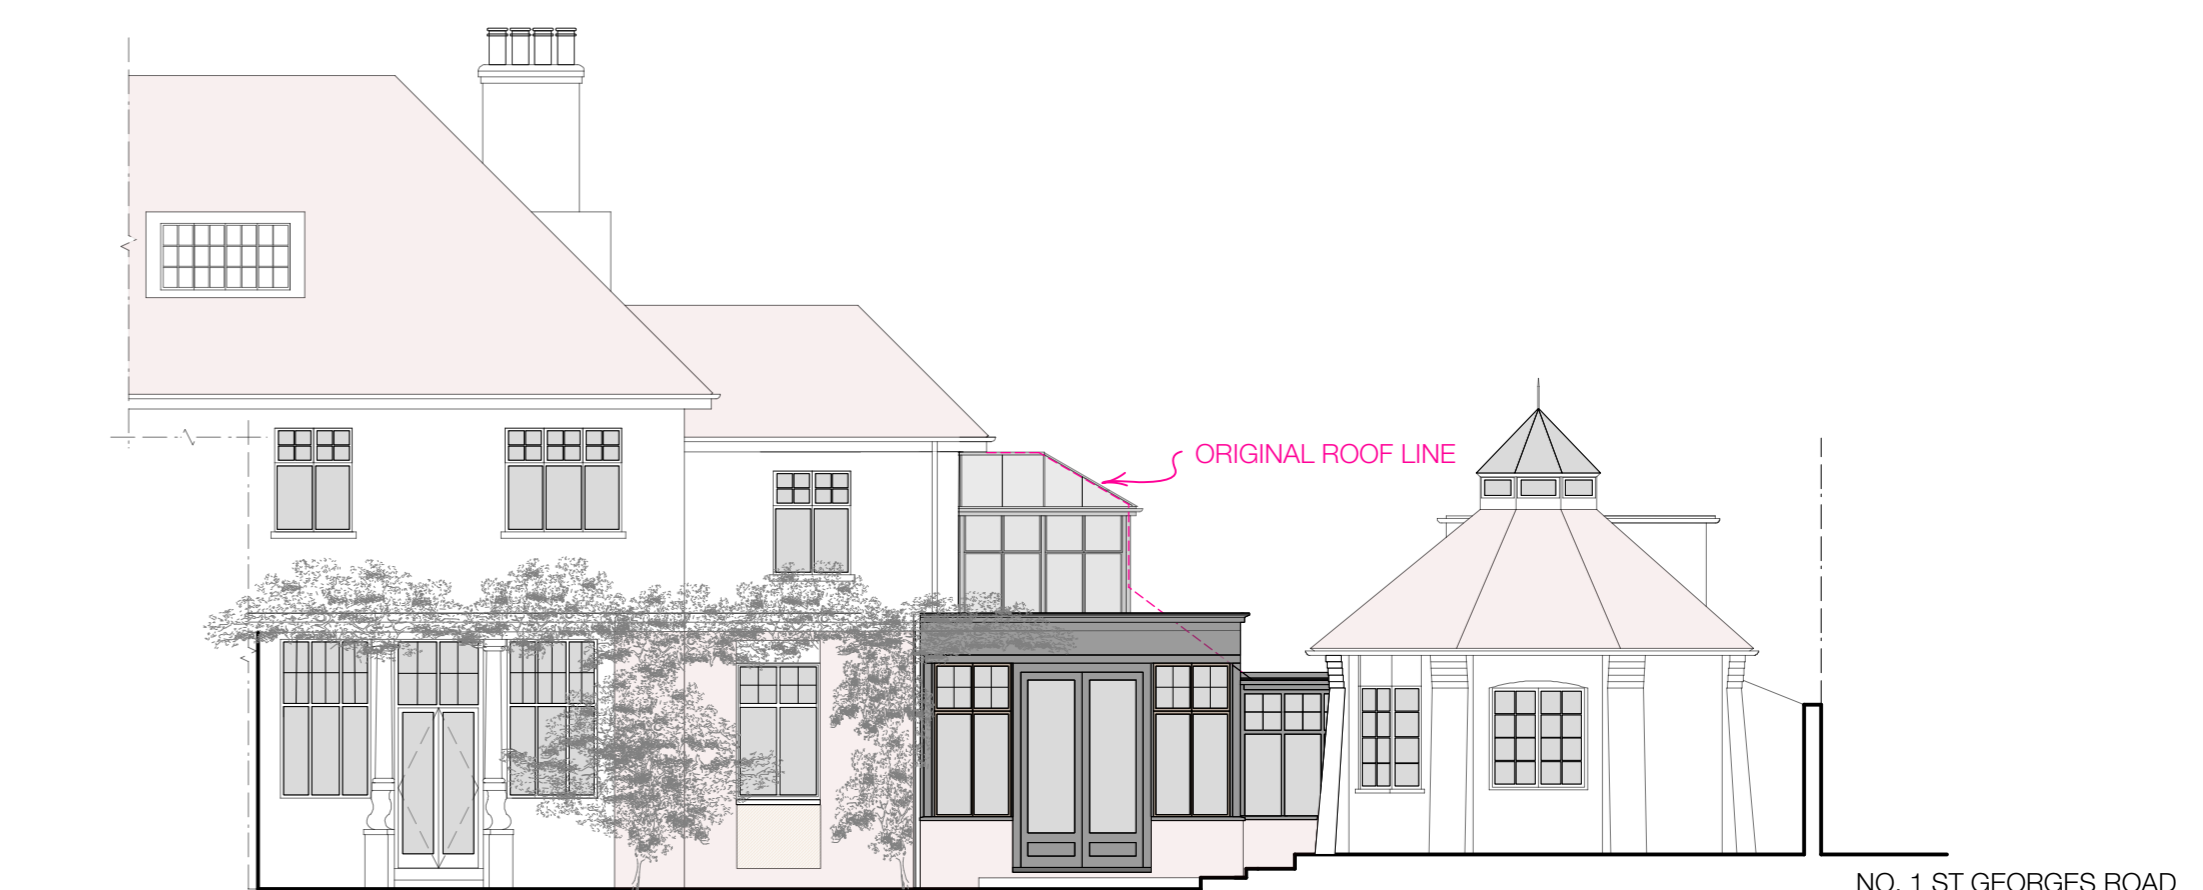

PROPOSED REAR ELEVATION

ARCODA
 Arcoda Ltd | 020 8400 2627 | 07711 675762 | www.arcoda.co.uk
 43 The Avenue Twickenham TW1 1QU

0 1 2 3 4 5 SCALE IN METRES 10

20/209 GA.12 REV B SCALE 1: 100 @ A2

C URCH AND A GEORGE
 29 THE AVENUE TWICKENHAM
 PROPOSED ELEVATION SHOWING SURROUNDING BUILT STRUCTURES