



EXISTING OUTBUILDING 1:100

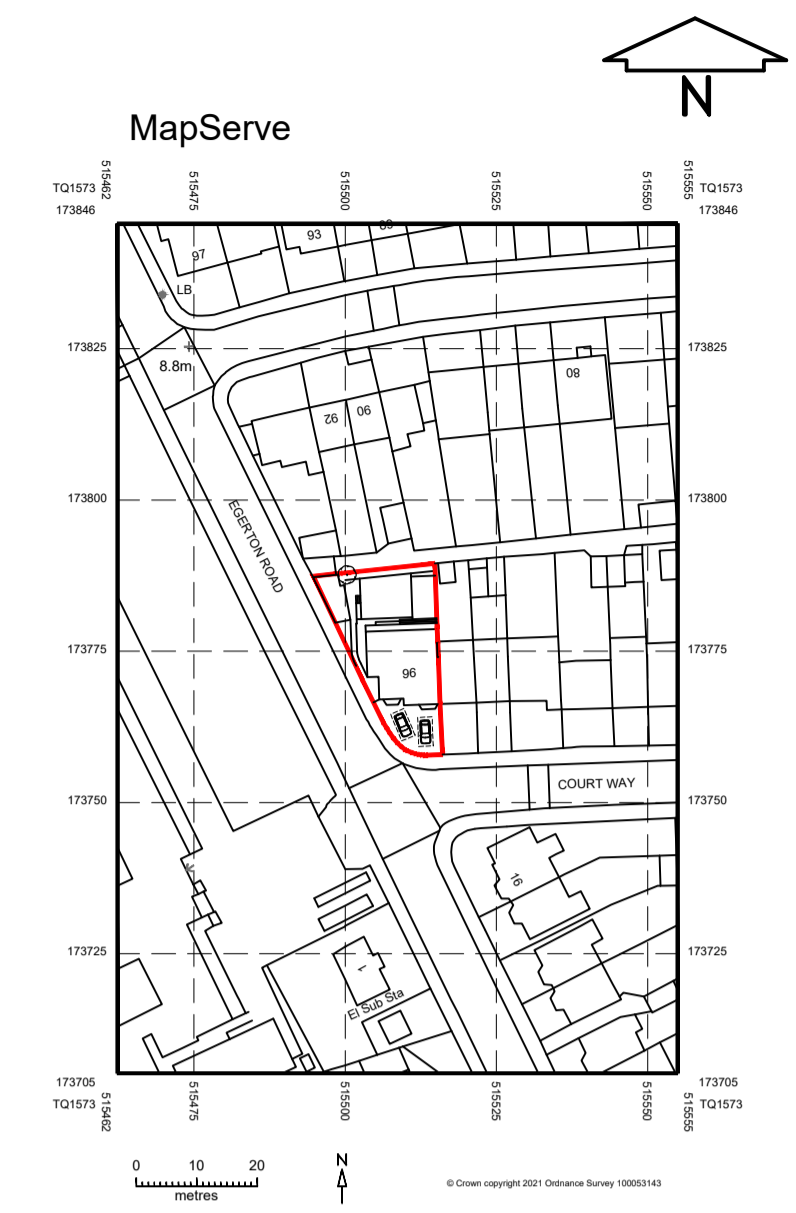

LOCATION PLAN 1:1250

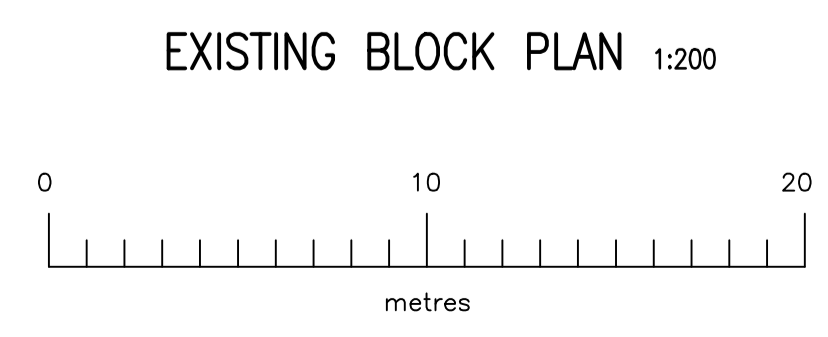

EXISTING BLOCK PLAN 1:200

**ajt design services ltd**  
 9 queensway, sunbury-on-thames,  
 middlesex. TW16 6HA

**AJT DESIGN**

t: 01932 782943  
 m: 07973 419204  
 e: rob@ajt-design.co.uk  
 www: [ajt-design.co.uk](http://ajt-design.co.uk)

**PLANNING ISSUE**

Address  
 96 COURT WAY,  
 TWICKENHAM,  
 TW2 7SW

Title  
 PROPOSED SITE PLAN &  
 LOCATION PLAN

Drg. No. <b>CW/96/03</b>	Revision:
Scale : 1:200 & 1:1250 @ A1	Date: MAR. '21