



NOTES


Drawings for planning purposes only and not for construction.

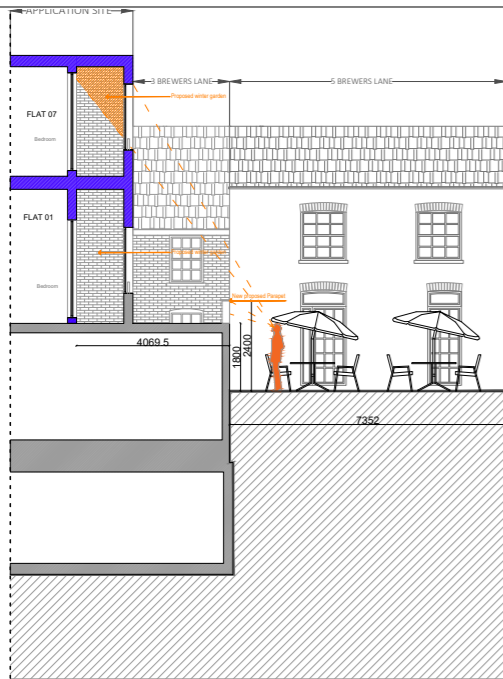


PROPOSED SECTION D-D' (with balcony)

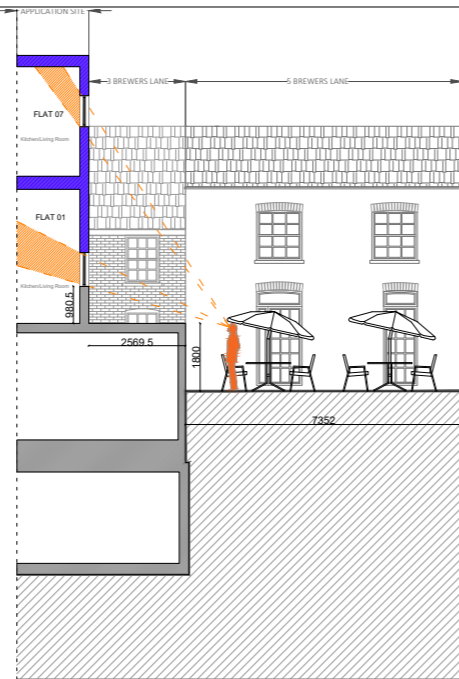


PREVIOUS APPLICATION SECTION D-D'

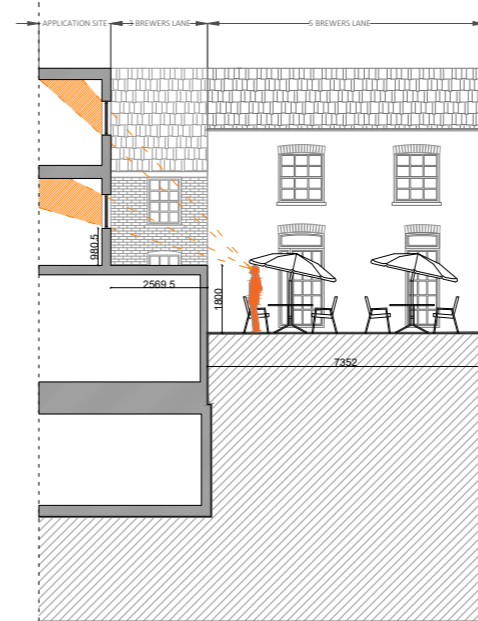


EXISTING SECTION D-D'

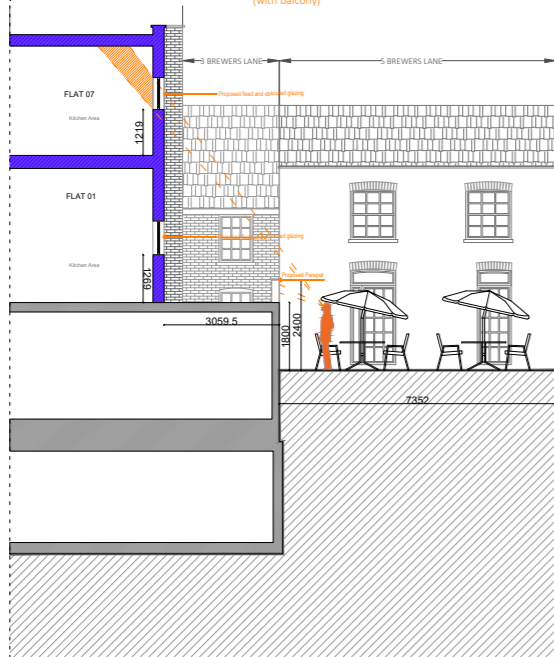


PROPOSED SECTION E-E' (with balcony)

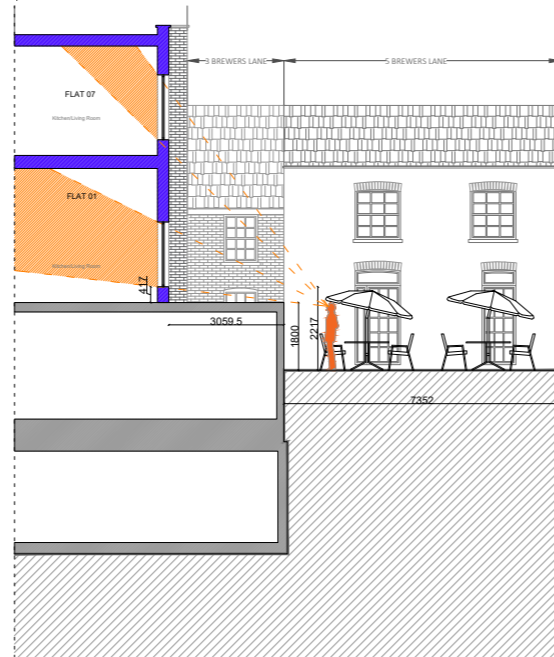


PREVIOUS APPLICATION SECTION E-E'

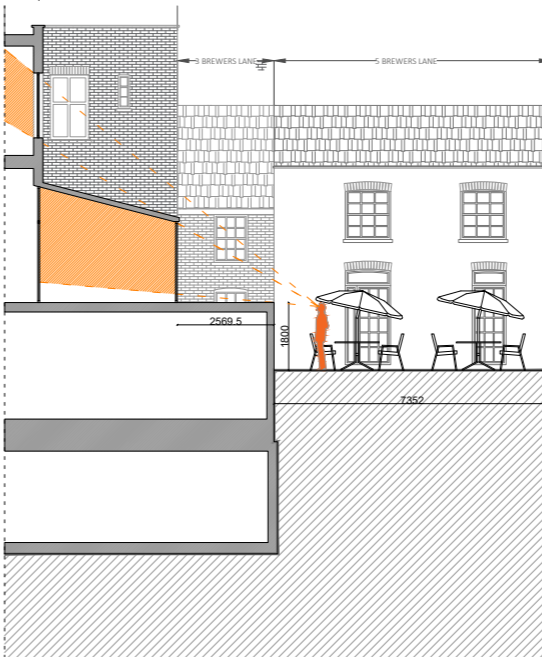


EXISTING SECTION E-E'

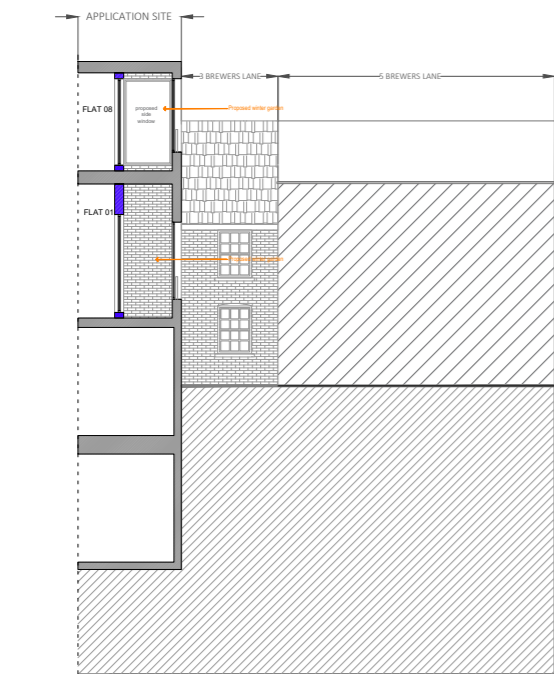


PROPOSED SECTION F-F'

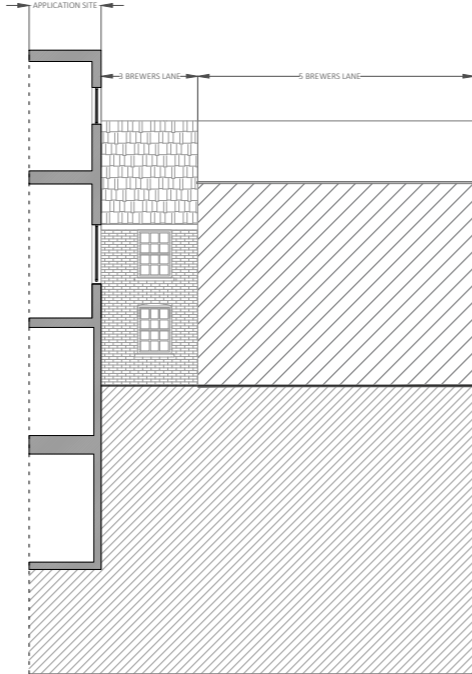

PREVIOUS APPLICATION SECTION F-F'

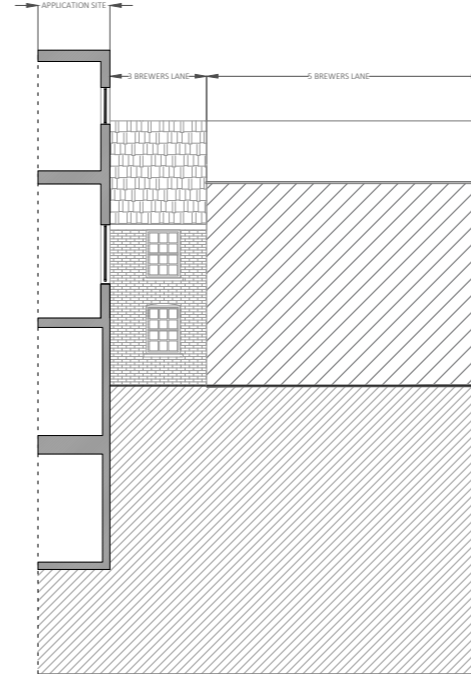

EXISTING SECTION F-F'

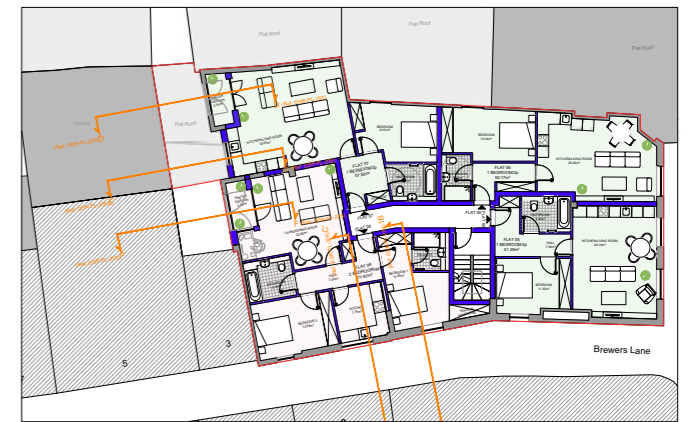

PROPOSED FIRST AND SECOND FLOOR PLANS

GEORGE STREET

53-54 George Street
Richmond, TW9 1HJ
Surrey



7 Progress Business Centre
Whittle Way
Burnham
Berkshire
SL1 6DQ
usl@uslarchitects.co.uk

PLANNING

Job No	Date	Drawing
20/GSR	13/07/2021	SECTIONS D-D'/E-E'/F-F' OUTLOOK STUDY ON BRITANNIA PUB
Drn	Chk	Drawing Number
CDG	BK	GSR/PL/205

Rev number	Rev date	Revision detail
A	13/07/2021	

PAPER SIZE : **A1**
SCALE : 1:100@ A1
1:200@ A3

SCALE 1:100 @ A1 SCALE 1:200 @ A3

This drawing is copyright USL Architects.