



PROPOSED BASEMENT FLOOR PLAN 1:100

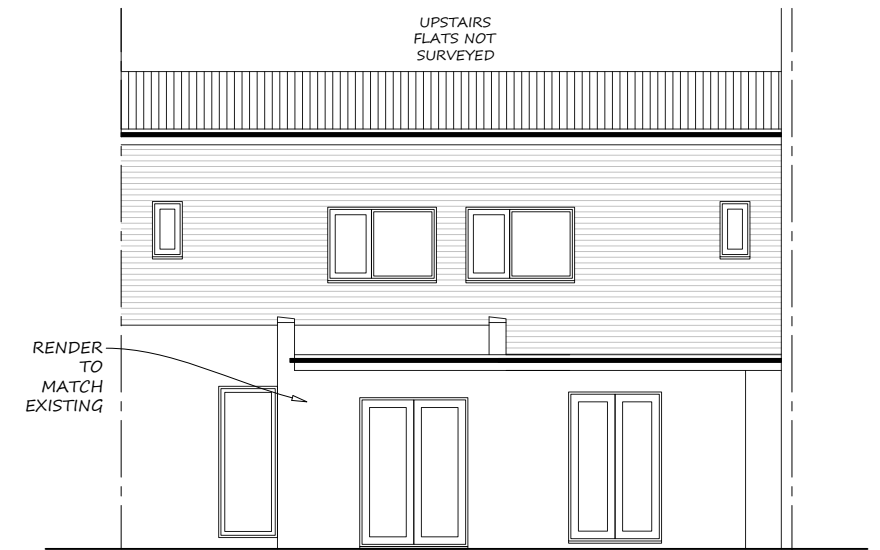


PROPOSED REAR ELEVATION 1:100

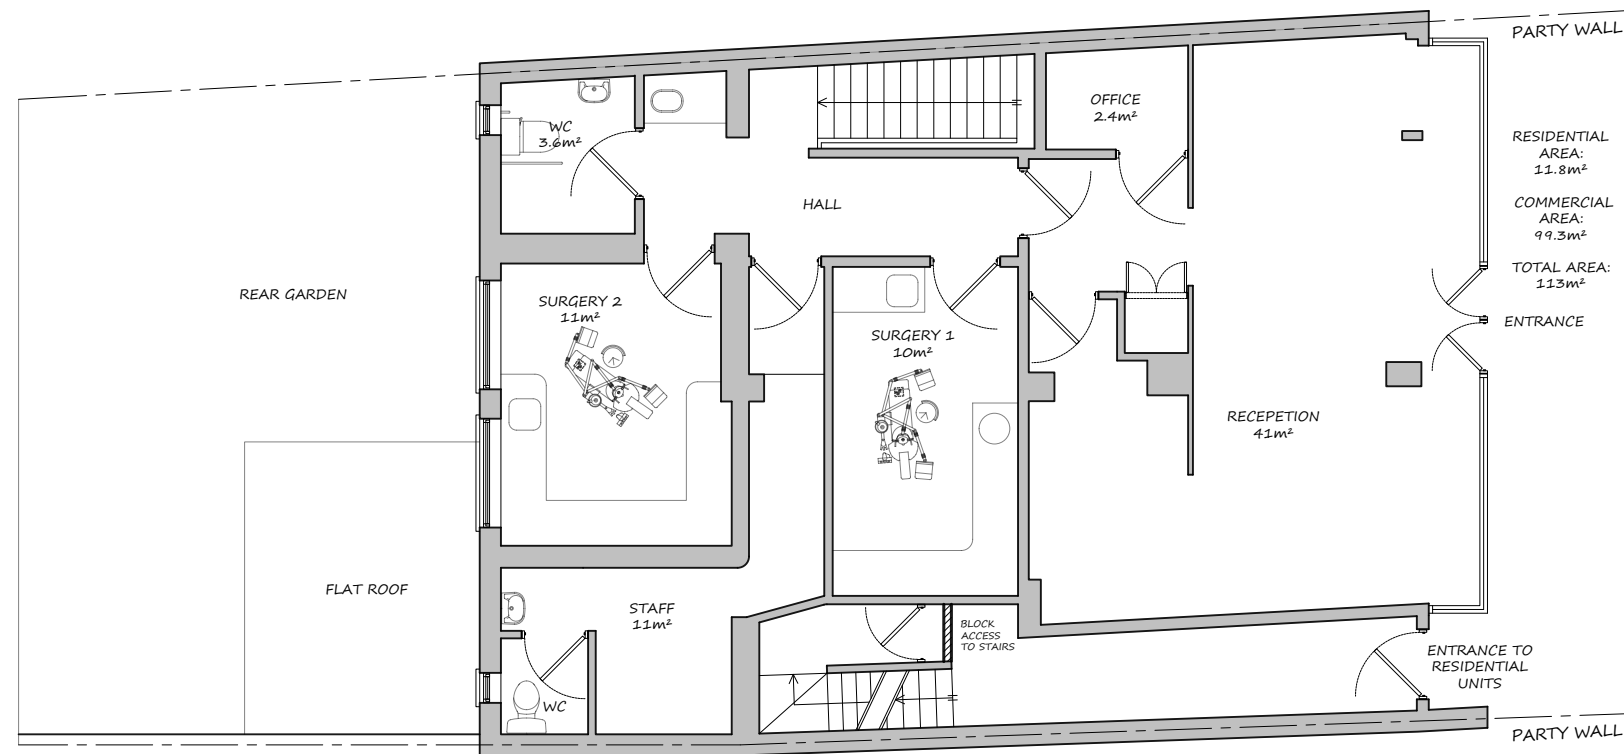

PROPOSED GROUND FLOOR PLAN 1:100

1:100

 

mza planning

planning permission without the headaches

14 Devonshire Mews
Chiswick
London, W4 2HA

T. 0844 500 5050
office@mzaplanning.com

Title: **PROPOSED FLOOR PLANS**

Dwg.No: **334-PROP-02**

Project: **Castelnau Dentists, 200 Castelnau
London
SW13 9DW**

REV : ORIGINAL

Date: 21-06-21
Scale: as noted@ A3