






EXISTING REAR ELEVATION

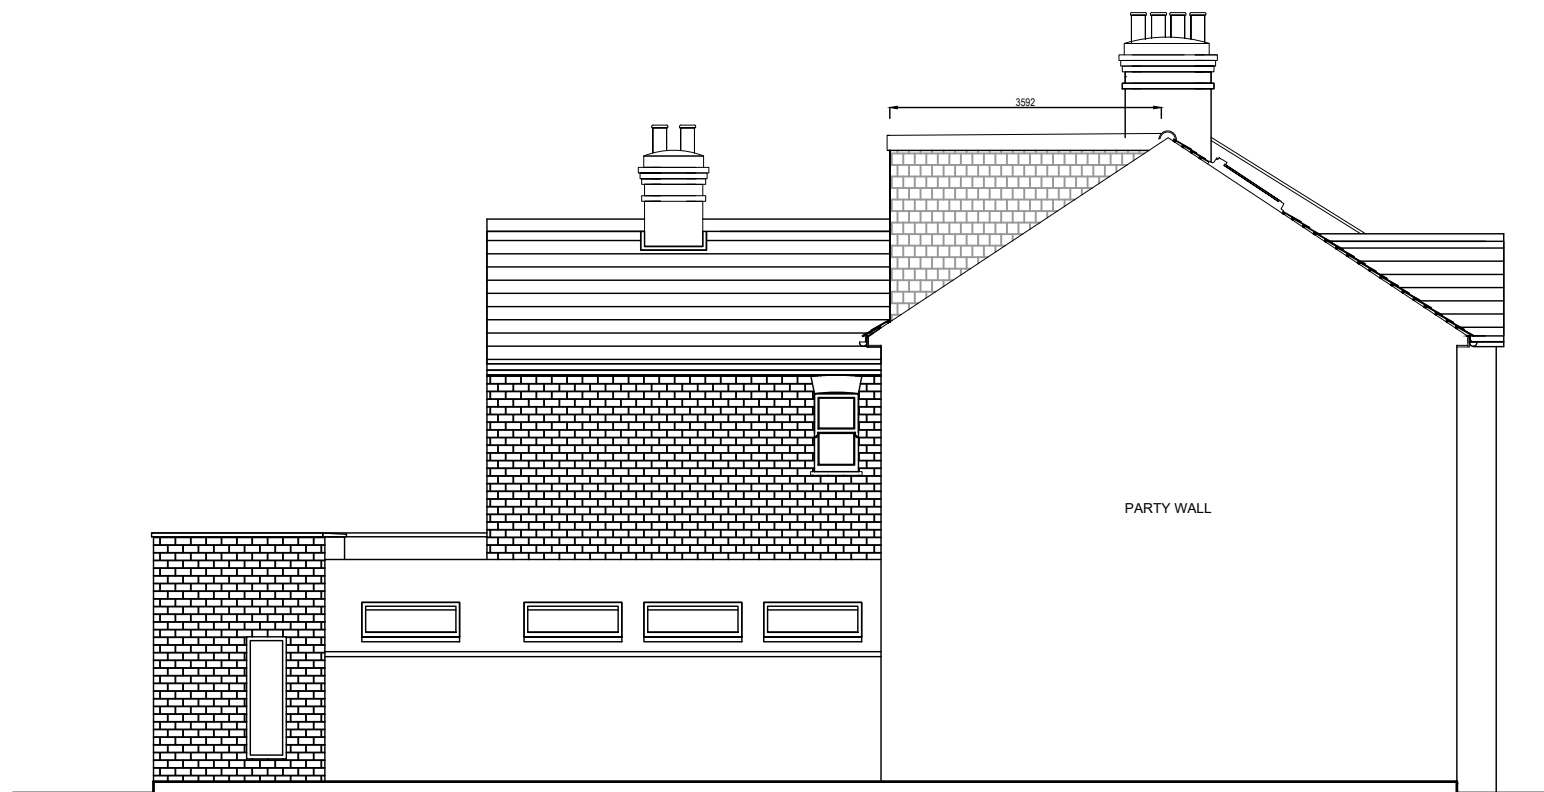


EXISTING SIDE ELEVATION

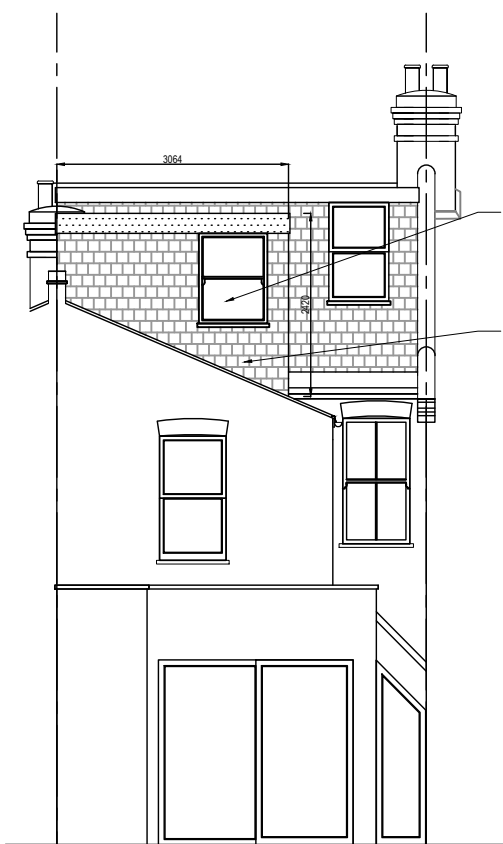

PROPOSED REAR ELEVATION

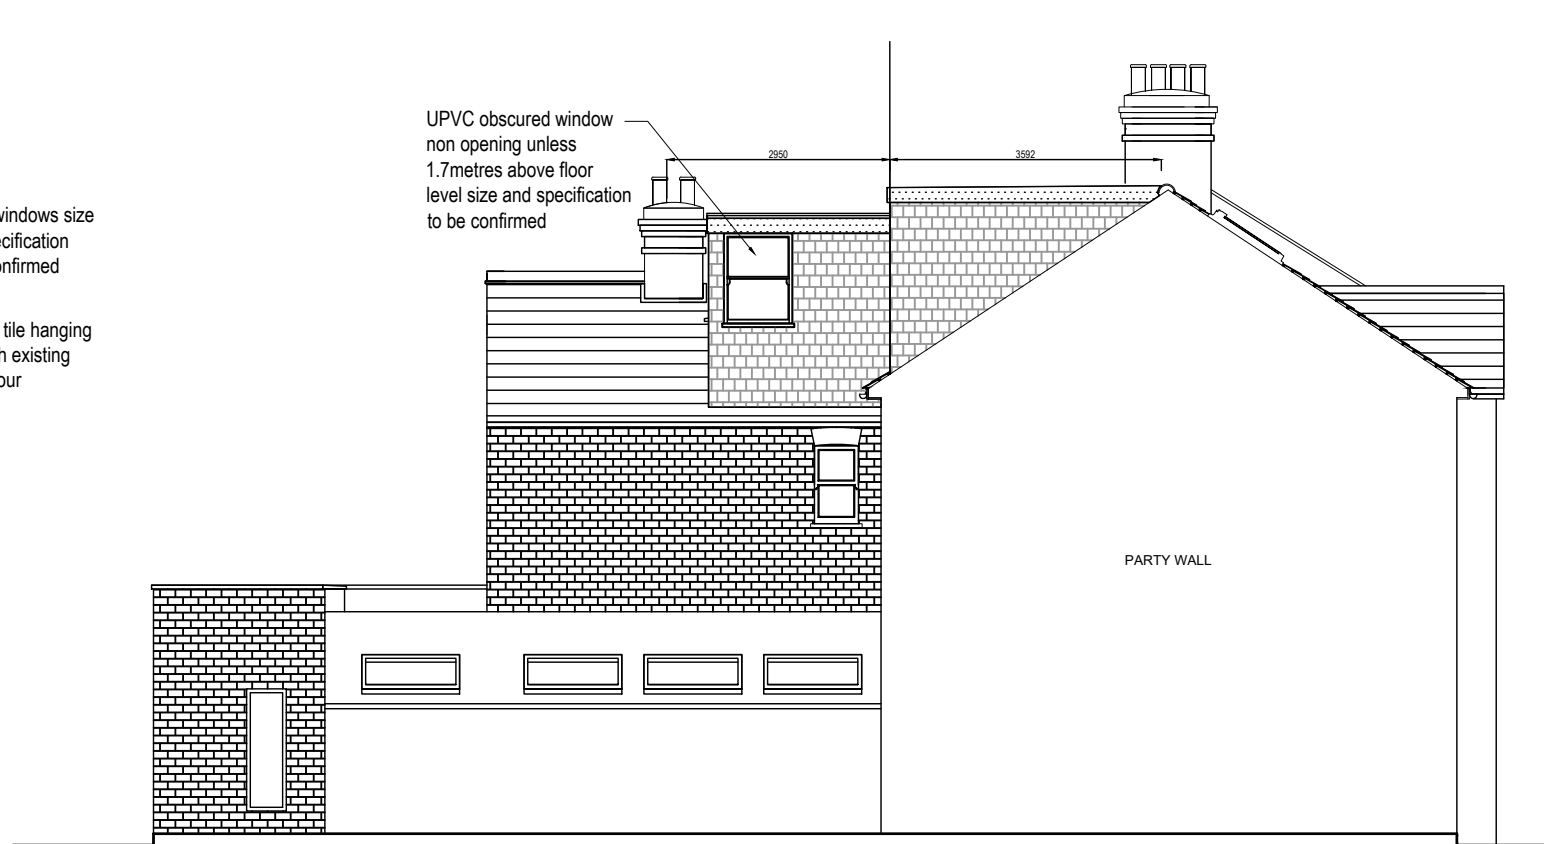

PROPOSED SIDE ELEVATION

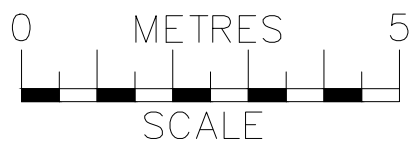

Notes:
The General contractor is responsible for the verification of all dimensions on site and shall inform the contract administrator of any discrepancies.

Do not scale from this drawing. Use figure dimension only.

Existing foundations, lintels and wall to be exposed if required by Building Control for assessment and upgrading if found inadequate.



Date	Description	Rev
21-07-21	Pod size reduced	B
26-05-21	Side window added to pod	A

Drawing 2
Project 60 Queens Road, London SW14 8PJ
Proposed Loft conversion Pod
Client Clemmie Lefroy

Title		Revision
Existing & Proposed Elevations		B
Date 17-05-21	Scale 1-100 @A3	Drawn SH
Job No.	Dwg No.002	Checked by