



ALPHA ROAD

CONNAUGHT ROAD

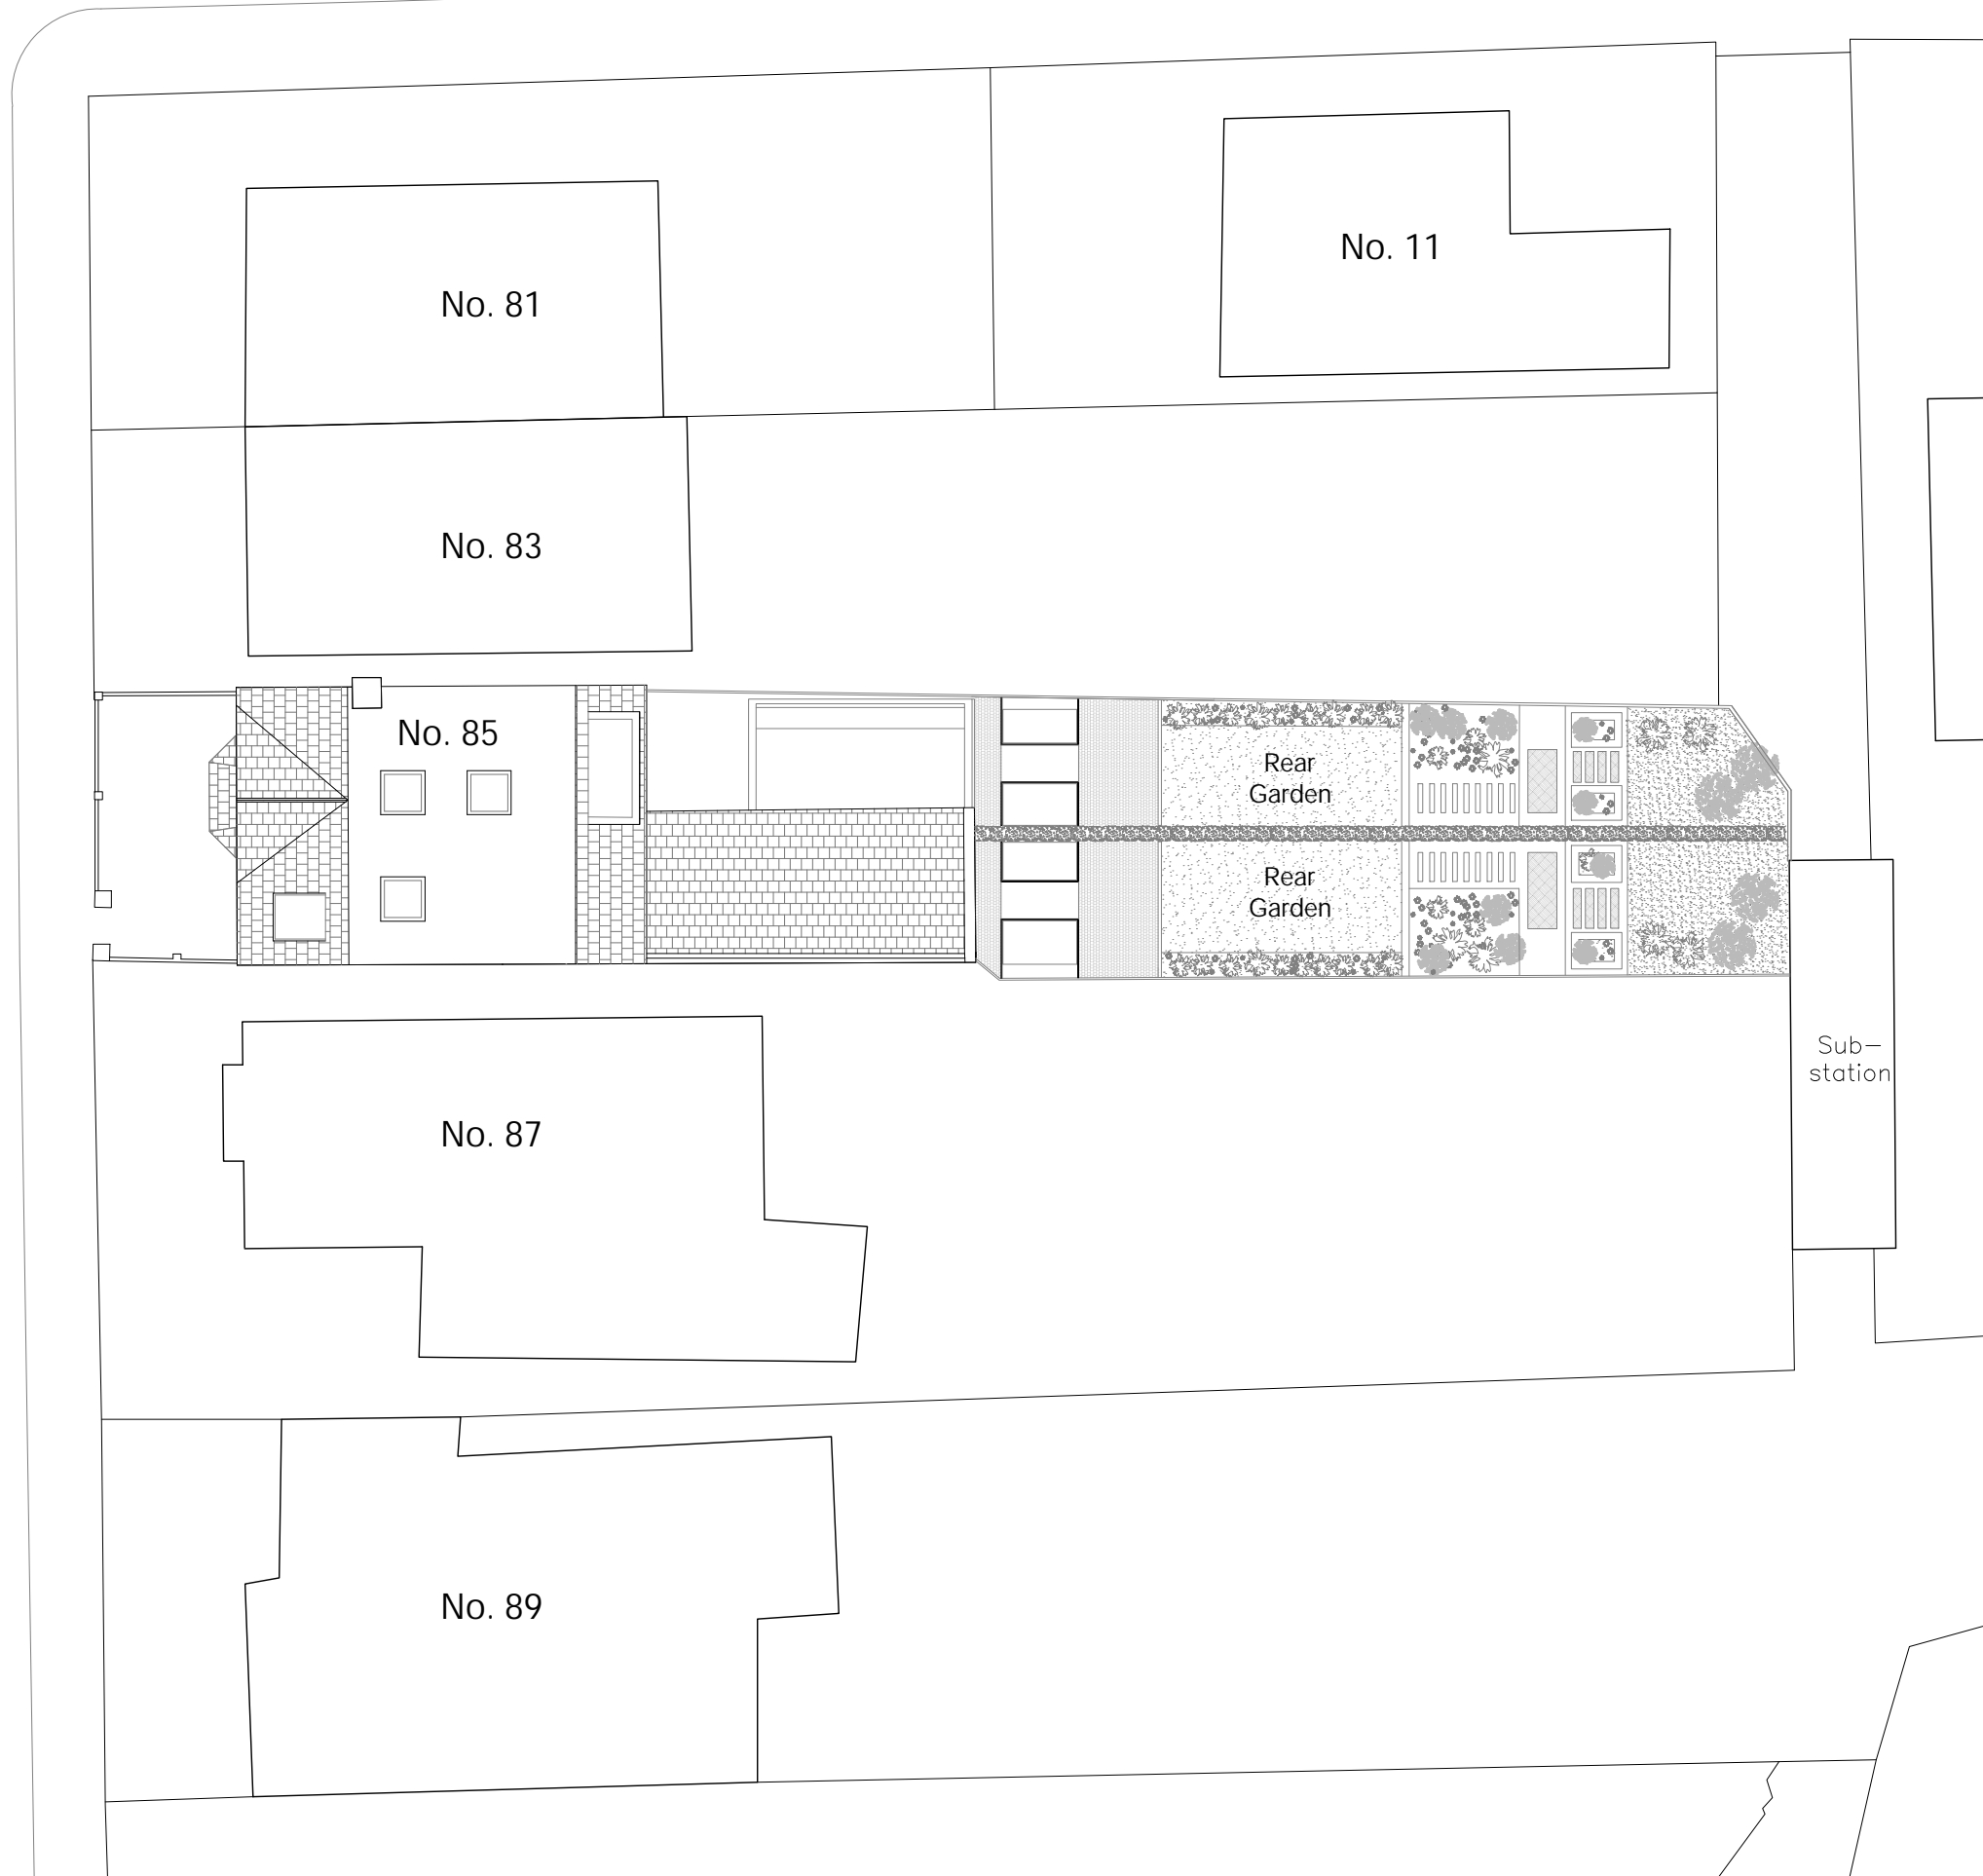

All dimensions to be checked on site prior to construction or manufacture. Refer also to written specification of works where applicable. No dimensions should be scaled from this drawing for construction purposes. Any discrepancies found between this drawing and other drawings should be referred to consultants immediately.

This drawing is the property of Mark Smith Architects Limited. Copyright is reserved. This drawing is issued on the condition that it is not retained by any unauthorised person. It may not be reproduced or disclosed or used, either wholly or in part without written consent of Mark Smith Architects Limited.

 

REV	AMENDMENTS	DATE

PROJECT
 85 Connaught Road
 Teddington
 TW11 0QQ

DRAWING
 PROPOSED
 SITE PLAN

SCALE	DATE	CHECKED
1:200 @ A3	AUG 2021	MS

STATUS
 PLANNING

Mark Smith Architects Limited

DRAWING No.	REVISION
1910-PL.05-310	