




Front Elevation



Rear Elevation




Side Elevation

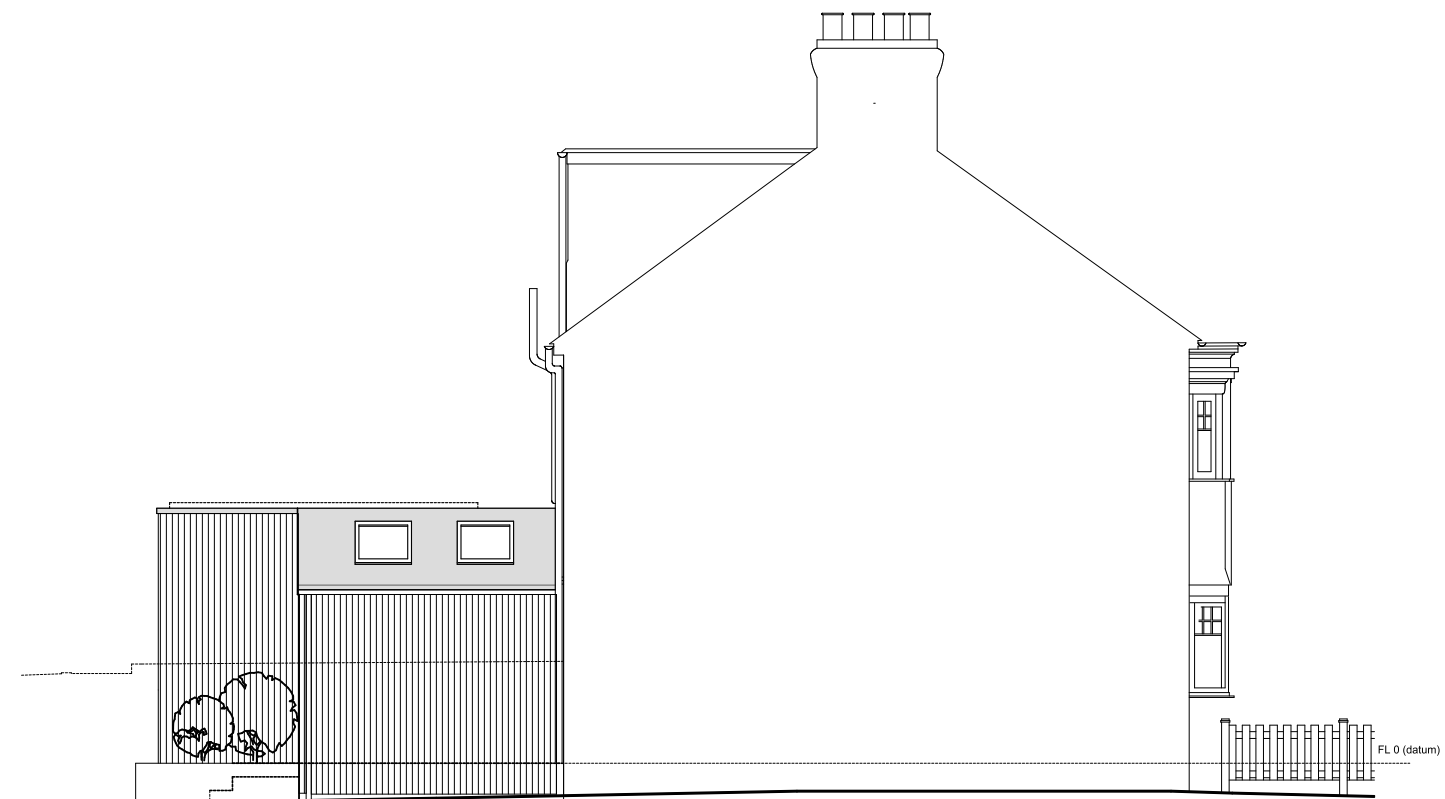

Side Elevation from n.16

Rev.D: 04.08.21- Lowered external top landing  
 Rev.C: 09.07.21- Side wall made shorter to 3.5M length  
 Rev.B: 16.04.21- Moved side wall 500mm away from boundary. Added cladding back.  
 Rev.A: 24.3.21 Removed cladding. Shorter side elevation

NOTES:  
 THIS DRAWING IS FOR PLANNING PURPOSES ONLY AND SHOULD NOT BE USED FOR CONSTRUCTION OR FOR MEASURING TO ORDER/ PURCHASE ANY ITEM.  
 ALL DIMENSIONS SHOULD BE CHECKED ON SITE CAREFULLY PRIOR TO START ANY BUILDING WORKS.  
 DRAWINGS PREPARED BY MDA FOR THIS PROJECT ONLY, NOT TO BE USED FOR ANY OTHER ADDRESS WITHOUT AUTHORISATION/

 

**MDA**  
 T: 0208 9485738  
 Richmond TW9 3HP

Address: 14 WEST HALL ROAD, RICHMOND TW9 4EE	
Project: Proposed rear side extension	Date: 02.02.21
Title: Proposed elevations	Scale: 1: 100@A3
	Drawing: 1404D