




FRONT ELEVATION (NO CHANGES PROPOSED)
1:100



SIDE ELEVATION 1:100

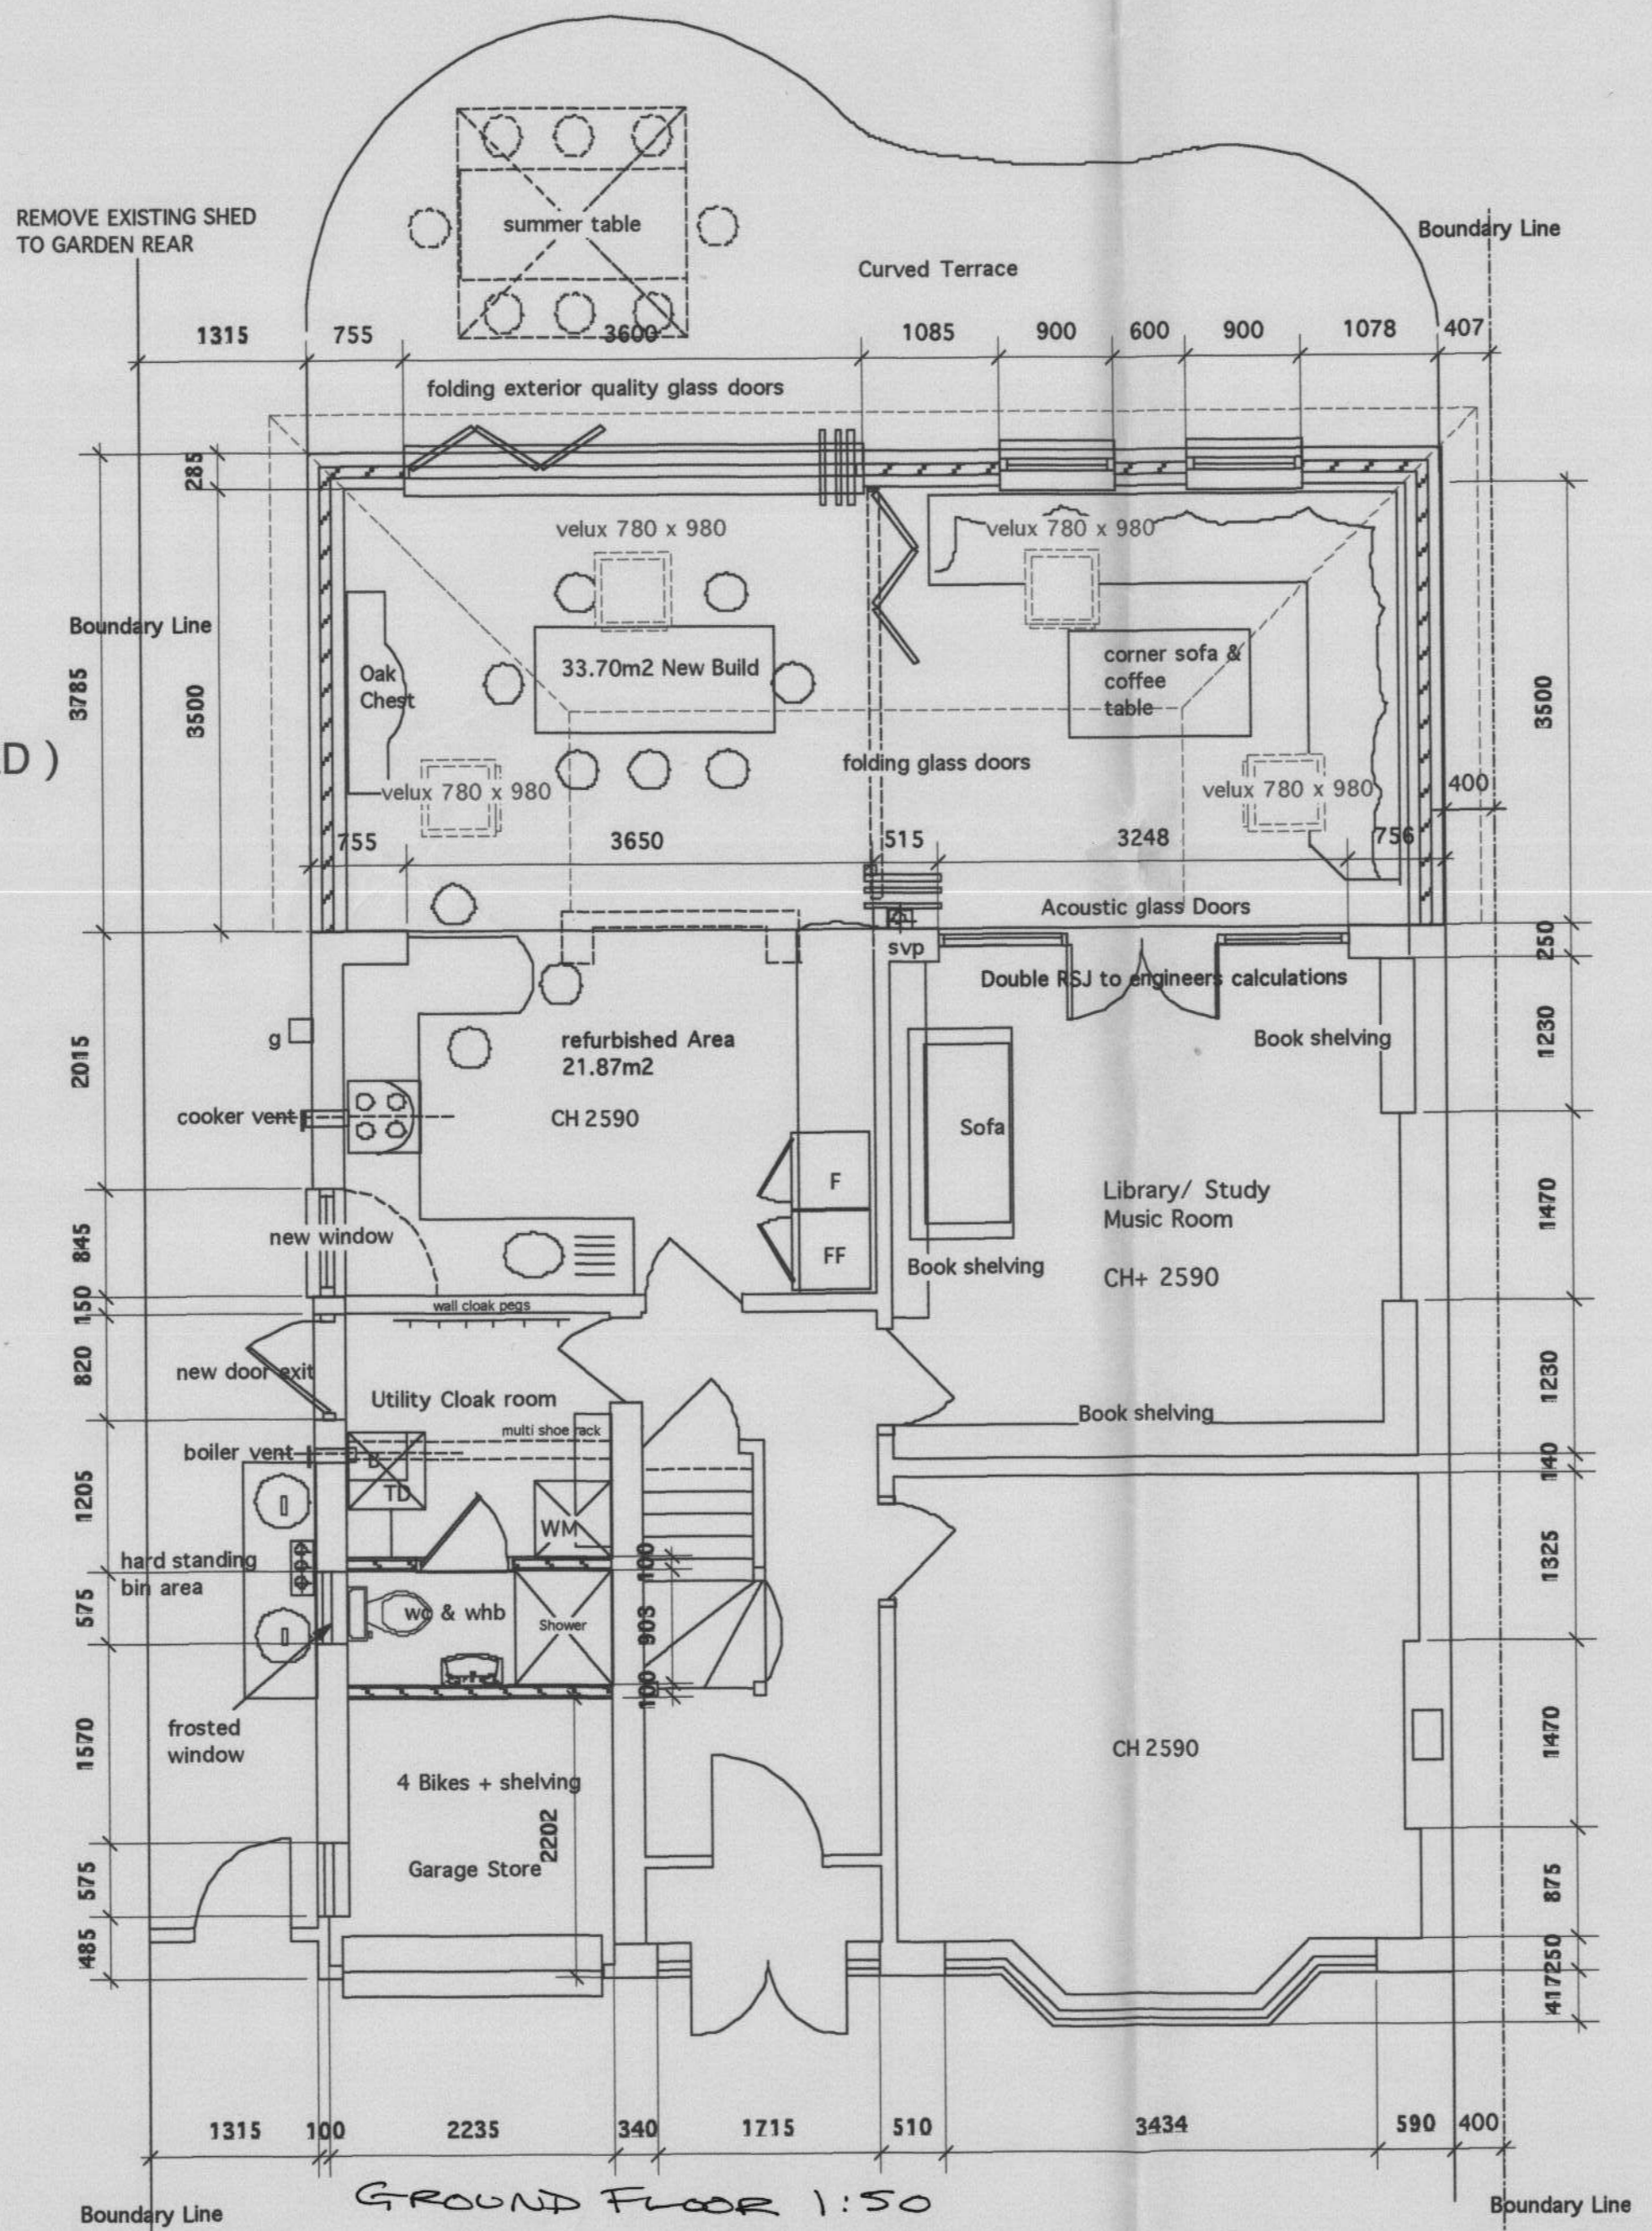

GROUND FLOOR 1:50



REAR ELEVATION 1:50

chimney removed & supported to engineers details



Rev B 12/2/2007 Following Client meetin g approved redesign
Revisions:

| | | |
|--|------------------|------------------------|
| Client: The Deo Family | | |
| Title: Planning Submission 66 Percy Road Hampton Middlesex TW12 Home Tel 0208 9412232 | | |
| Scale: 1:50 1:100 & 1:1250 | Date: 22/1/07 | Number: EH 2726 /02 |

ENGLISHHAUS
Tel: +44 (0) 208 285 0995
Fax: +44 (0) 208 287 9441
ENGLISHHAUS LIMITED
© EnglishHaus 1995