


Existing Rear Elevation



Proposed Rear Elevation

- Key
- Existing Walls
 - Demolition
 - Strip Out
 - Proposed Partition
 - Proposed Masonry

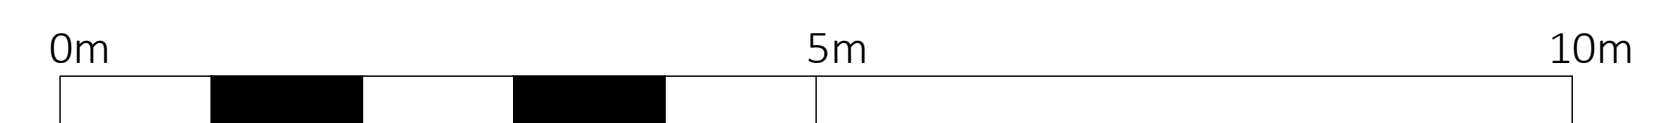

Revision	Date	Drawn	Checked	Notes

GRAPHENE
ARCHITECTS

34 Gloucester Road Richmond TW9 3BU
020 7158 0840
info@graphenearchitects.co.uk
www.graphenearchitects.co.uk

Project
40 Richmond Hill
Richmond TW10 6QX

Drawing
Rear Elevation - Listed
Existing, Demolition & Proposed

Scale
1:50 @A1

Date
08.08.21

Drawing No
2217 318

Revision
C