




Ground Existing

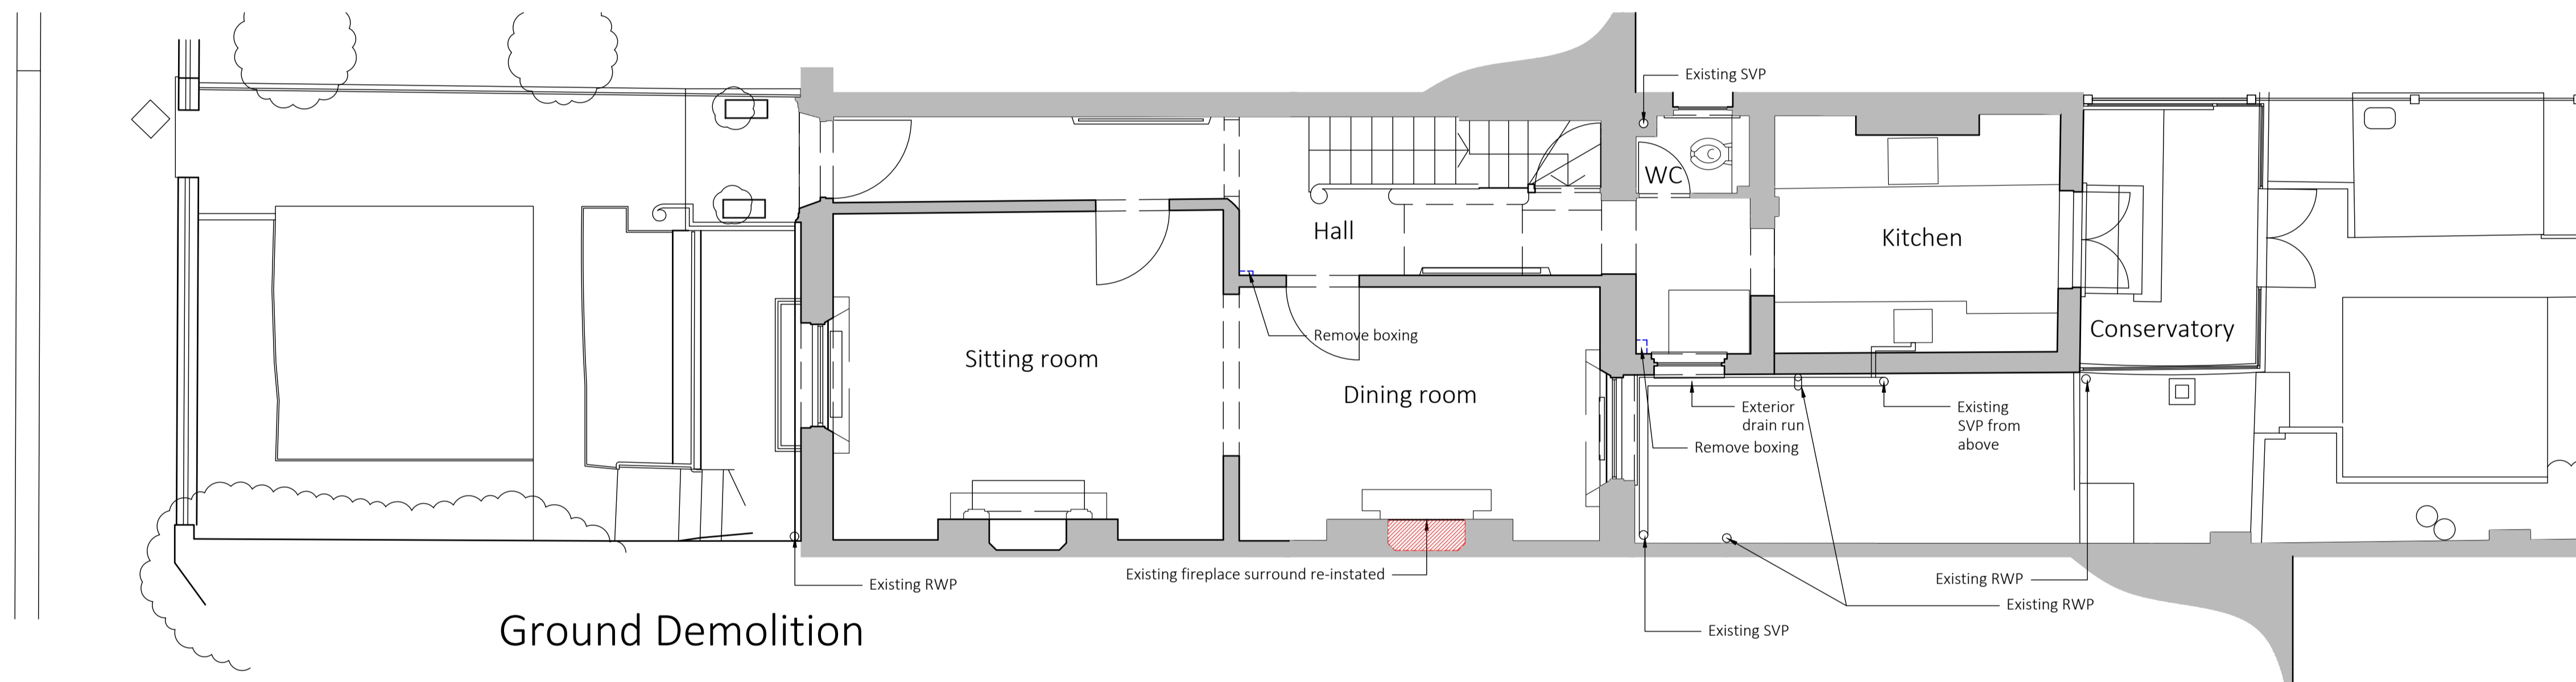

Ground Demolition

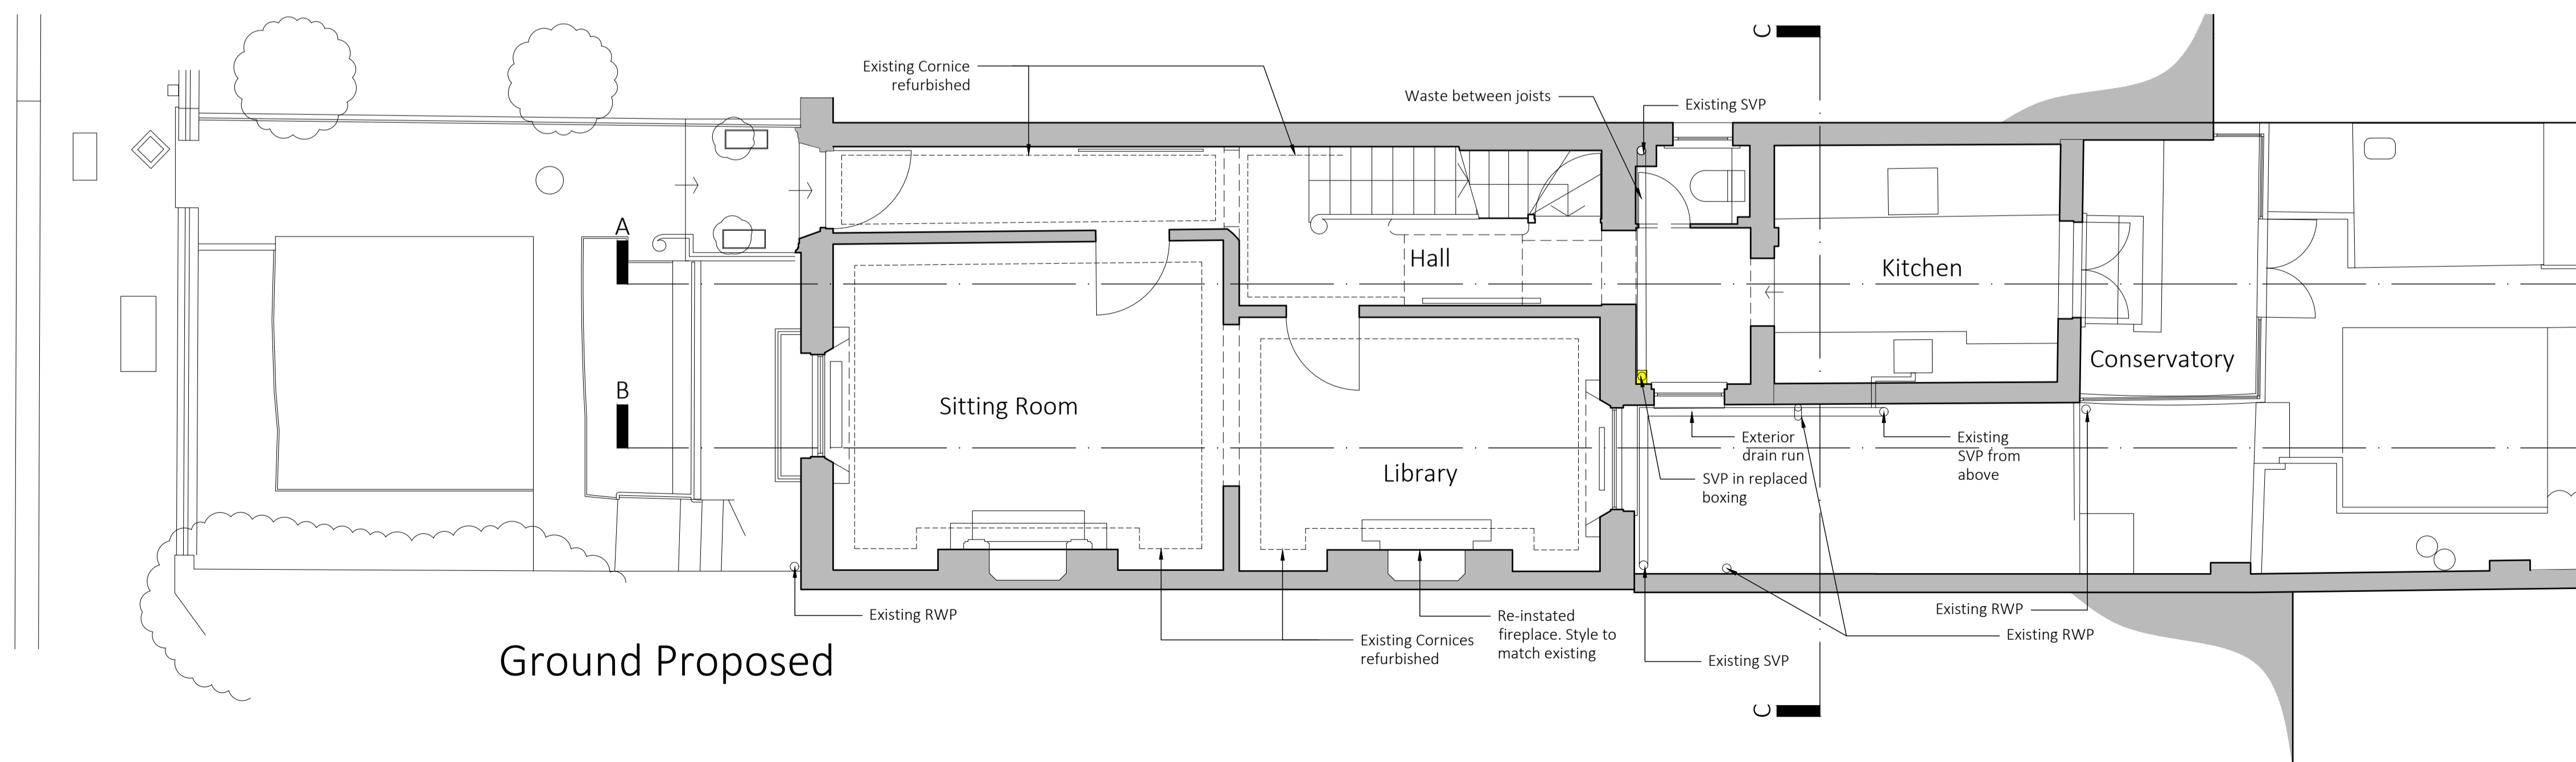

Ground Proposed

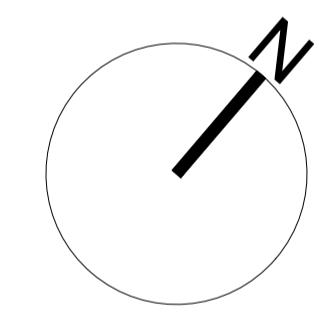

- Key
- Existing Walls
 - Demolition
 - Strip Out
 - Proposed Partition
 - Proposed Masonry

Revision	Date	Drawn	Checked	Notes

GRAPHENE
ARCHITECTS

34 Gloucester Rod
Richmond
TW9 3BU

020 7158 0840
info@graphenearchitects.co.uk
www.graphenearchitects.co.uk

Project
40 Richmond Hill
Richmond TW10 6QX

Drawing
Ground Floor Plan - Listed
Existing, Demolition & Proposed

Scale	Date
1:50 @A1	03.08.21
Drawing No	Revision
2217 313	F

