






Elevation Existing 1/25@A1

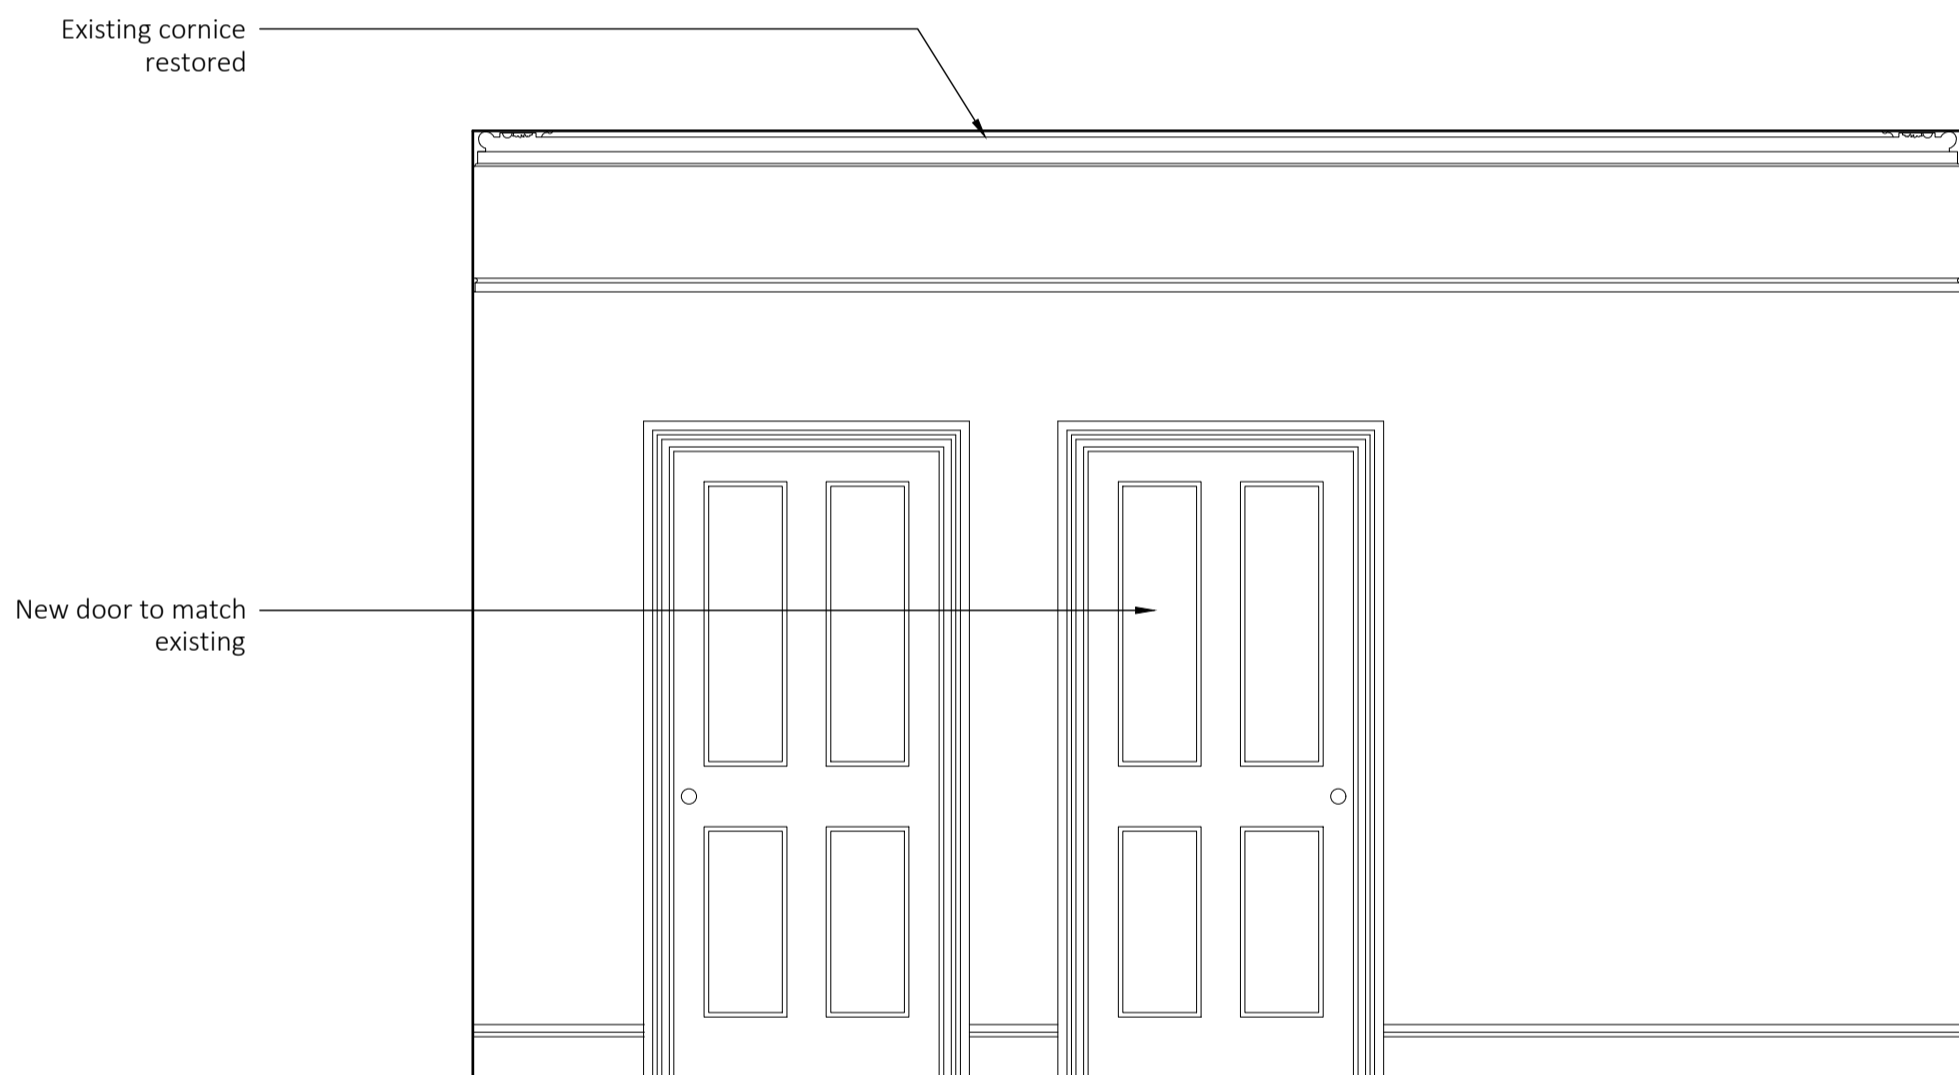


Elevation Proposed 1/25@A1

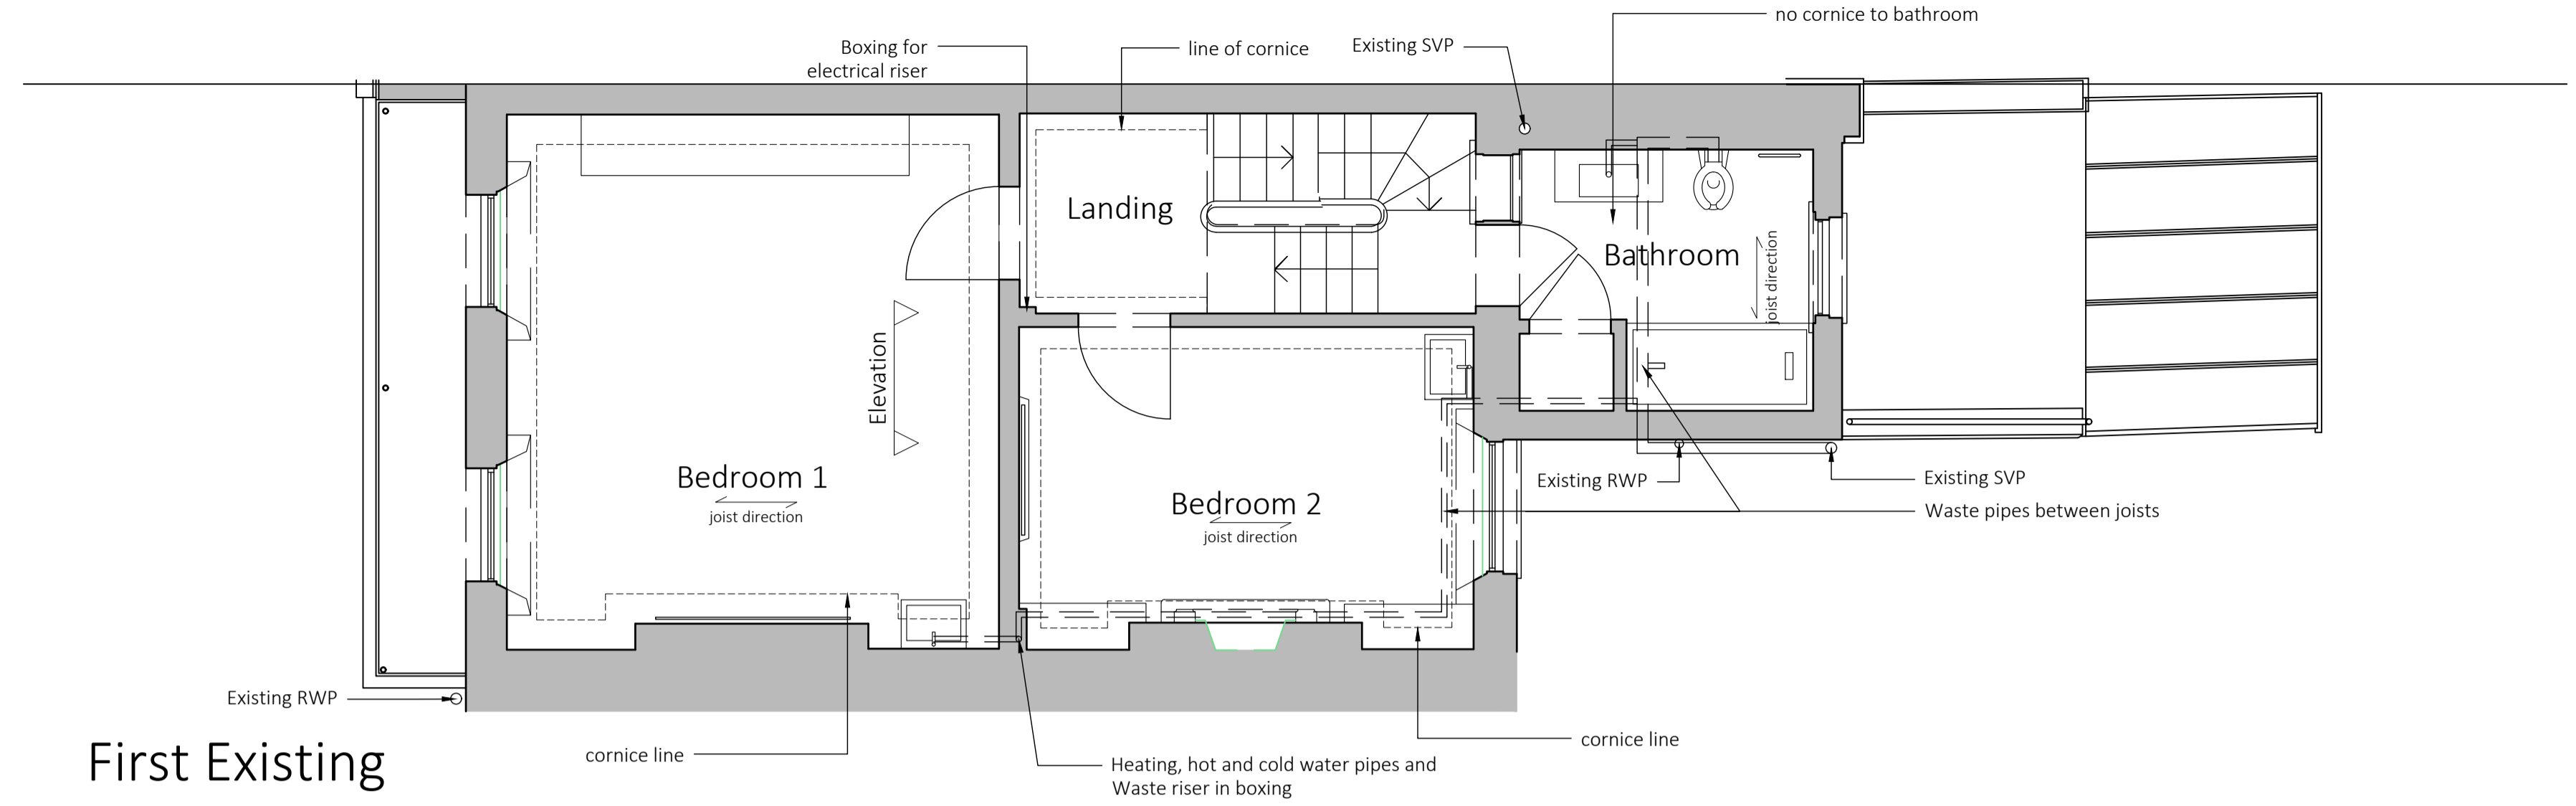


First Existing

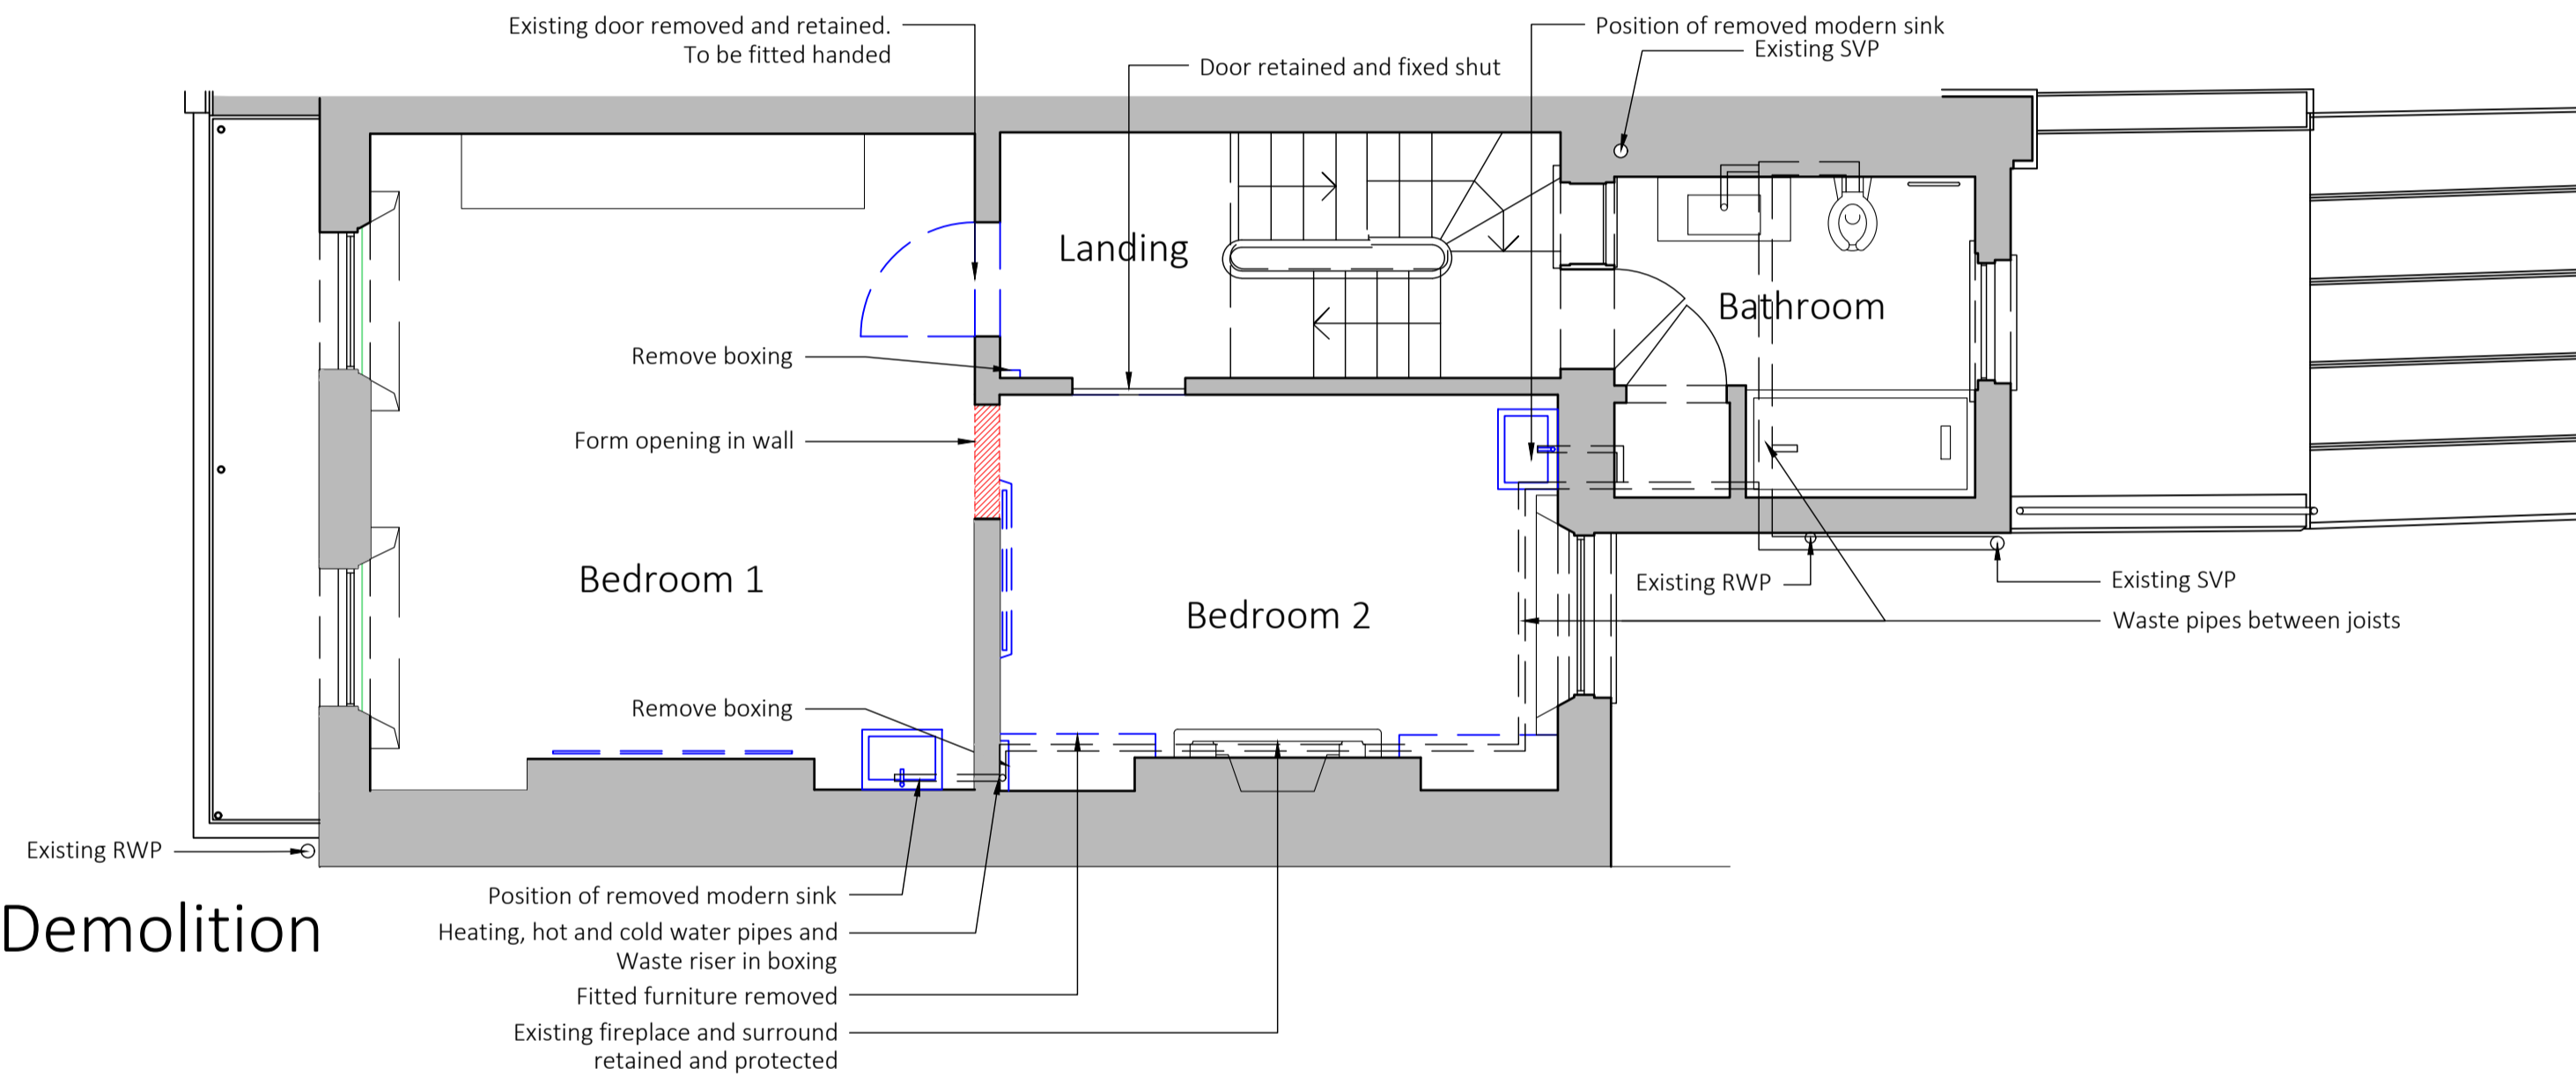

First Demolition

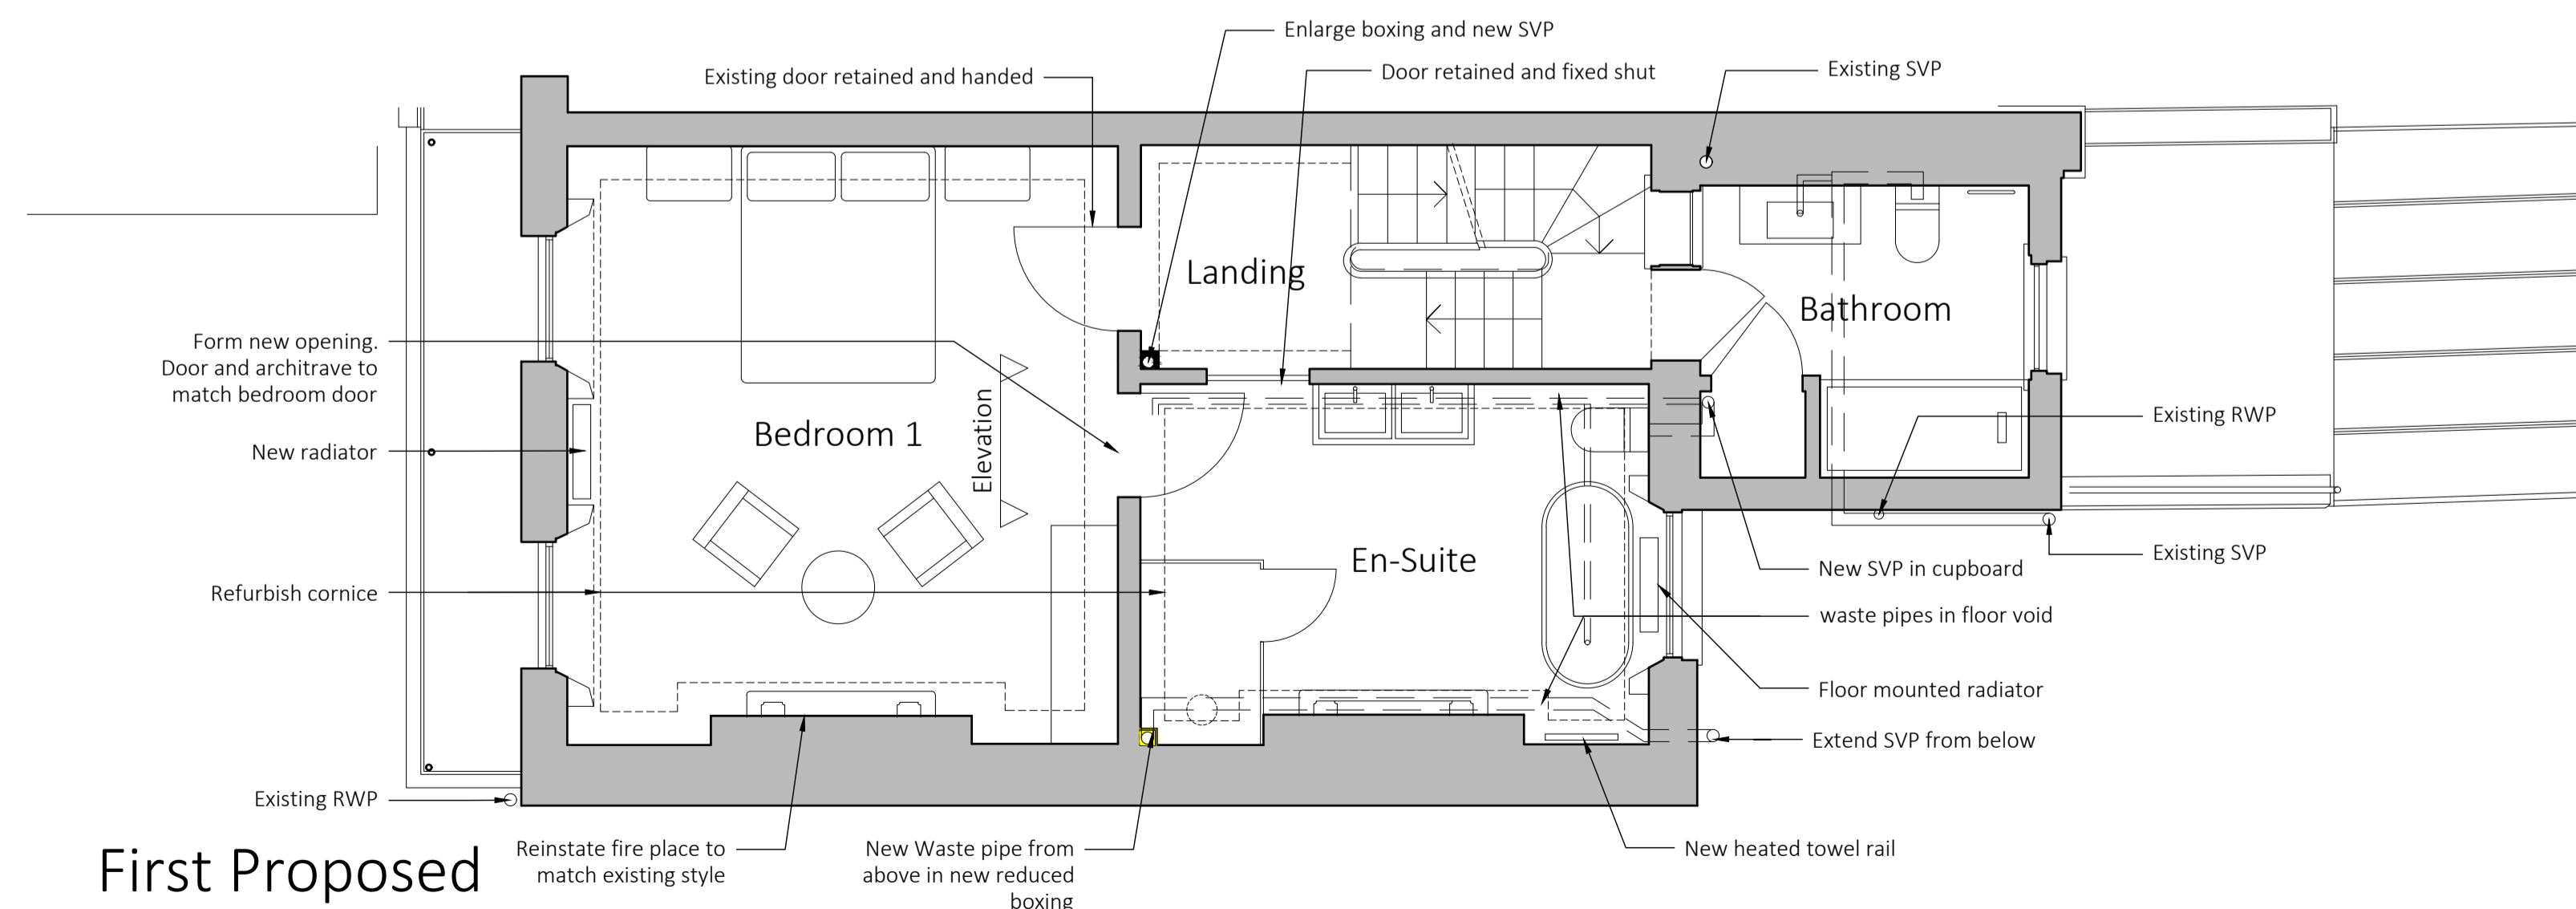

First Proposed

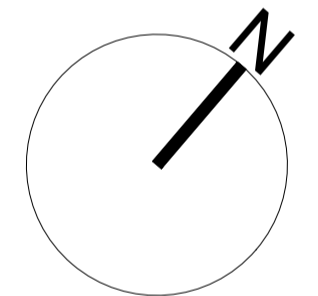

- Key
- Existing Walls
  - Demolition
  - Strip Out
  - Proposed Partition
  - Proposed Masonry

Revision	Date	Drawn	Checked	Notes

**GRAPHENE ARCHITECTS**

34 Gloucester Rod Richmond TW9 3BU  
020 7158 0840  
info@graphenearchitects.co.uk  
www.graphenearchitects.co.uk

Project  
40 Richmond Hill  
Richmond TW10 6QX

Drawing  
First Floor Plan - Listed  
Existing, Demolition & Proposed

Scale  
1:50 @A1

Date  
04.08.21

Drawing No  
2217 314

Revision  
G

