




2nd Floor Existing

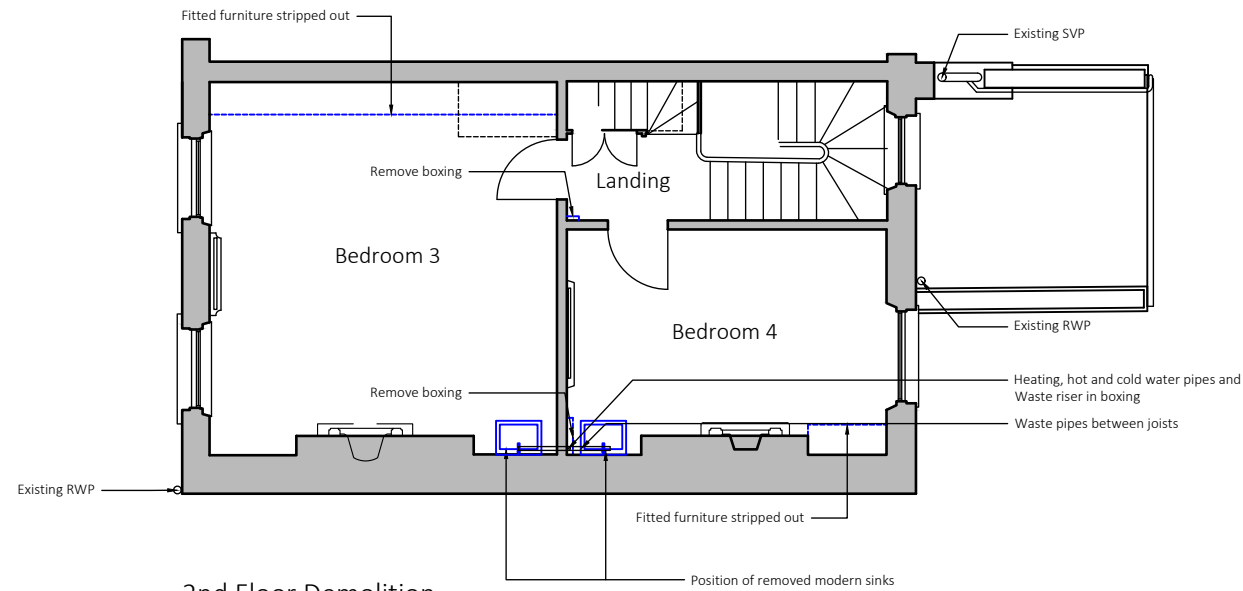

2nd Floor Demolition

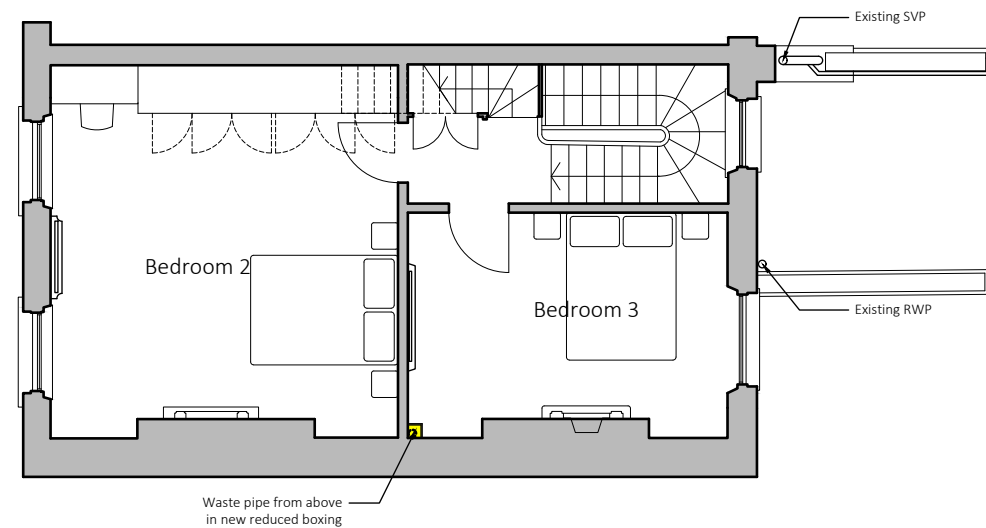

2nd Floor Proposed

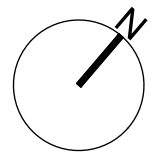

- Key
- Existing Walls
  - Demolition
  - Strip Out
  - Proposed Partition
  - Proposed Masonry

Revision	Date	Drawn	Checked	Notes

**GRAPHENE**  
ARCHITECTS

34 Gloucester Rod Richmond TW9 3BU 020 7158 0840 info@graphenearchitects.co.uk www.graphenearchitects.co.uk

Project  
40 Richmond Hill  
Richmond TW10 6QX

Drawing  
Second Floor Plan - Listed  
Existing, Demolition & Proposed

Scale 1:50 @A1	Date 14.05.21
Drawing No 2217 315	Revision C

