




Third Existing

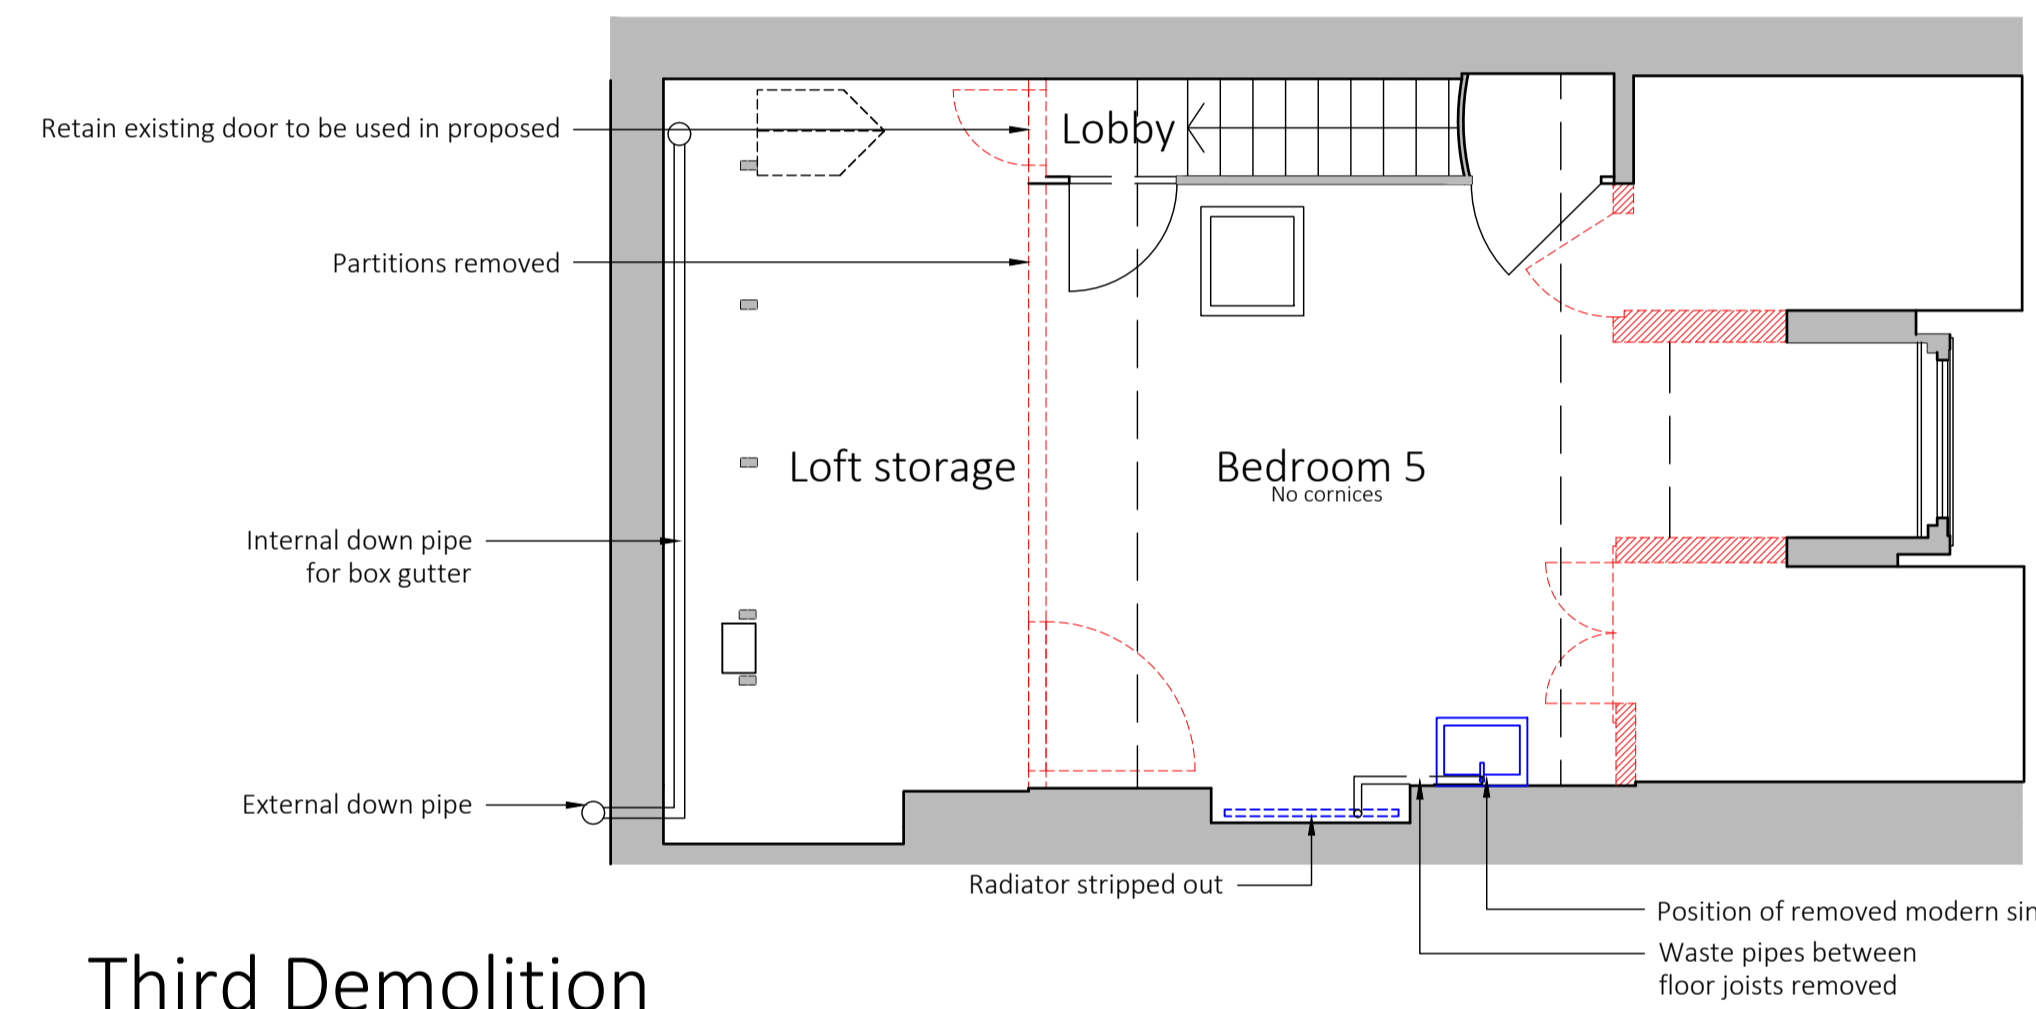

Third Demolition

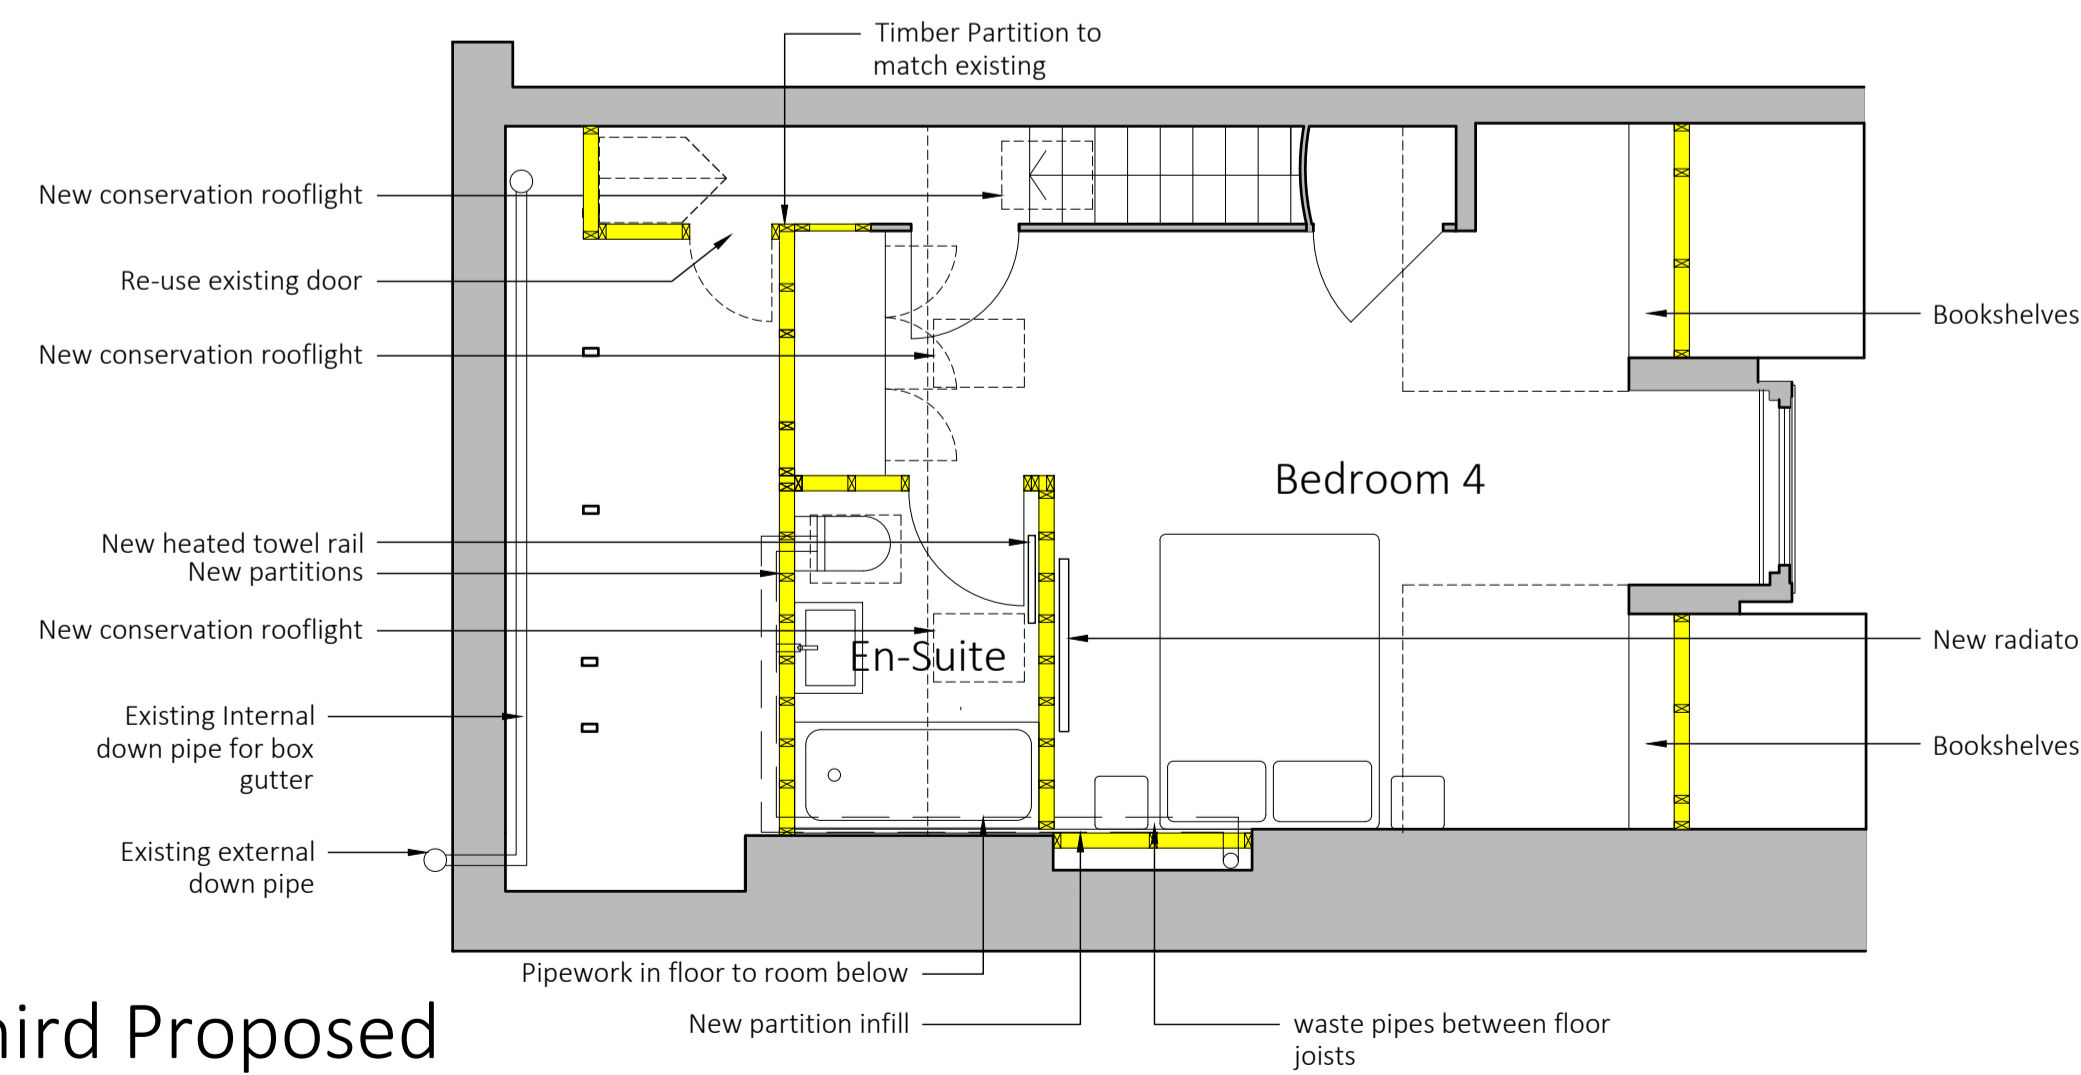

Third Proposed

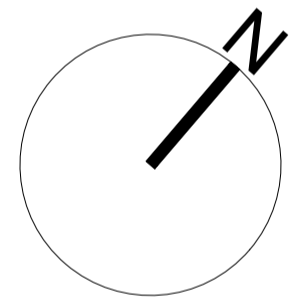

- Key
- Existing Walls
 - Demolition
 - Strip Out
 - Proposed Partition
 - Proposed Masonry

Revision	Date	Drawn	Checked	Notes

GRAPHENE
ARCHITECTS

34 Gloucester Rod Richmond TW9 3BU
020 7158 0840 info@graphenearchitects.co.uk www.graphenearchitects.co.uk

Project
40 Richmond Hill
Richmond TW10 6QX

Drawing
Third Floor Plan - Listed
Existing, Demolition & Proposed

Scale
1:50 @A1

Date
15.05.21

Drawing No
2217 316

Revision
E

