




Roof Plan

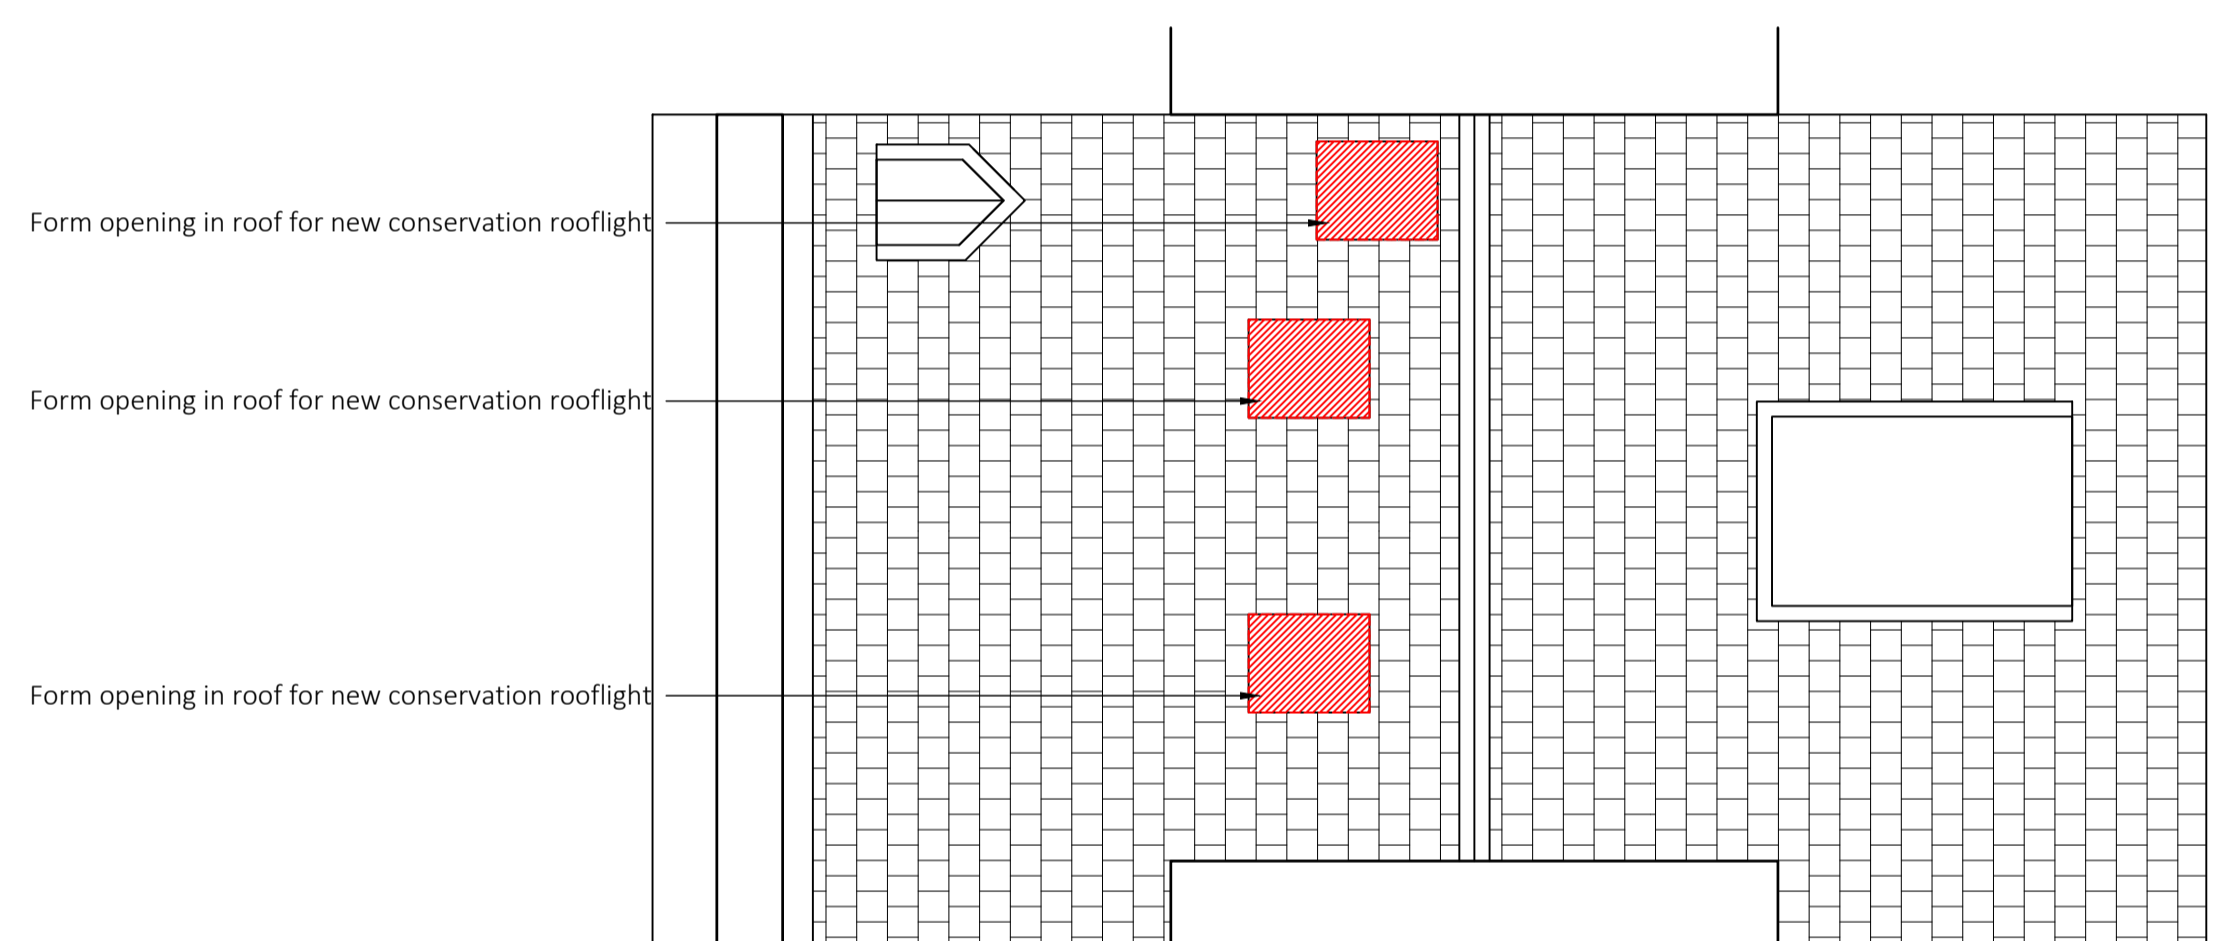



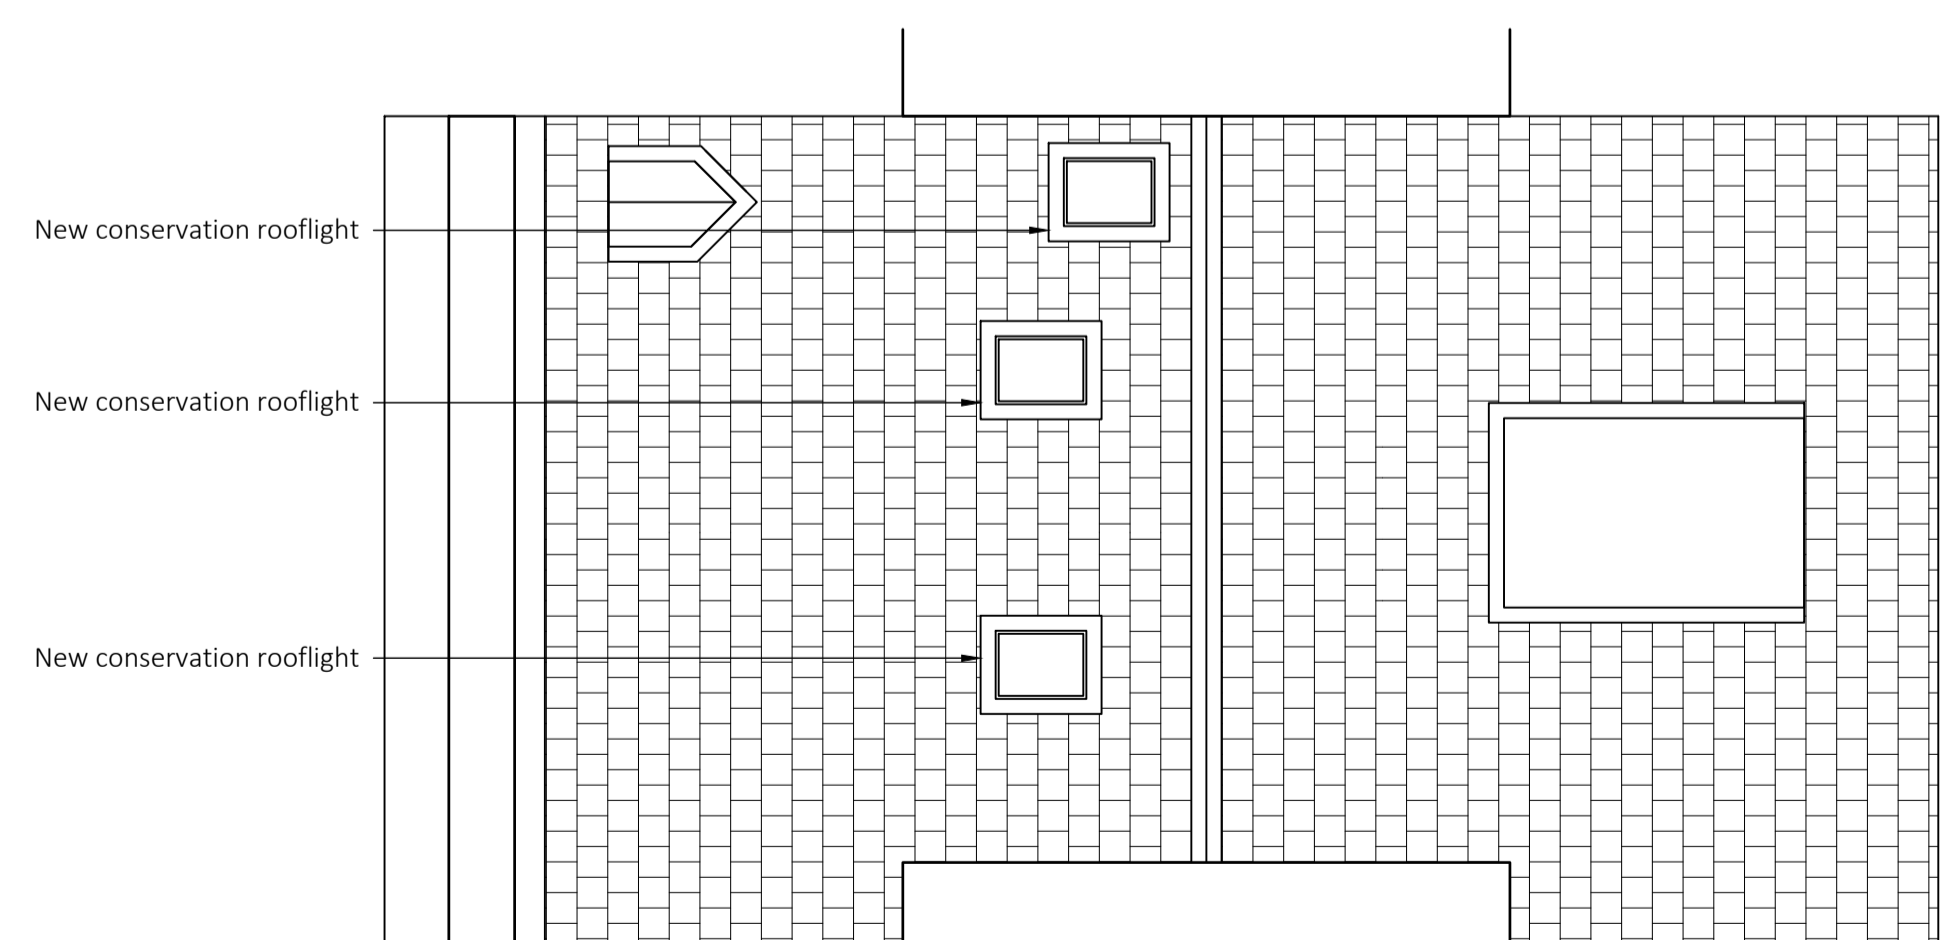


Roof Plan

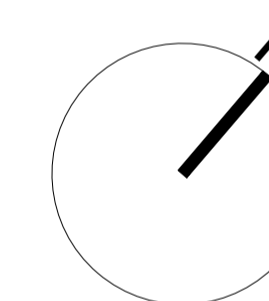

Roof Plan



- Key
-  Existing Walls
 -  Demolition
 -  Strip Out
 -  Proposed Partition
 -  Proposed Masonry

Revision	Date	Drawn	Checked	Notes
----------	------	-------	---------	-------

GRAPHENE
ARCHITECTS

34 Gloucester Rod Richmond TW9 3BU
020 7158 0840 info@graphenearchitects.co.uk www.graphenearchitects.co.uk

Project
40 Richmond Hill
Richmond TW10 6QX

Drawing
Roof Plan - Listed
Existing, Demolition & Proposed

Scale 1:50 @A1	Date 03.08.21
Drawing No 2217 317	Revision B

