




SOUTH ELEVATION OF WEST GARDEN AND NEW BIKE SHED

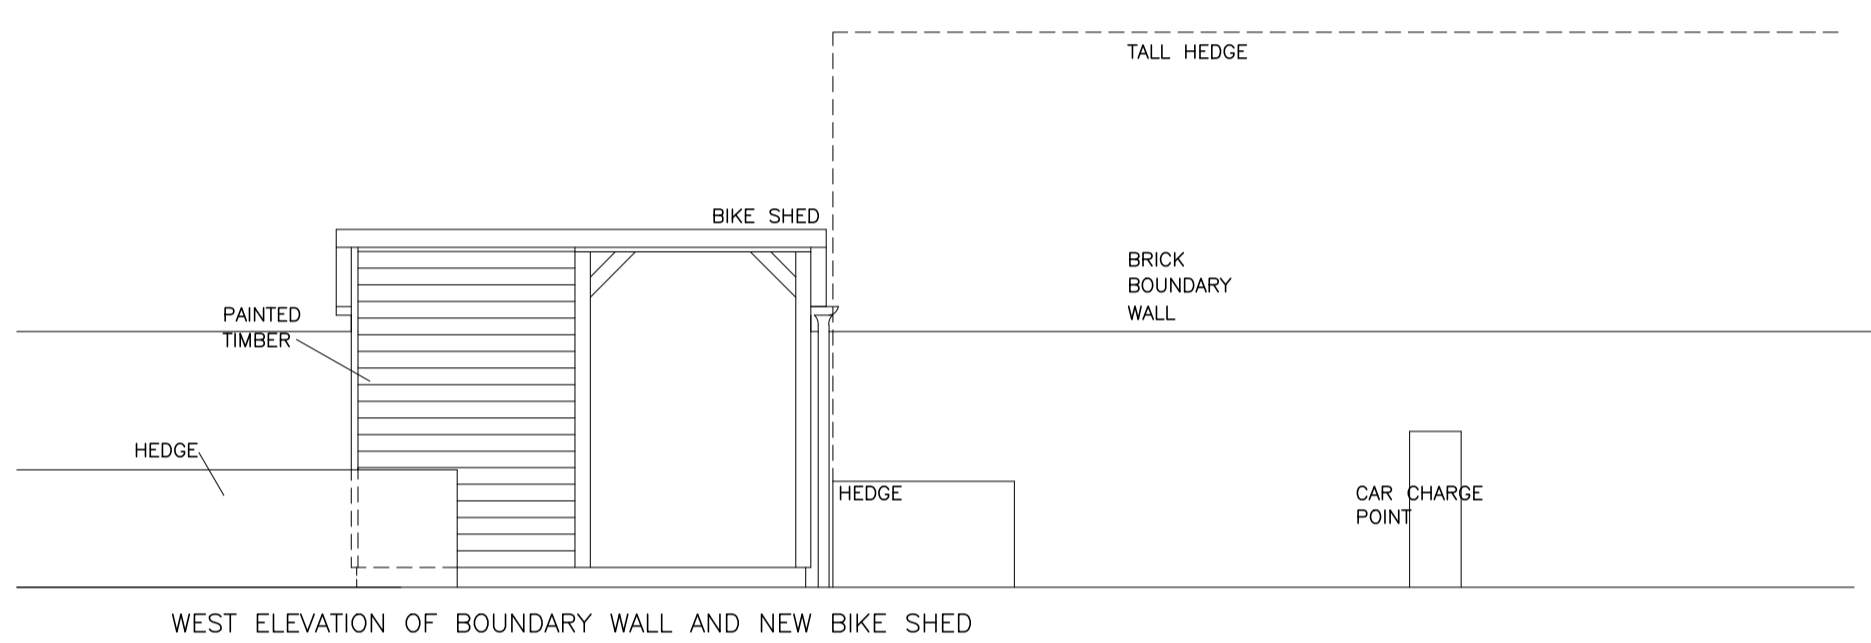

WEST ELEVATION OF BOUNDARY WALL AND NEW BIKE SHED

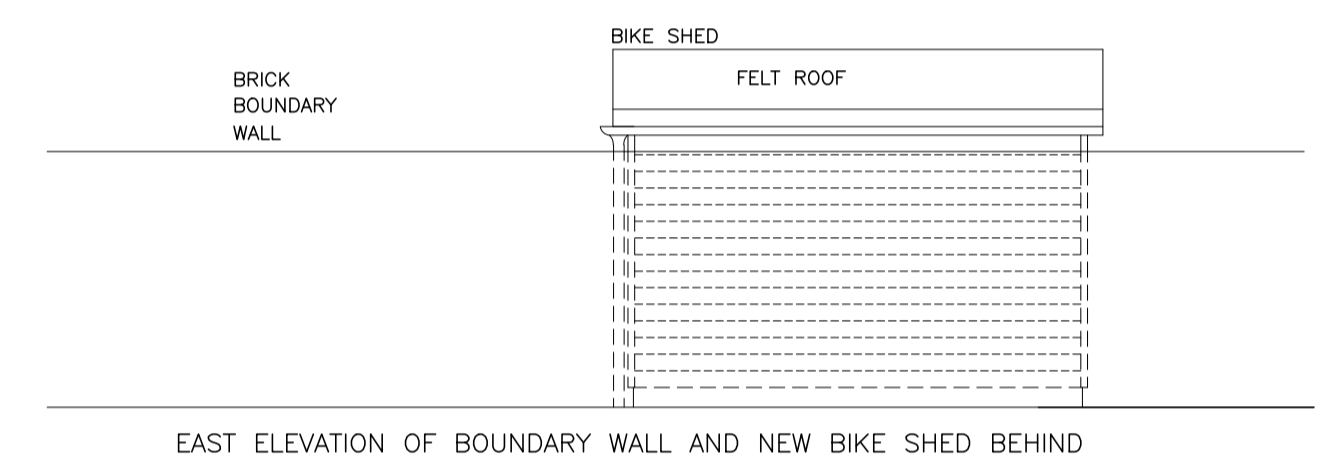

EAST ELEVATION OF BOUNDARY WALL AND NEW BIKE SHED BEHIND

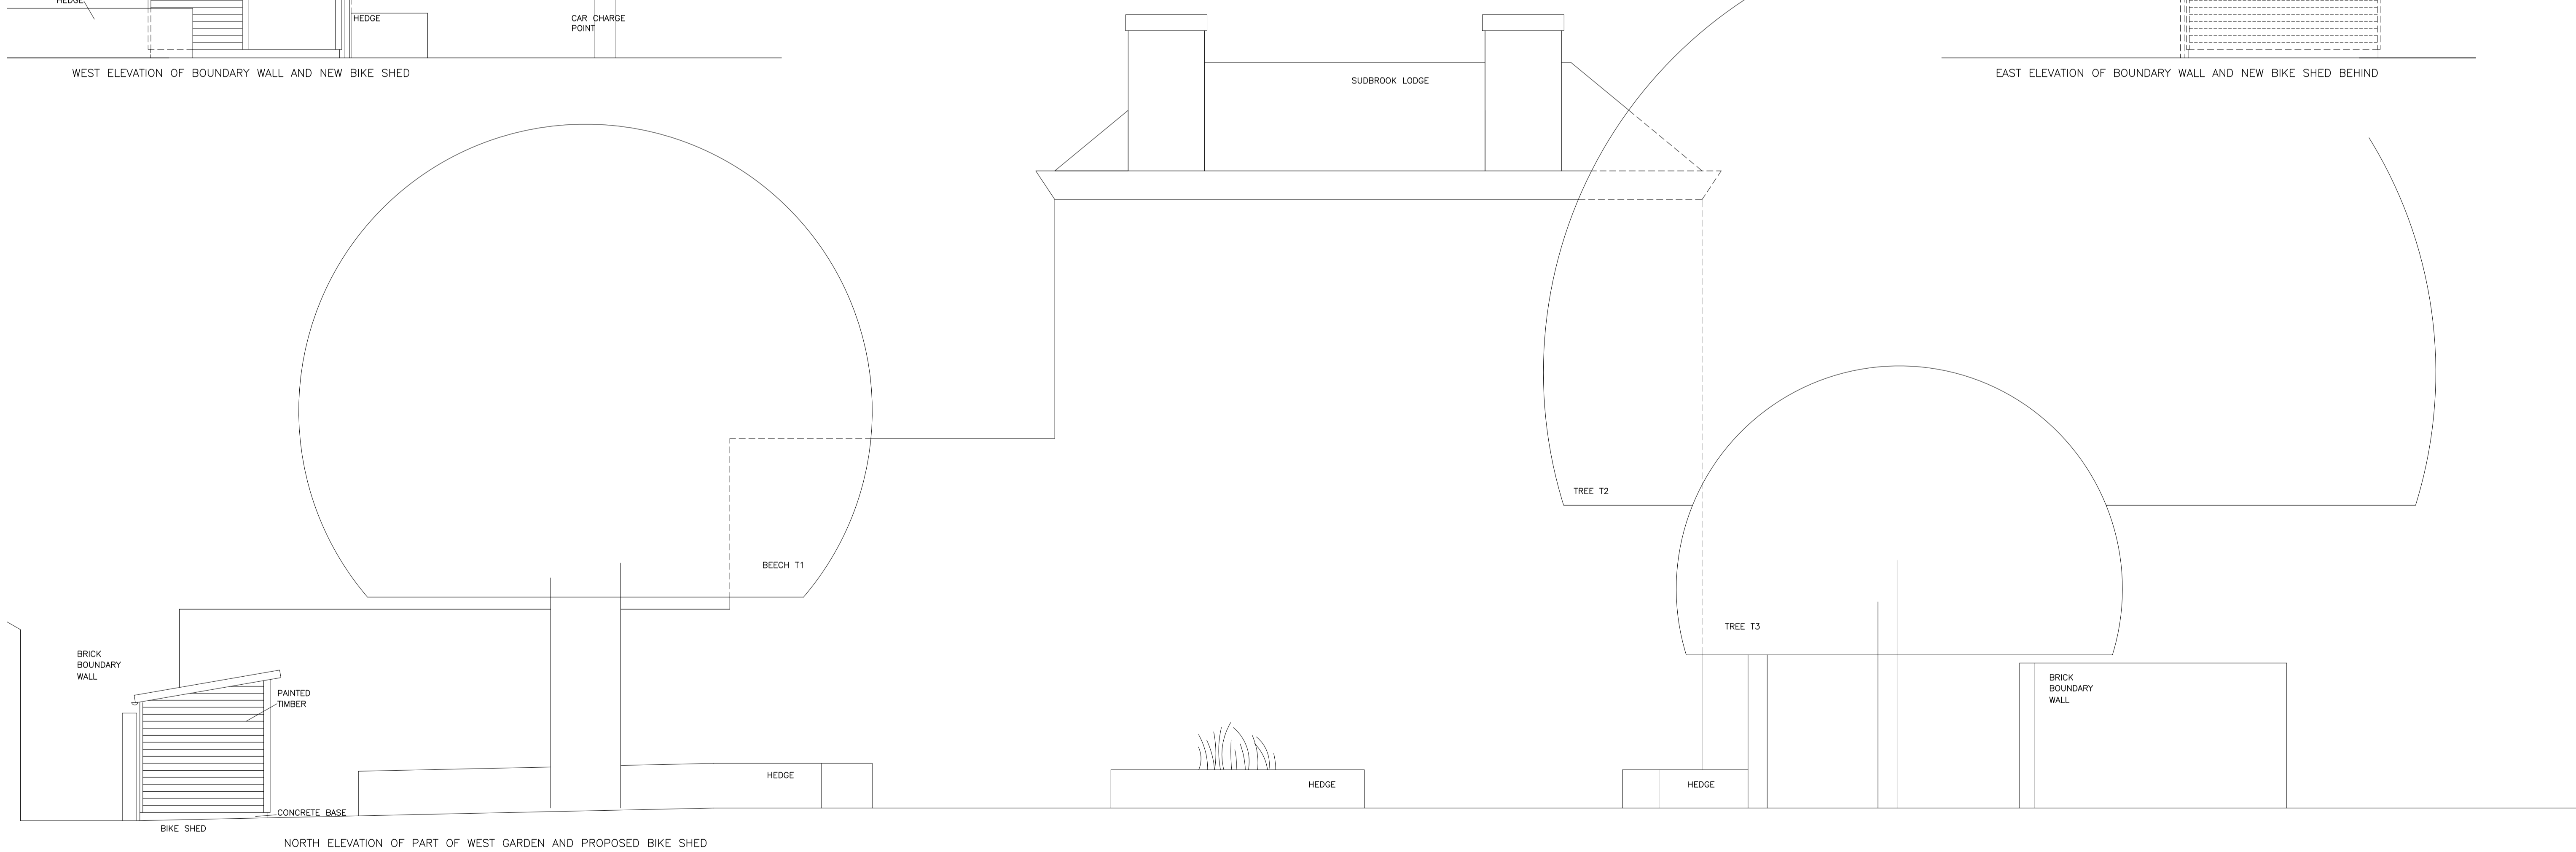

NORTH ELEVATION OF PART OF WEST GARDEN AND PROPOSED BIKE SHED

Stephen Reyburn Architects 115 WHITE HART LANE LONDON SW13 0JL 0208 741 0010 SRARCHITECTS@ME.COM	REV	DATE	AMENDMENTS	PROJECT	SCALE	SL.02
				SUBBROOK LODGE, PETERSHAM ROAD, HAM TW10 5HA	1:100 @ A3 & 1:50 @ A1	
				DRAWING TITLE	DRAWN	
				GARDEN ELEVATIONS & SHEDS	12.08.21	