

Copyright in the design and this drawing is the property of RESI. Reproduction in whole or in part is forbidden without written sanction of RESI. This drawing must be read in conjunction with all other relevant documentation and drawings.

RESI accepts no liability for any expense, loss or damage of whatsoever nature and however arising from any variation which has not been referred to them and their approval obtained.

Print out to actual scale. For planning purposes only. All dimensions to be cross checked on site prior to construction and ordering of products. Any discrepancies to be reported to RESI immediately.

NOTES

Revision

Rev	Notes	Date
A	Planning Issue	12/08/2021

KEY

-  Existing walls
-  Boundary line
-  Existing furniture
-  Level line
-  1.5m head height
-  1.8m head height

JOB TITLE

Proposed ground floor wraparound, floor plan redesign and all associated works at 11 Heath Gardens

STATUS

Planning Drawings

DRAWING TITLE

Existing Section

CLIENT

Alex Beale

SCALE

1 : 100 at A3

DRAWN

HD


DATE

August 2021

CHECKED

KA

DRAWING NO. B101378 - 02 - 1300 A

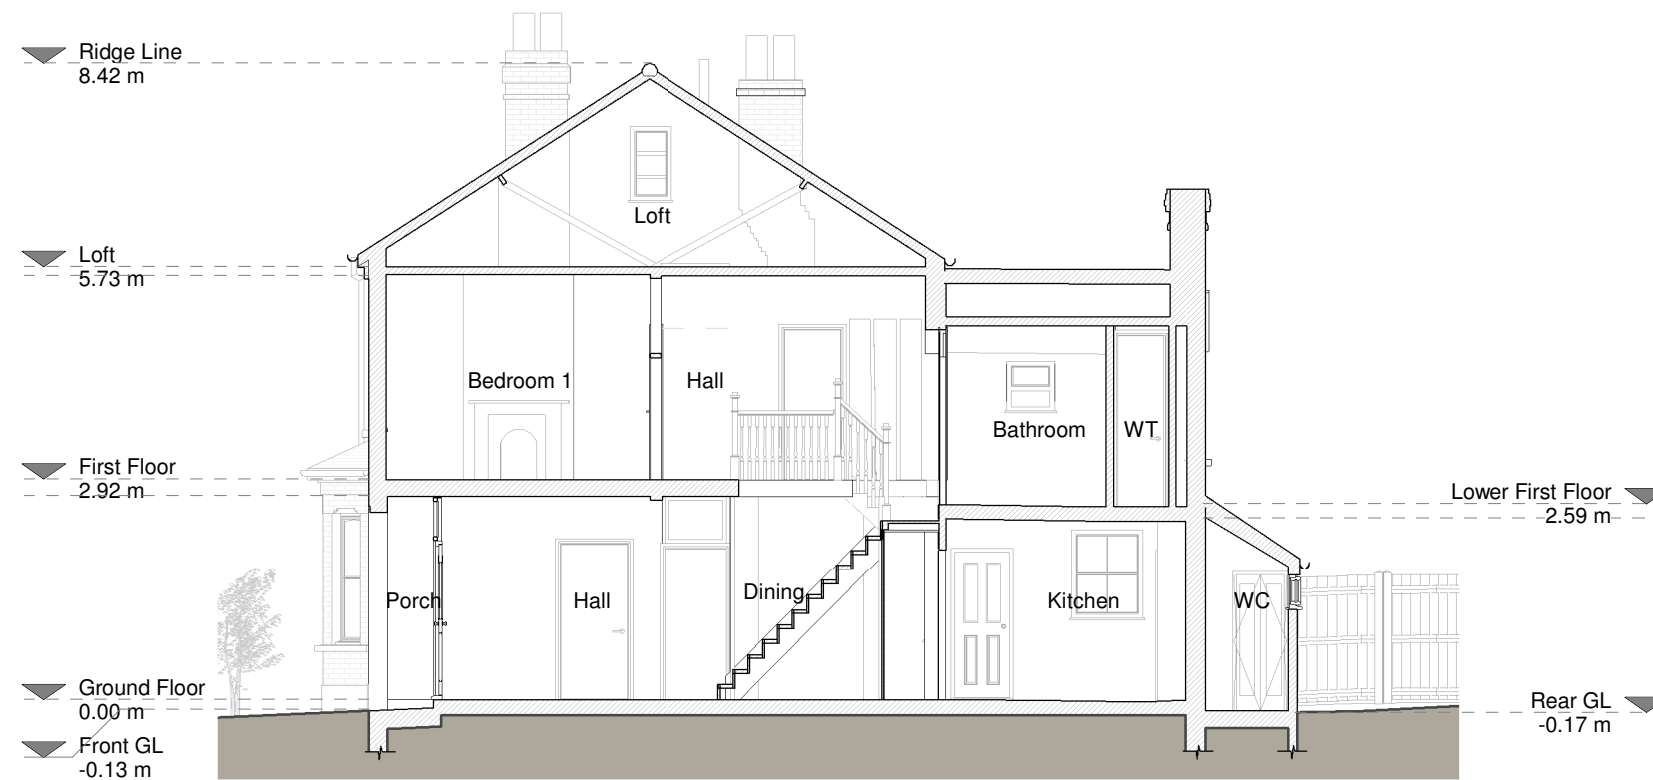

Section A - A

