 

 



NOTES

Revision

Rev	Notes	Date
A	Planning Issue	12/08/2021

KEY

	Existing walls		Boundary line
	Proposed walls		Level line
	Existing removed		1.5m head height
			1.8m head height

JOB TITLE

Proposed ground floor wraparound, floor plan redesign and all associated works at 11 Heath Gardens

STATUS

Planning Drawings

DRAWING TITLE

Proposed Section

CLIENT

Alex Beale

SCALE

1 : 100 at A3

DRAWN

SG


DATE

August 2021

CHECKED

OB

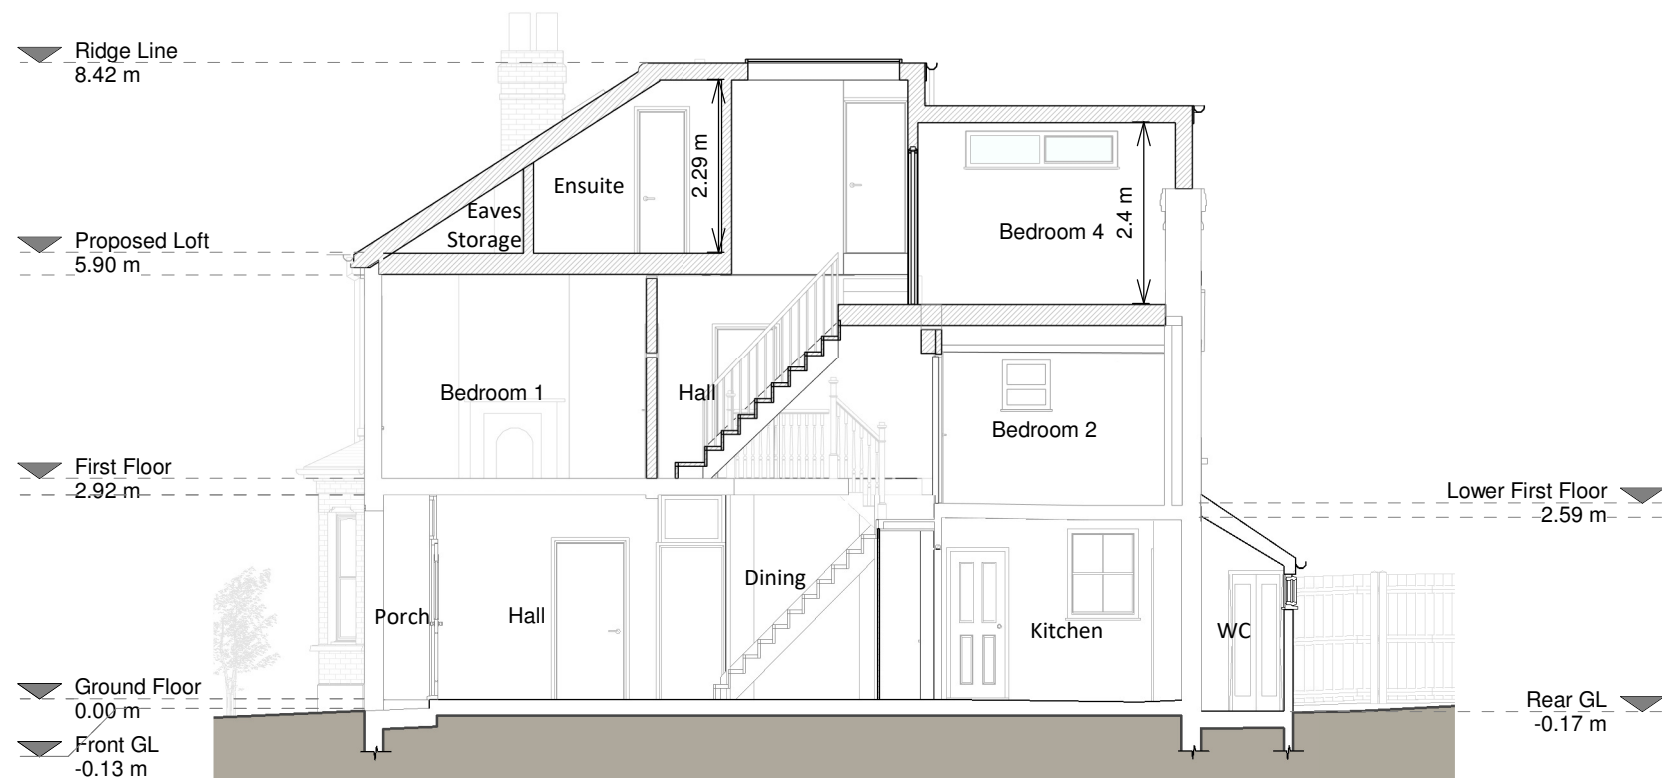DRAWING NO. B101378 - 02 - 3300 A



Section A - A

