




HALFORDS FLOOR MOUNTED CYCLE STAND

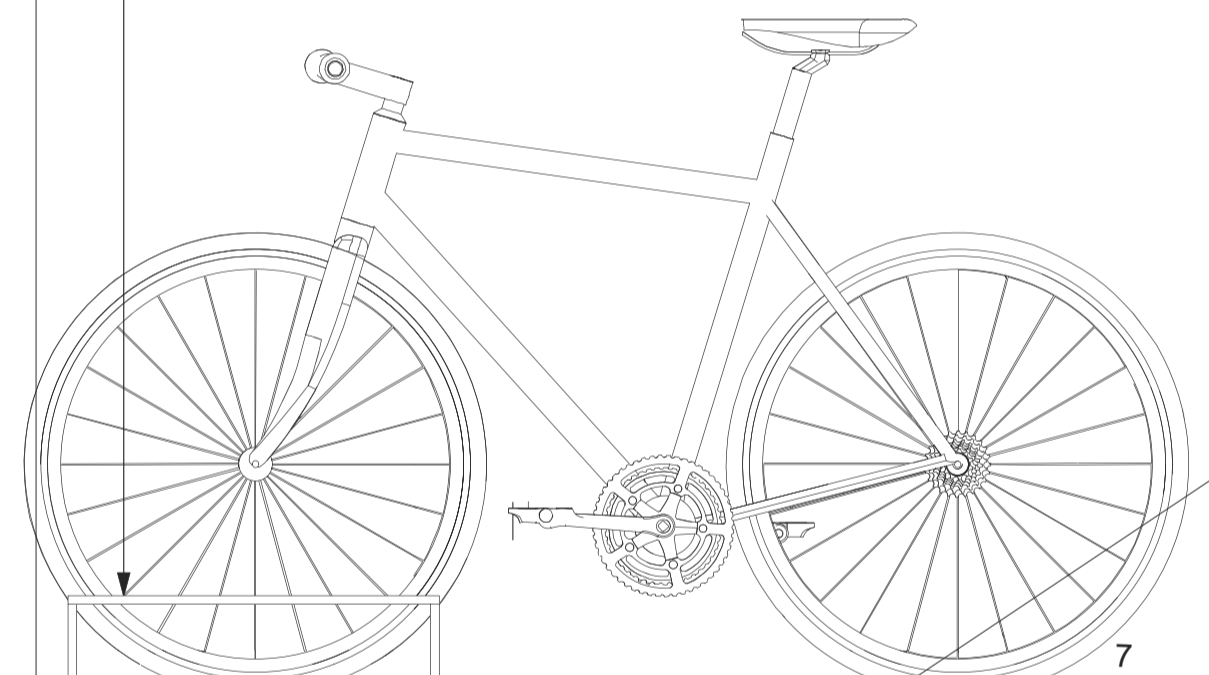


SECTION A - A
SCALE 1:10

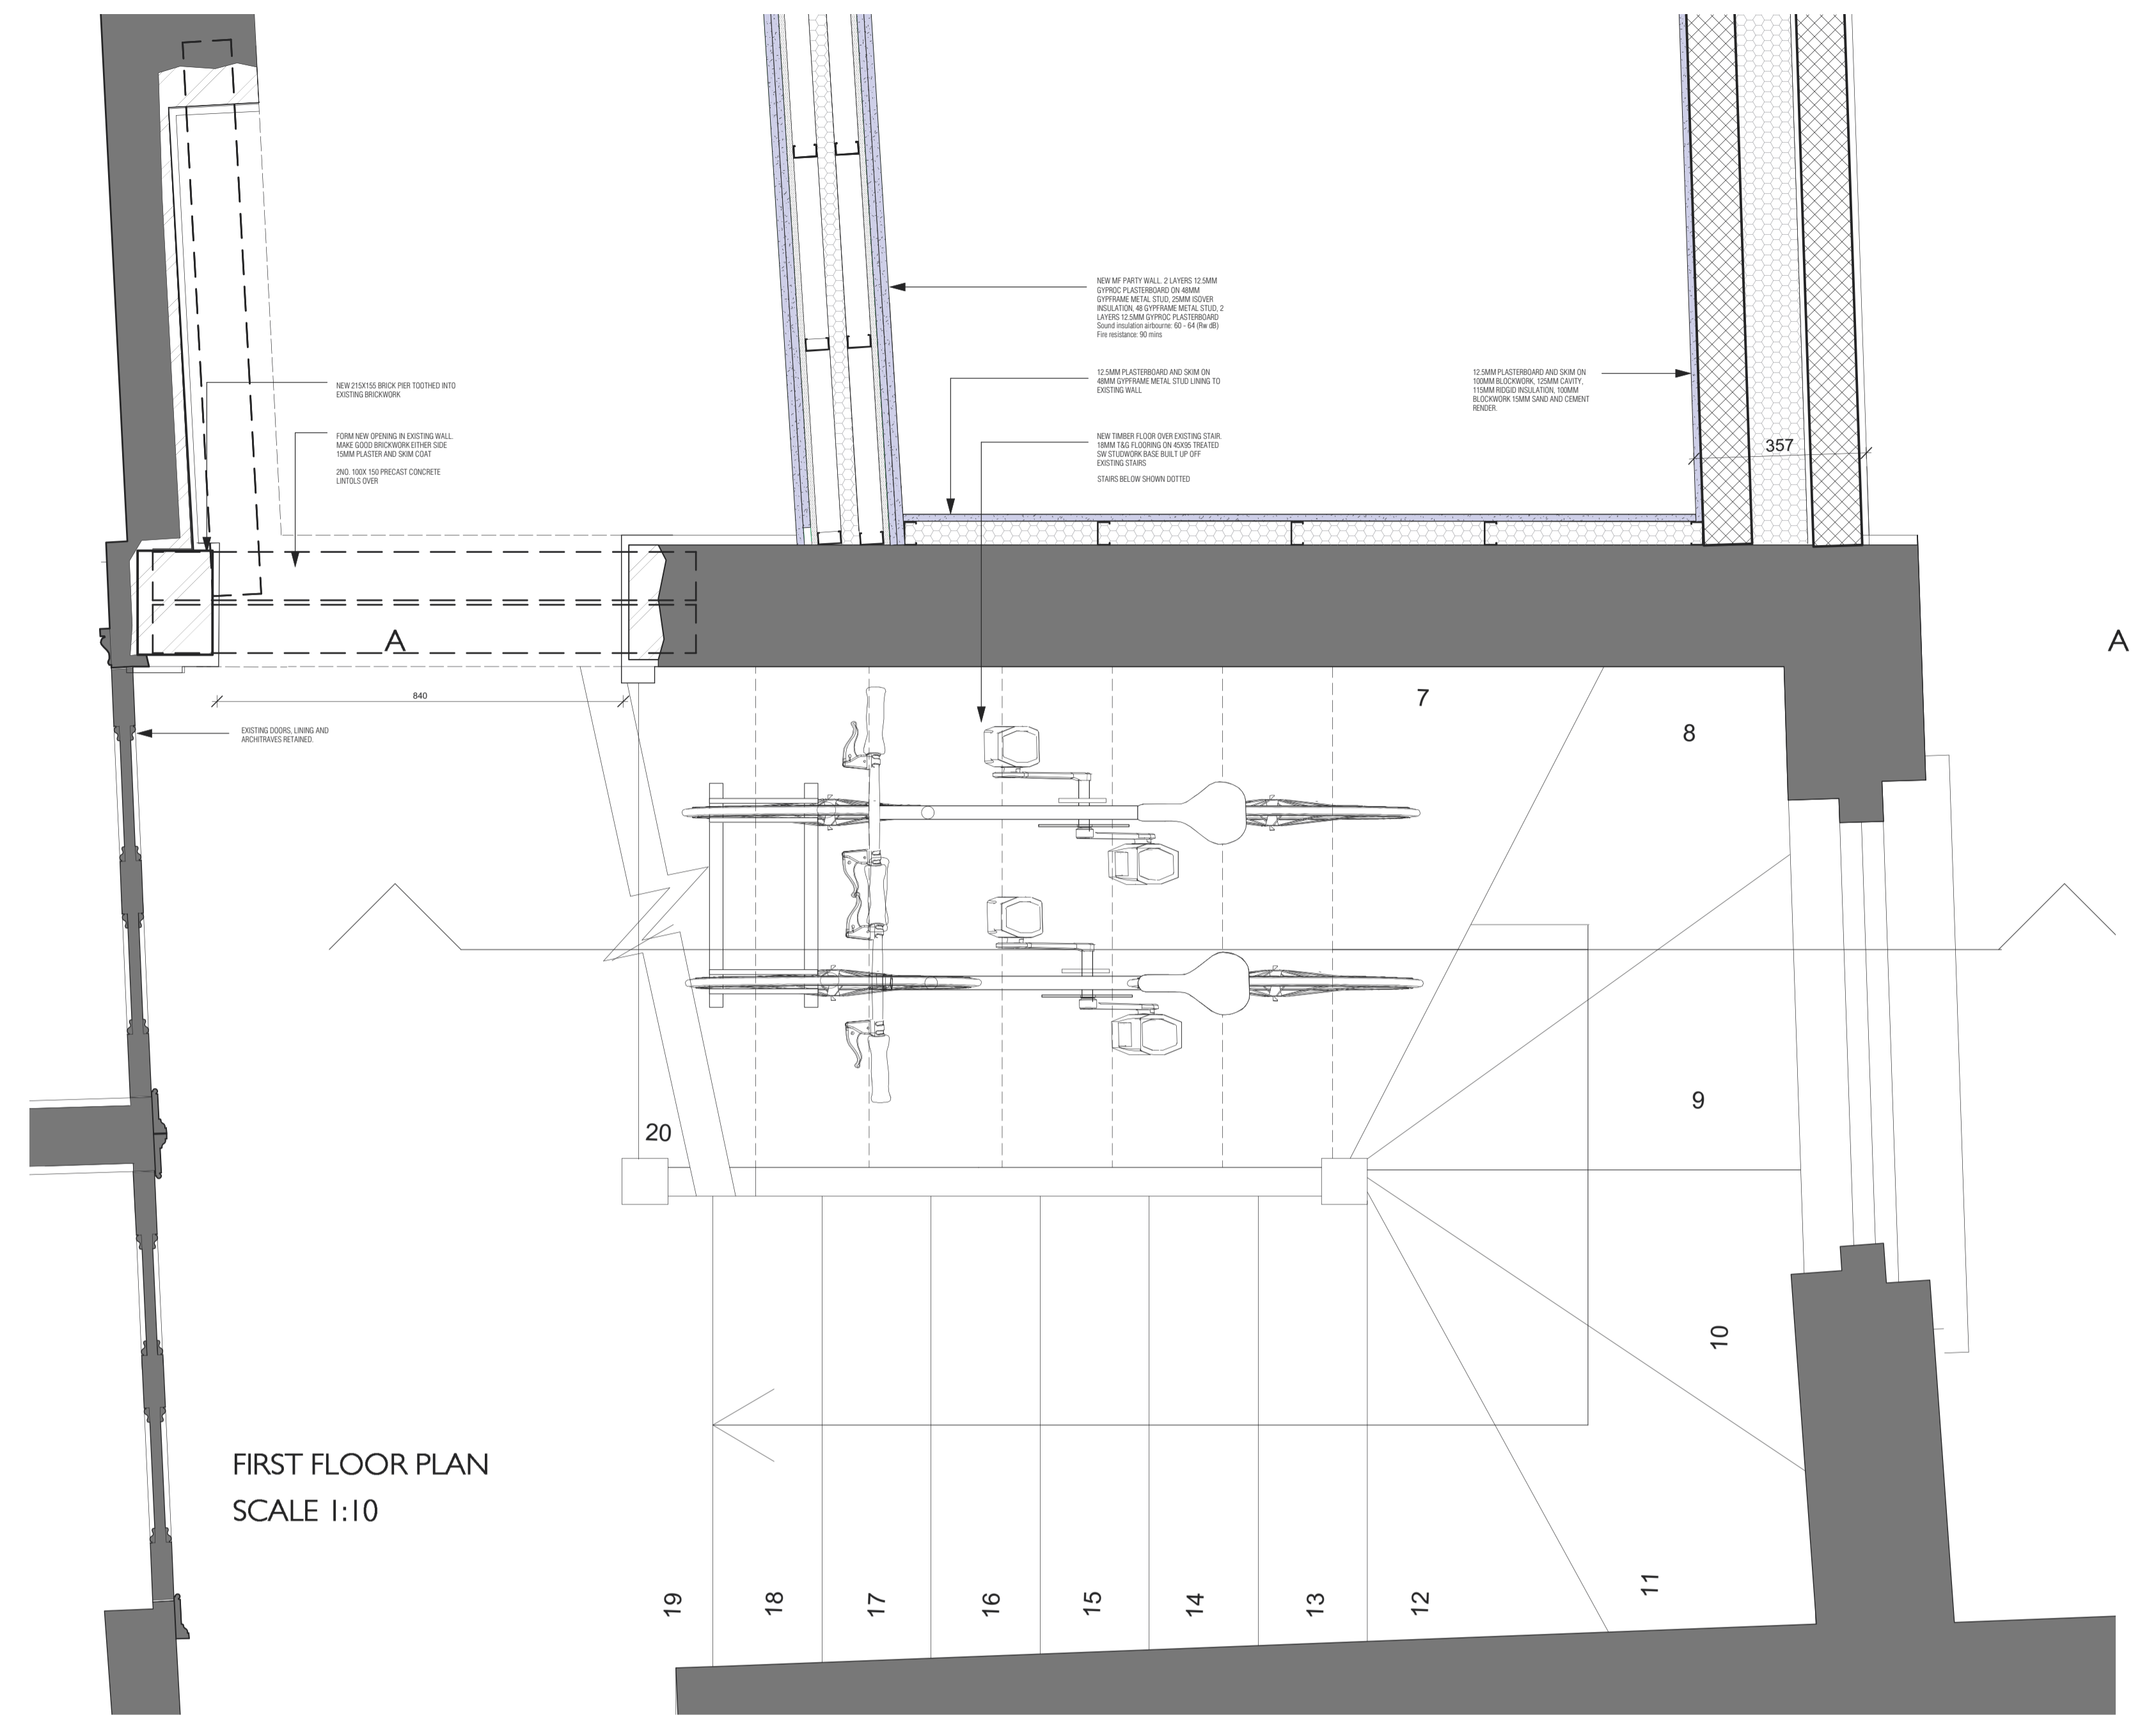

FIRST FLOOR PLAN
SCALE 1:10

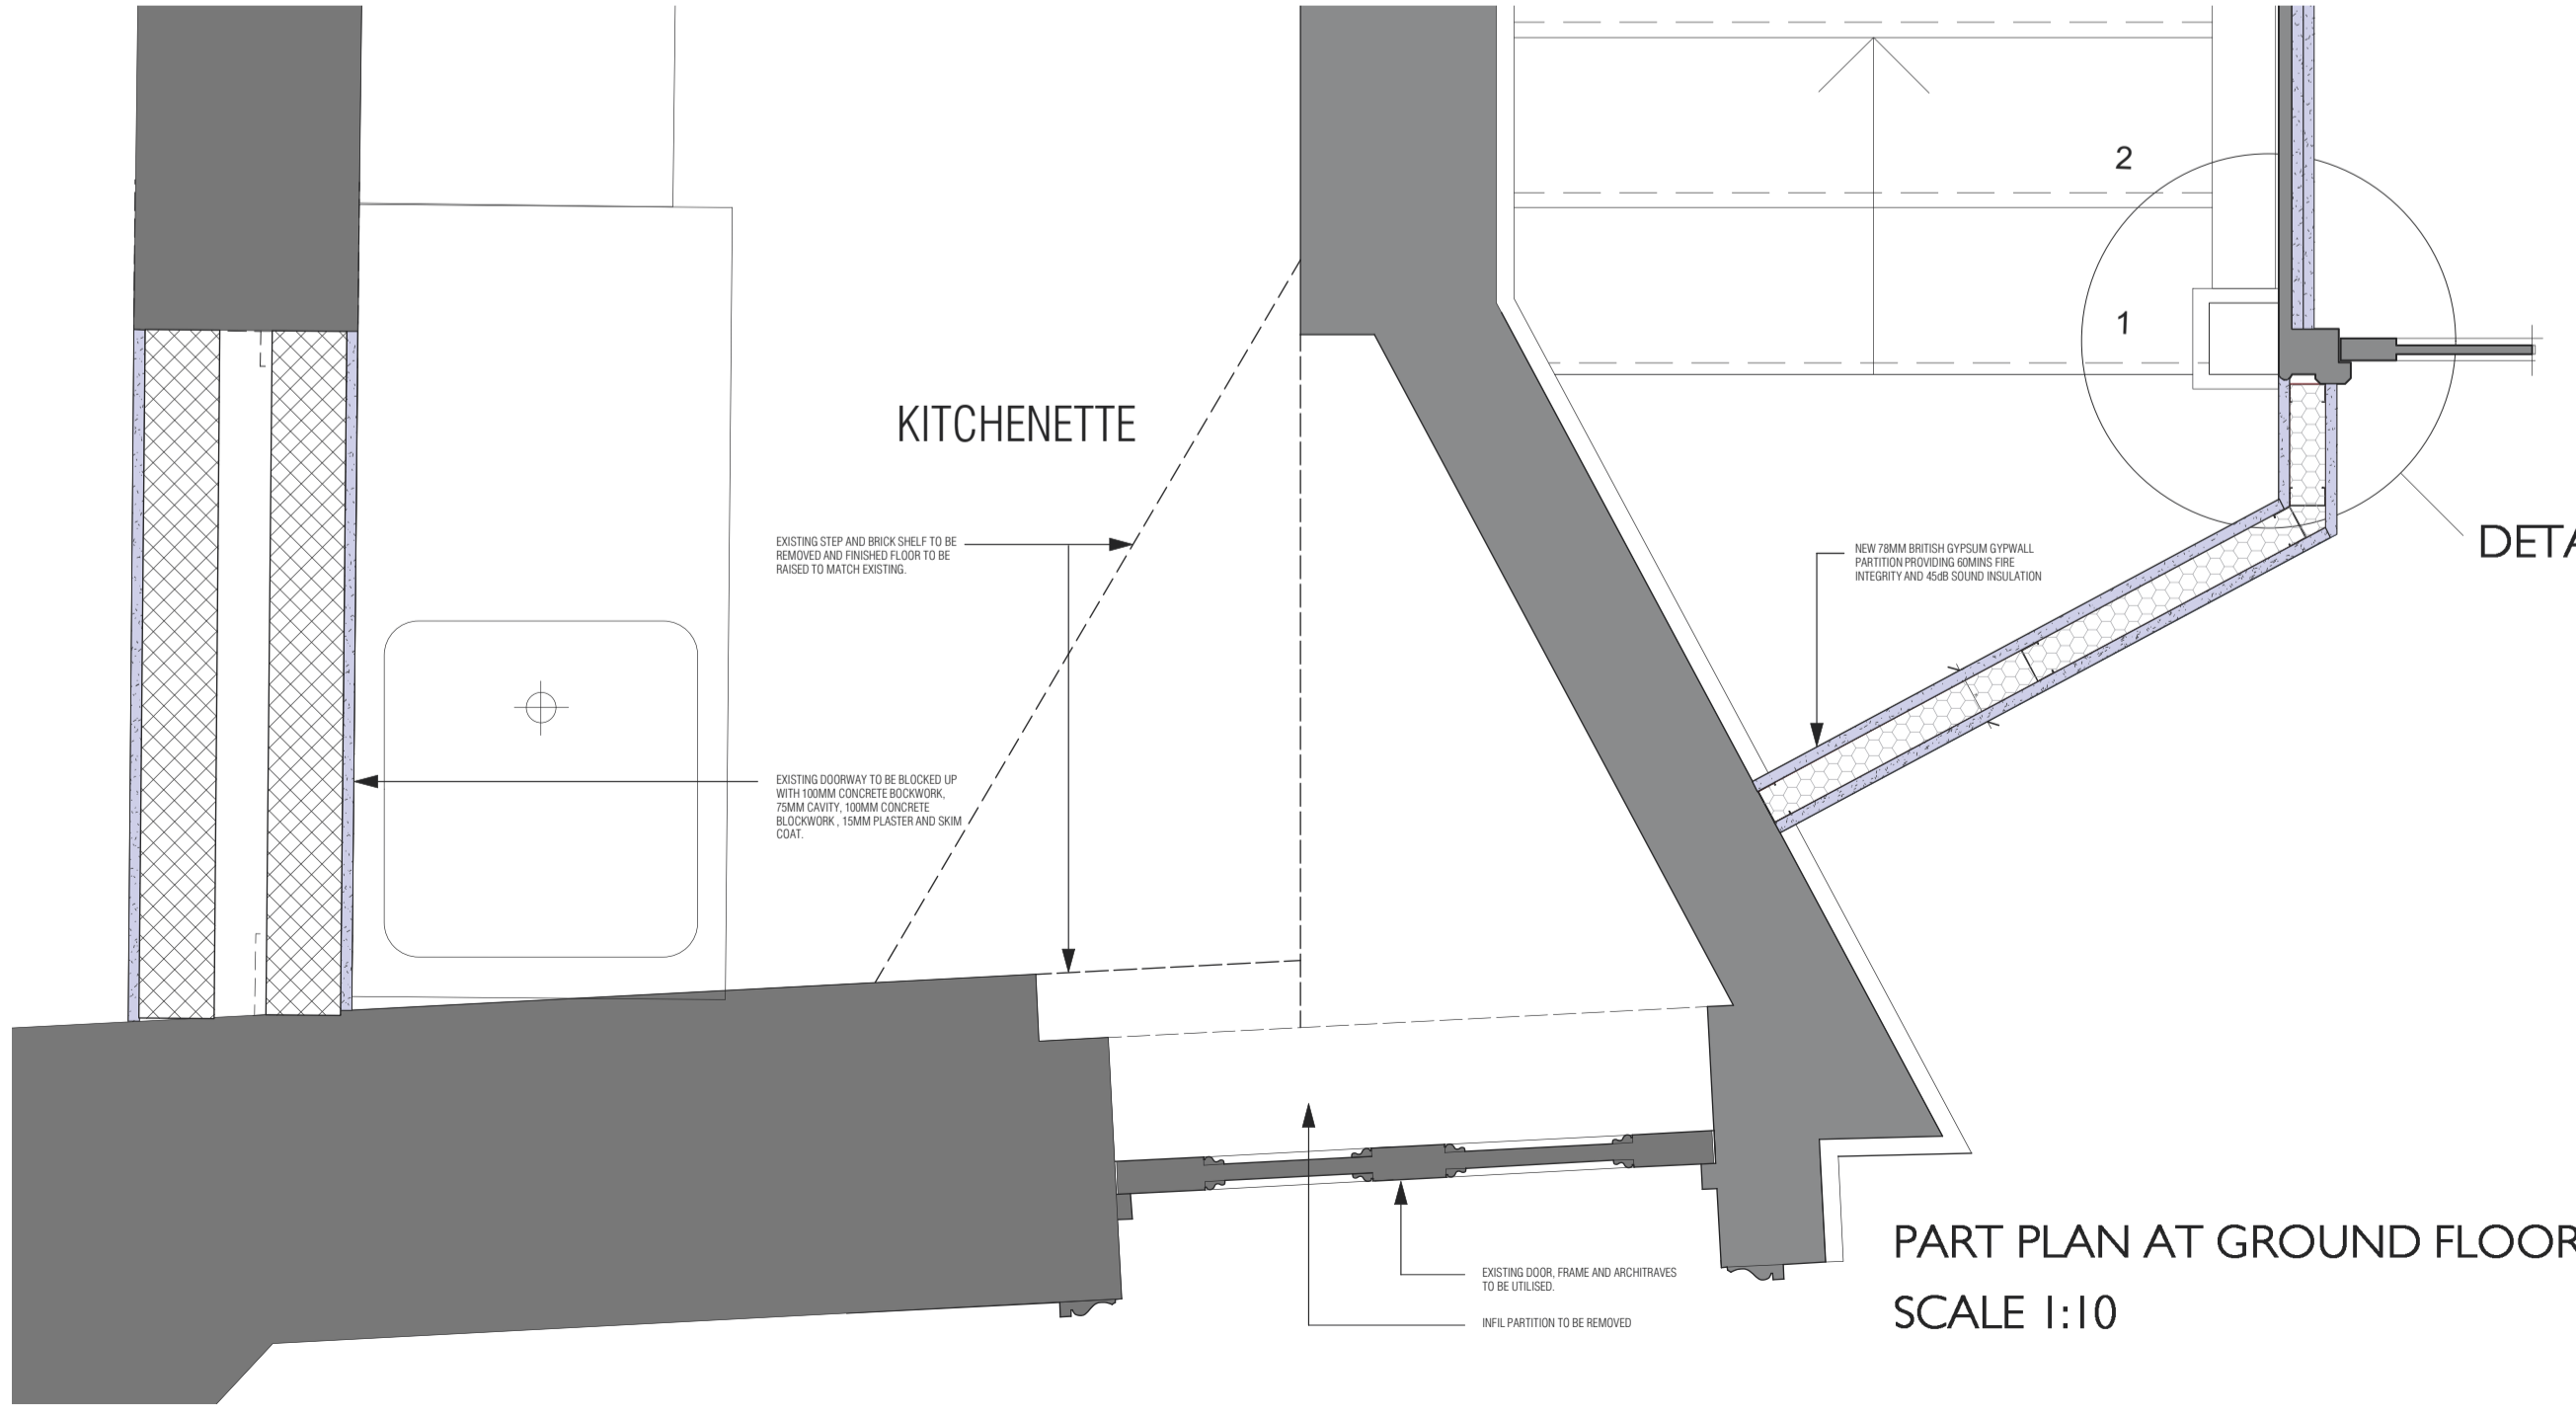

PART PLAN AT GROUND FLOOR
SCALE 1:10

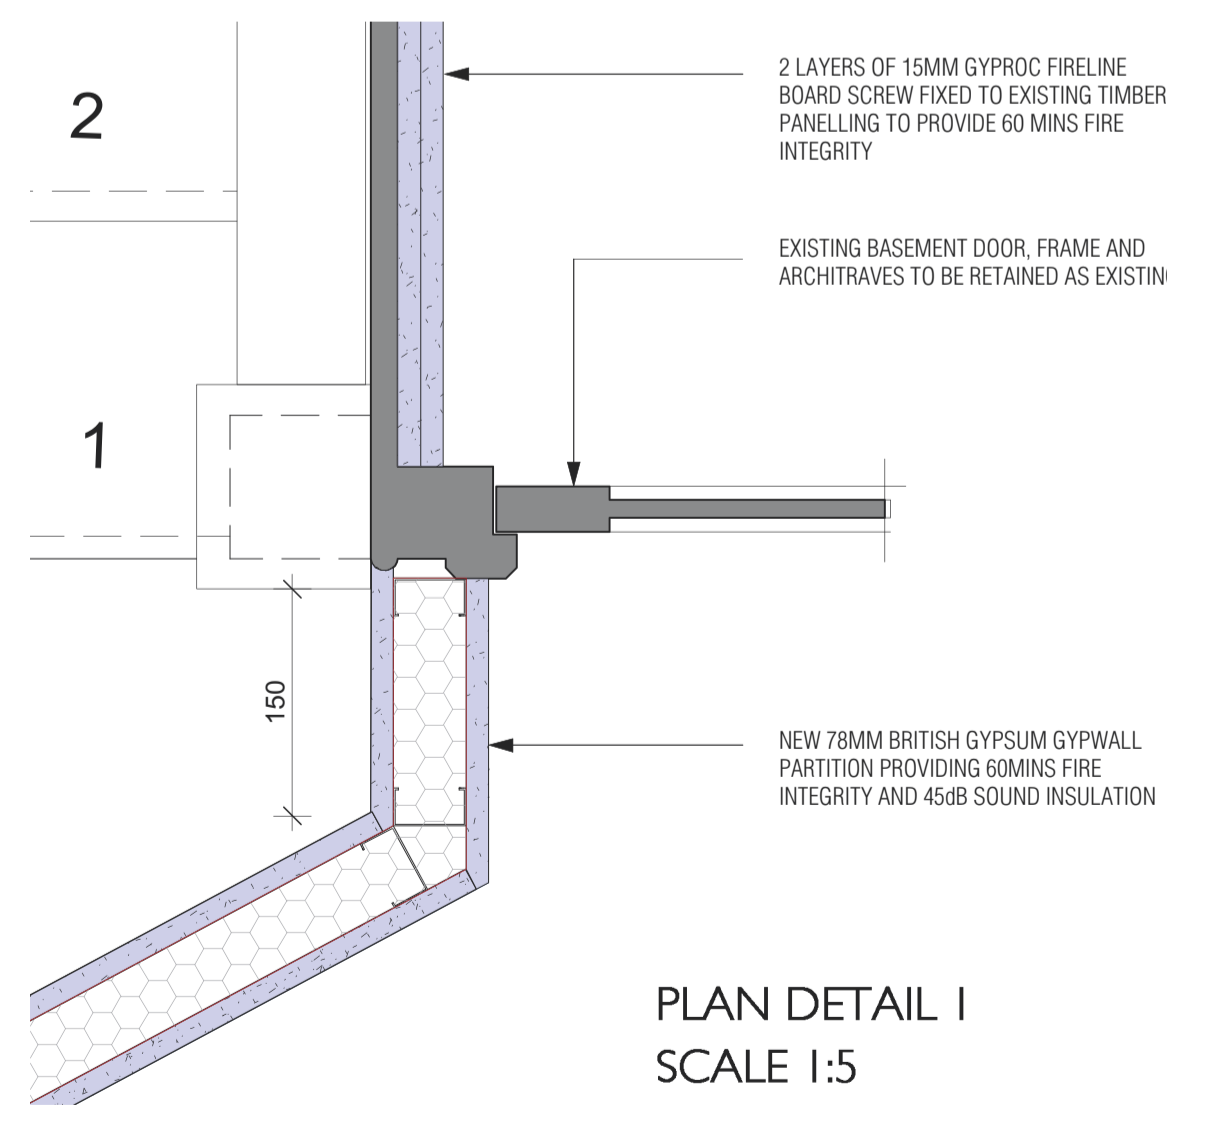

PLAN DETAIL I
SCALE 1:5

PLANNING

Project 19 & 19A KING STREET, RICHMOND		
Drawing ALTERATION WORKS TO 19 KING STREET.		
Drawing No. KSR-16	Scale 1:10, 1:5 @ A1, 1:20, 1:10 @ A3	Date 16.08.2021

CLIVE CHAPMAN
ARCHITECTS
SUSTAINABILITY CONSULTANTS
4 BEL FIE ISLAND
TWICKENHAM MIDDIX
TWI 3DY
TELEPHONE 020 8891 4837
EMAIL INFO@CCAR.CO.UK
WEBSITE WWW.CCAR.CO.UK

© CLIVE CHAPMAN ARCHITECTS. SURVEY INFORMATION IS USED UNDER SEPARATE COPYRIGHT LICENCE. REFER TO EXISTING SURVEY DRAWINGS/TITLE BLOCK FOR SURVEYORS DETAILS.