


NOTES

 

Revision

Rev	Notes	Date
A	Planning Issue	12/08/2021

KEY

- Existing walls
- Boundary line
- Existing furniture
- Level line
- 1.5m head height
- 1.8m head height

JOB TITLE

Proposed L shape loft dormer, floor plan redesign and all associated works at 11 Heath Gardens

STATUS

Planning Drawings

DRAWING TITLE

Existing Floor and Roof Plans

CLIENT

Alex Beale

SCALE

1 : 100 at A3

DRAWN

HD


DATE

August 2021

CHECKED

KA

DRAWING NO. B101378 - 02 - 1101 A

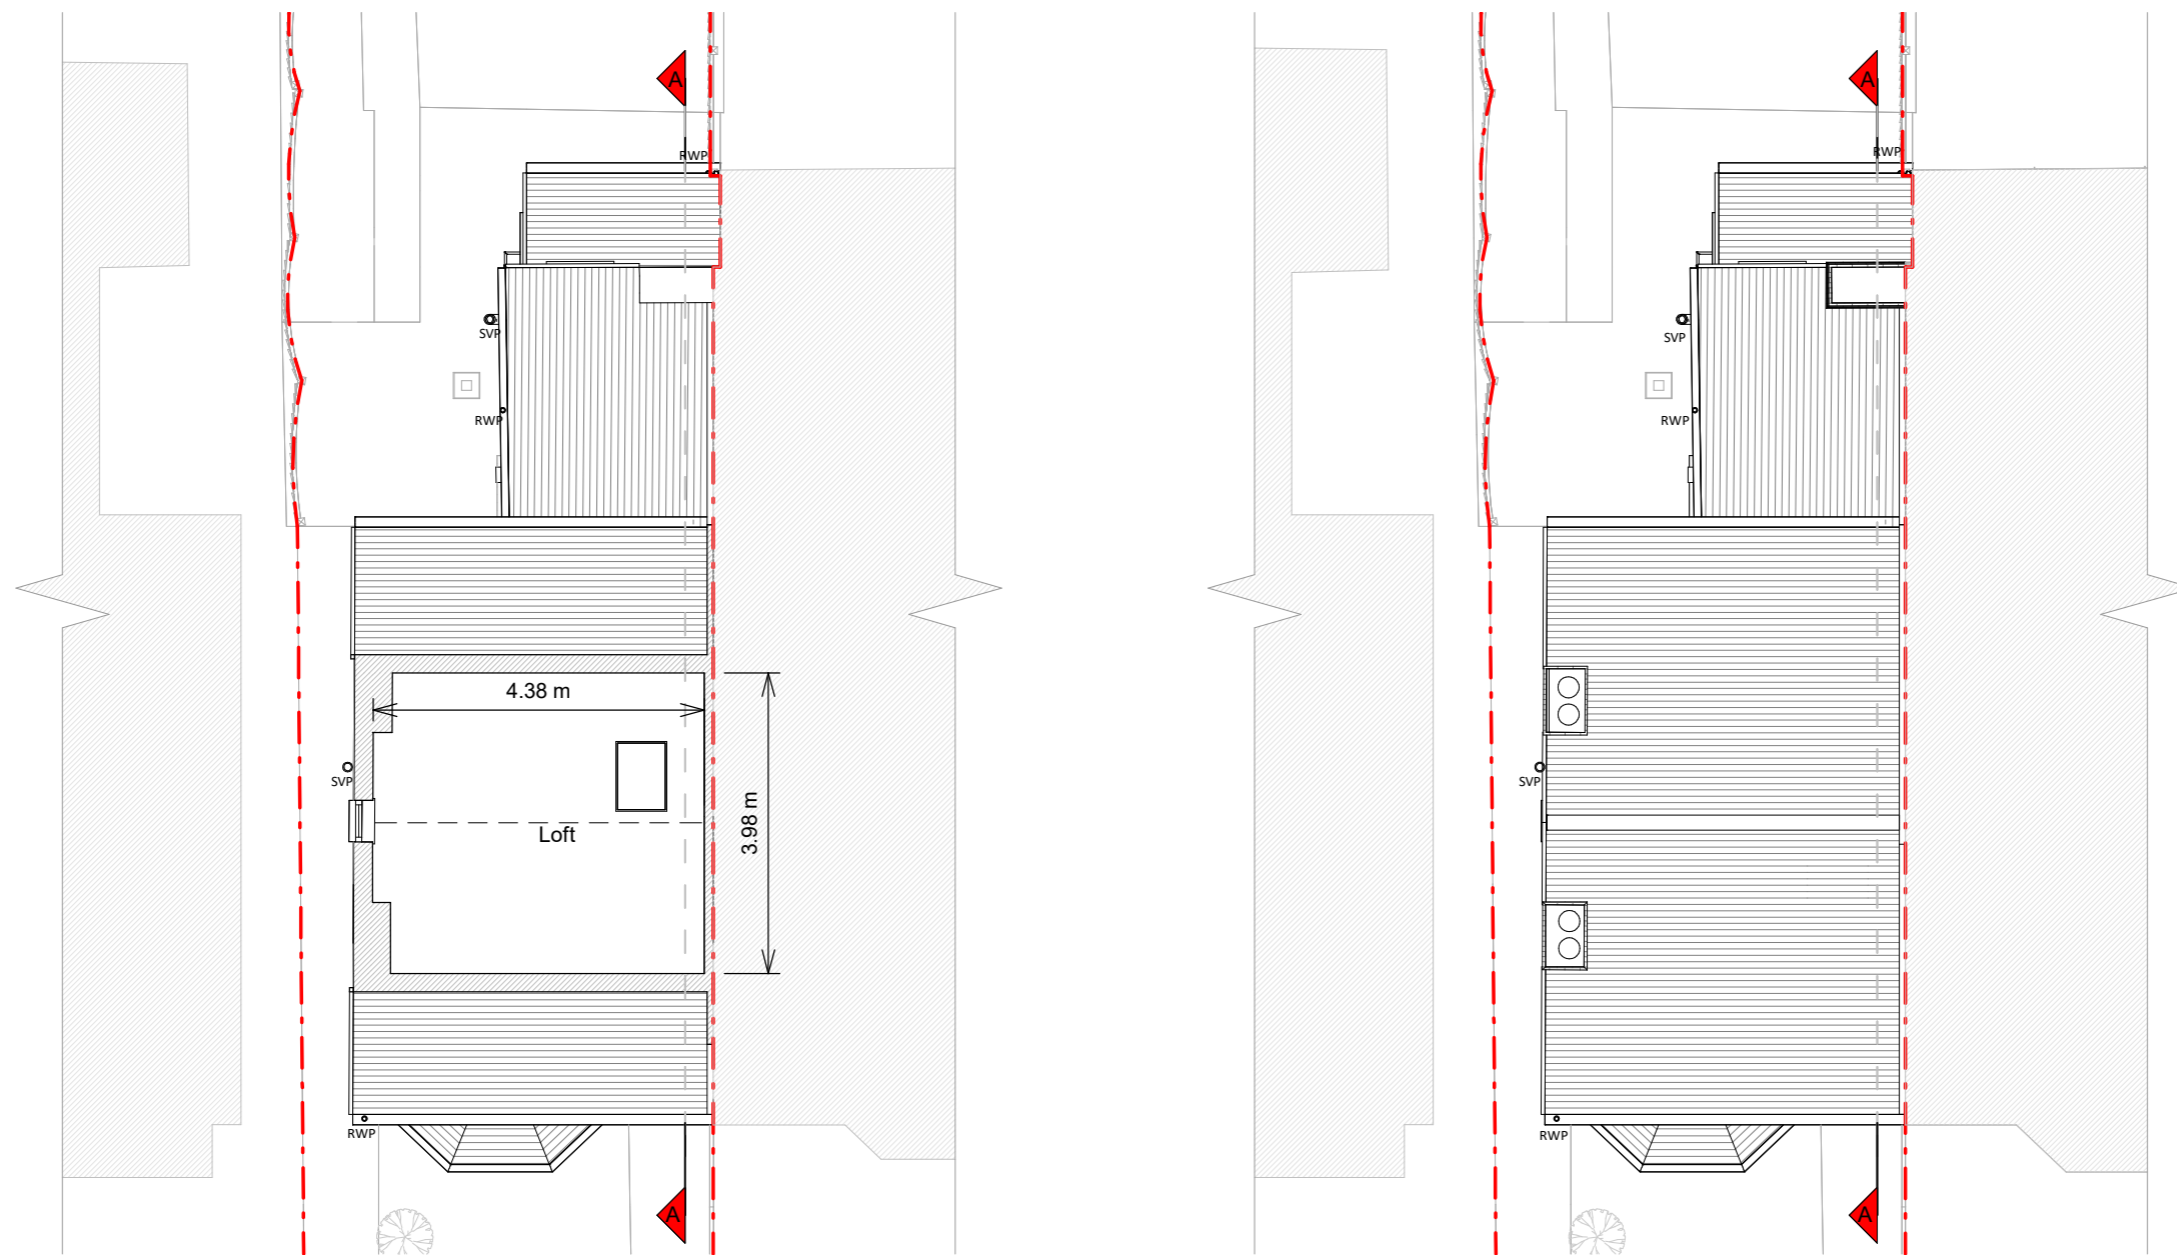

Loft Plan

Roof Plan

