
 
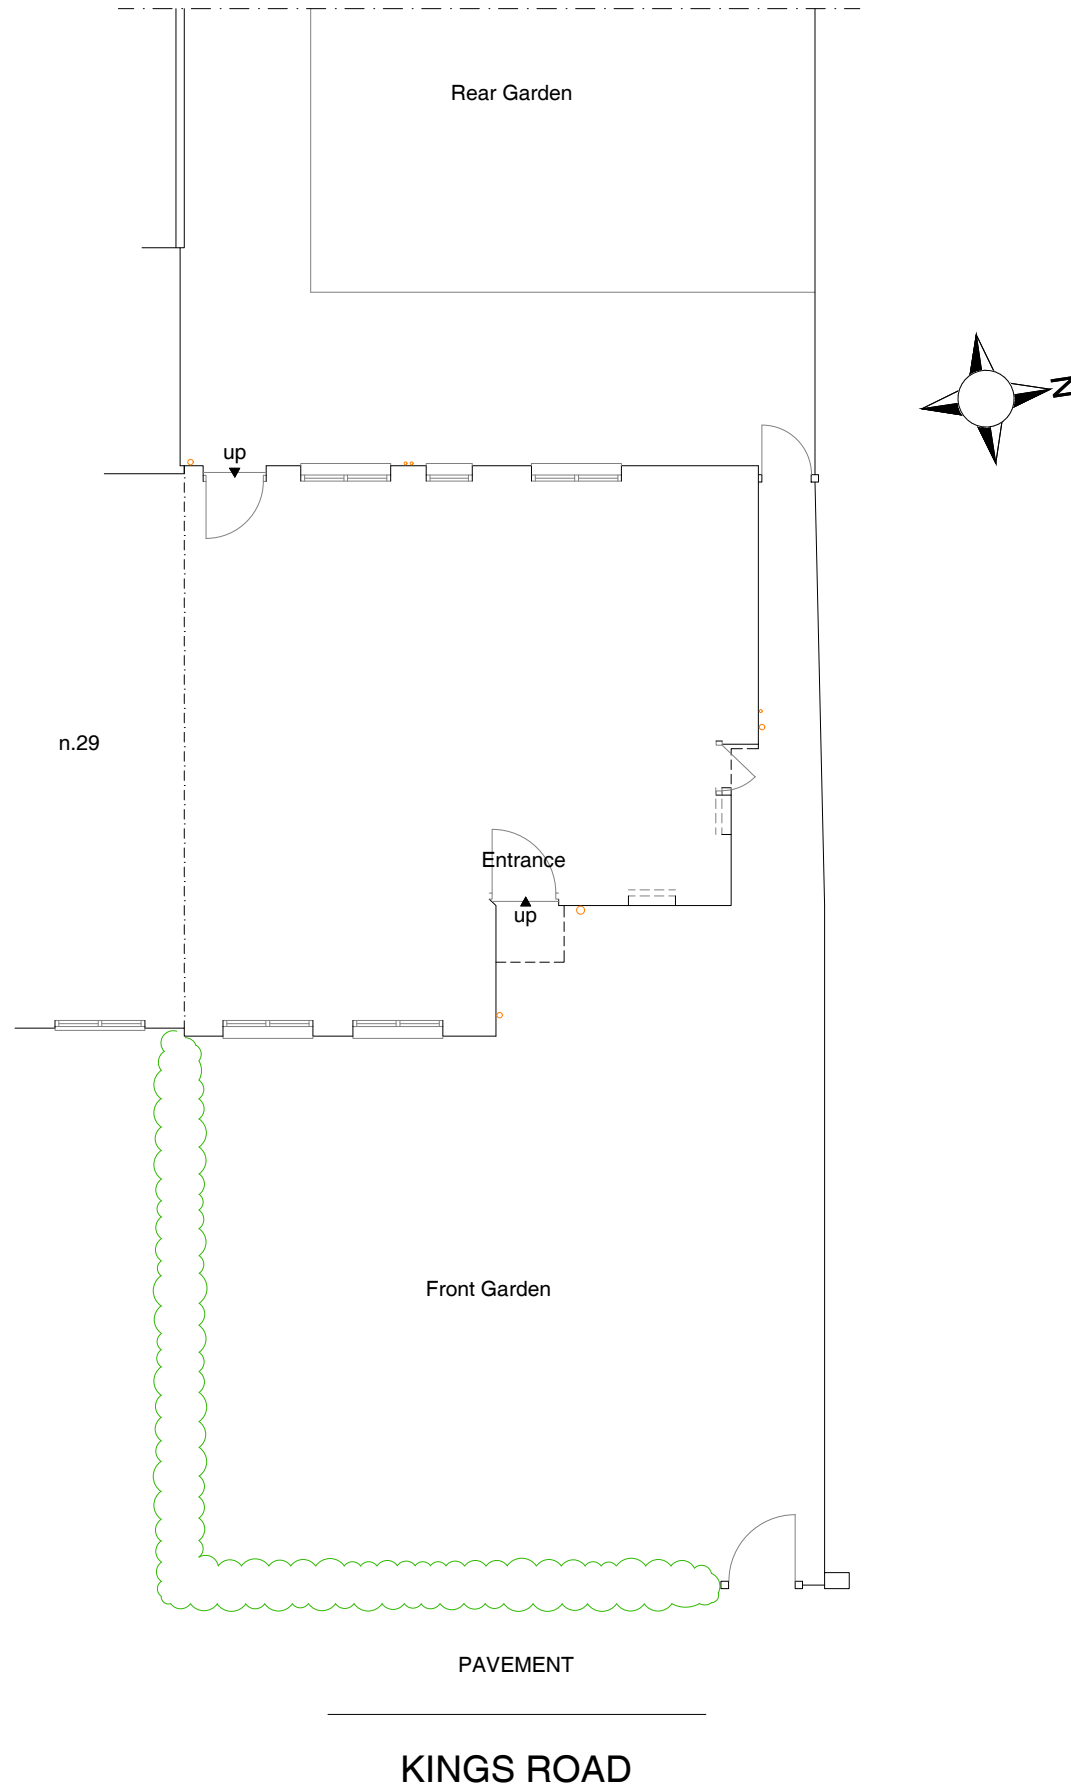


31 Kings Road  
Teddington  
TW11 0QD

Scale 1:100

Site Plan at GF level

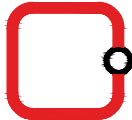

 <p>Magnolia Square Limited 57 Rathbone Place London W1T 1JU 020 7479 4855</p>	<p>PROJECT</p> <p>31 Kings Road Teddington TW11 0QD</p>			
	<p>PRINT AT A3 PAPER SIZE</p>			
<p>JOB TYPE</p> <p>MEASURED SURVEY</p>	<p>DRAWING TITLE</p> <p>AS EXISTING</p>	<p>DATE</p> <p>AUG 2021</p>	<p>SCALE</p> <p>1:100</p>	<p>DRAWING NUMBER</p> <p>21459-02</p>