





Existing Front Elevation

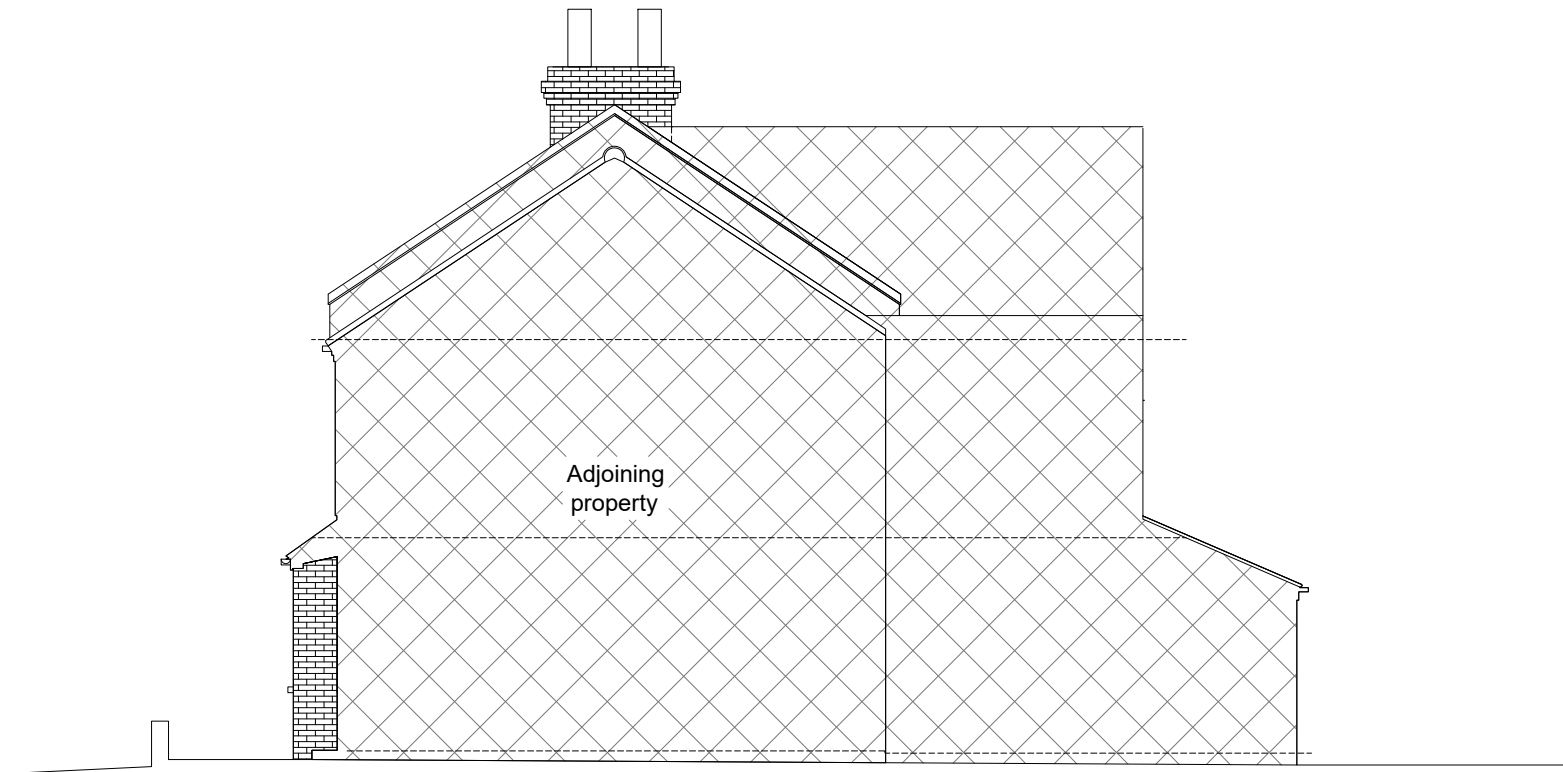

Existing Side Elevation



Existing Rear Elevation

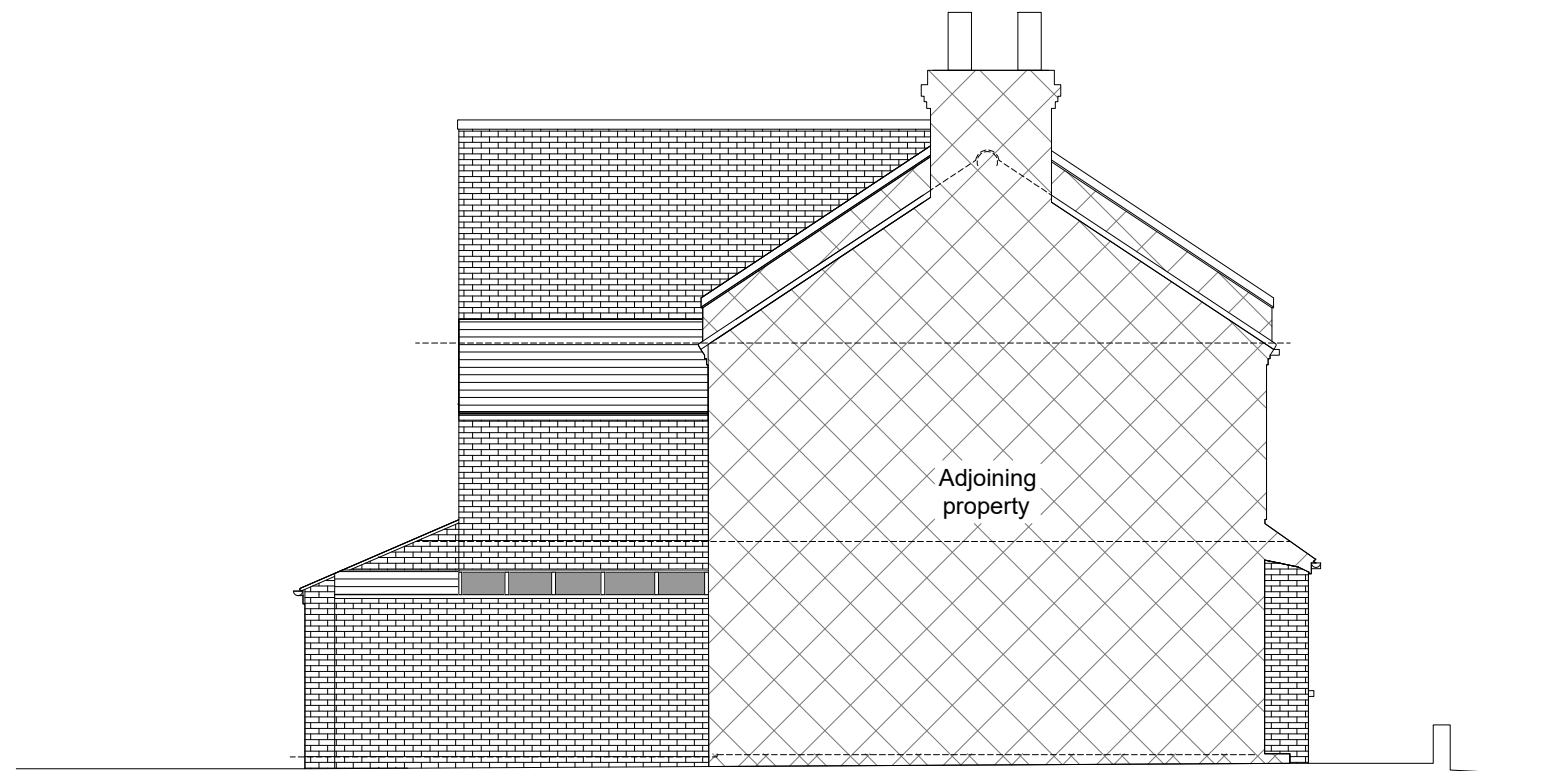

Existing Site Elevation


Rev	Date	Description

Fluent
ARCHITECTURAL DESIGN SERVICES

FLUENT
ARCHITECTURAL DESIGN SERVICES
69-71 WINDMILL ROAD, SUNBURY,
MIDDLESEX, TW16 7DT
TEL: 0800 0438838
E-MAIL: INFO@FLUENT-ADS.CO.UK
WEB: FLUENT-ADS.CO.UK

27 Andover Road
Twickenham

Existing Elevations

 

Scale 1:100 @ A3	Dwg No. FLU.1599.04
Date 20.07.2021	Rev
Drawn SZ	