


39 Kings Road  
Teddington  
TW11 0QD

Scale 1:100

Elevations as existing

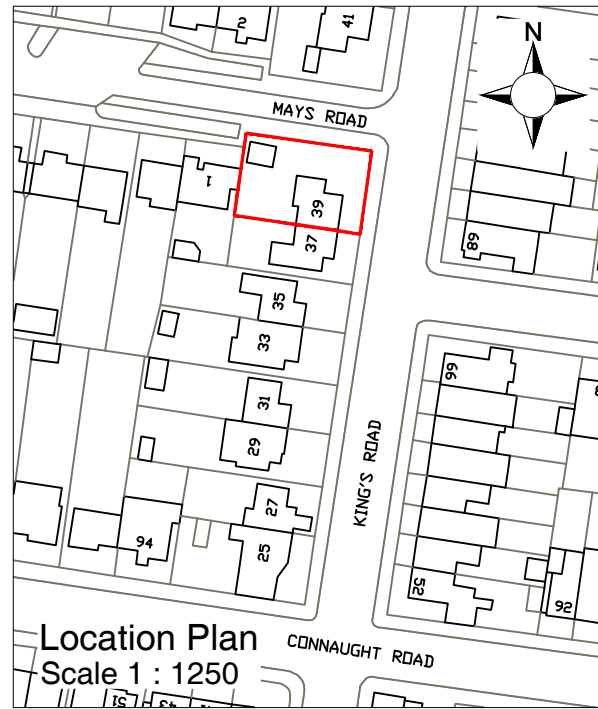

Front Elevation




Side Elevation



Rear Elevation

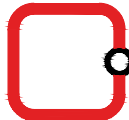

 <p>Magnolia Square Limited 57 Rathbone Place London W1T 1JU 020 7479 4855</p>	<p>PROJECT 39 Kings Road Teddington TW11 0QD</p>			
	<p>PRINT AT A3 PAPER SIZE</p>			
<p>JOB TYPE MEASURED SURVEY</p>	<p>DRAWING TITLE AS EXISTING</p>	<p>DATE AUG 2021</p>	<p>SCALE 1:100</p>	<p>DRAWING NUMBER 21459-10</p>