


NOTES

This drawing is copyright and must not be reproduced in any form without written consent of Armstrong Simmonds Architects


This drawing is for planning purposes only. Any dimensions used must therefore be verified on site and contractors / sub-contractors who follow them do so at their own risk.

NB. Any dims provided in brackets are indicative only - setting out is likely to be determined by other criteria.

 

Scale 1:50

NOT FOR CONSTRUCTION

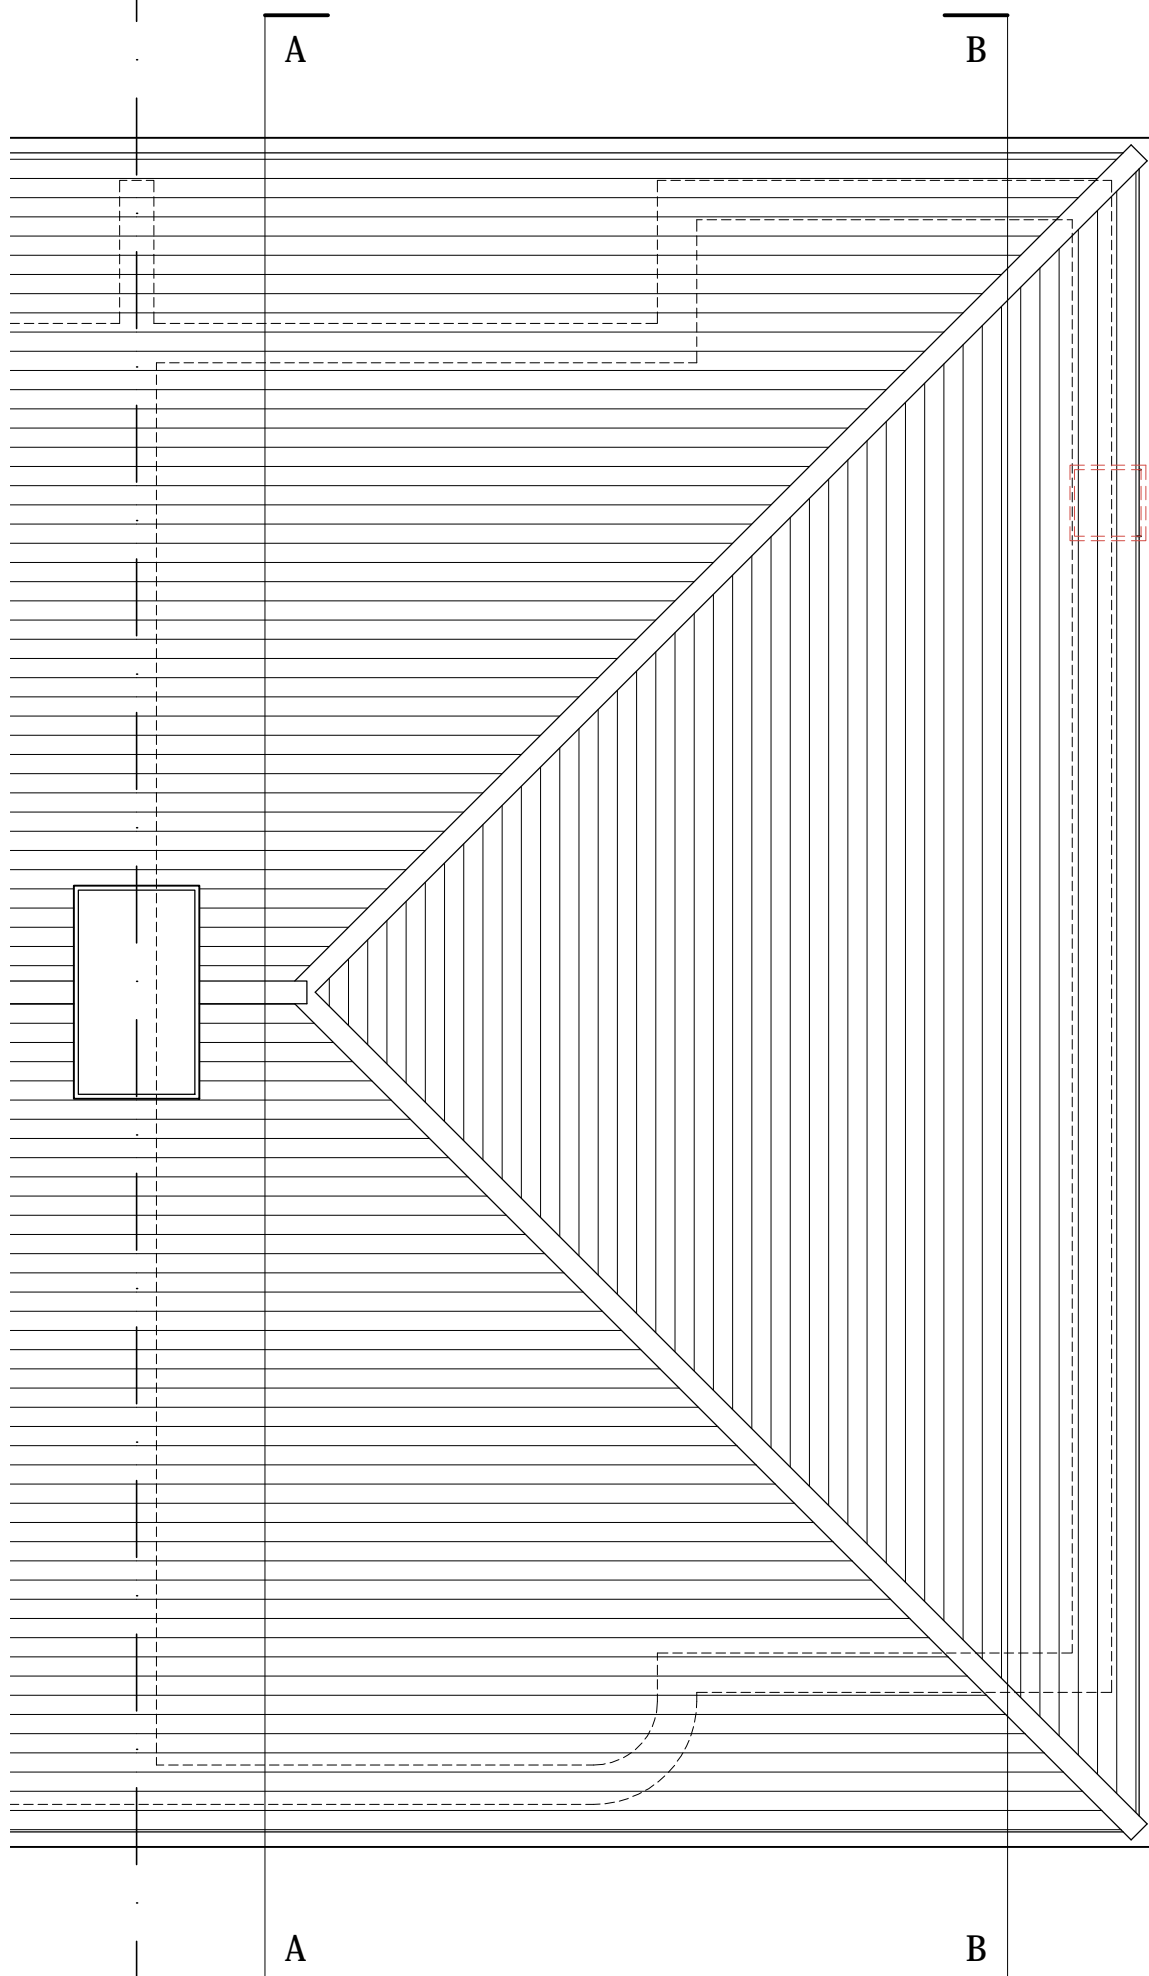

Roof Plan

Rev	Date	Revision
-----	------	----------

Client:  
Thomas Cunningham & Lauren Cody

Project:  
58 Park House Gardens,  
Twickenham, TW1 2DE

Drawing:  
Roof Plan  
PROPOSED

Armstrong Simmonds | Architects

Unit 23, Battersea Business Centre, 99-109  
Lavender Hill, London, SW11 5QL

t: 020 7228 1324 m: 07817127275  
e: projects@as-architects.co.uk

Drawing Number: 1054_58PHG_PA303	Revision: *
-------------------------------------	----------------

Scale: 1:50 @A3	Date: July 2021	Drawn: NG
--------------------	--------------------	--------------