




PROPOSED REAR ELEVATION

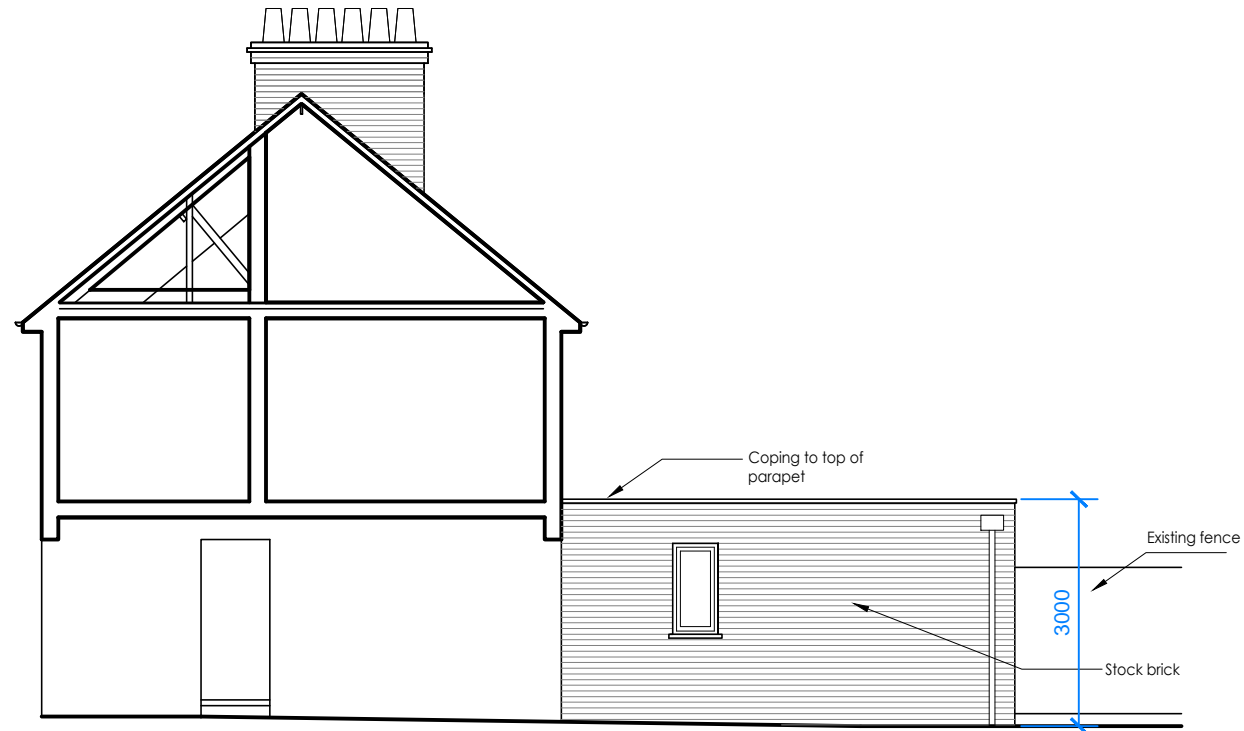

PROPOSED SIDE ELEVATION

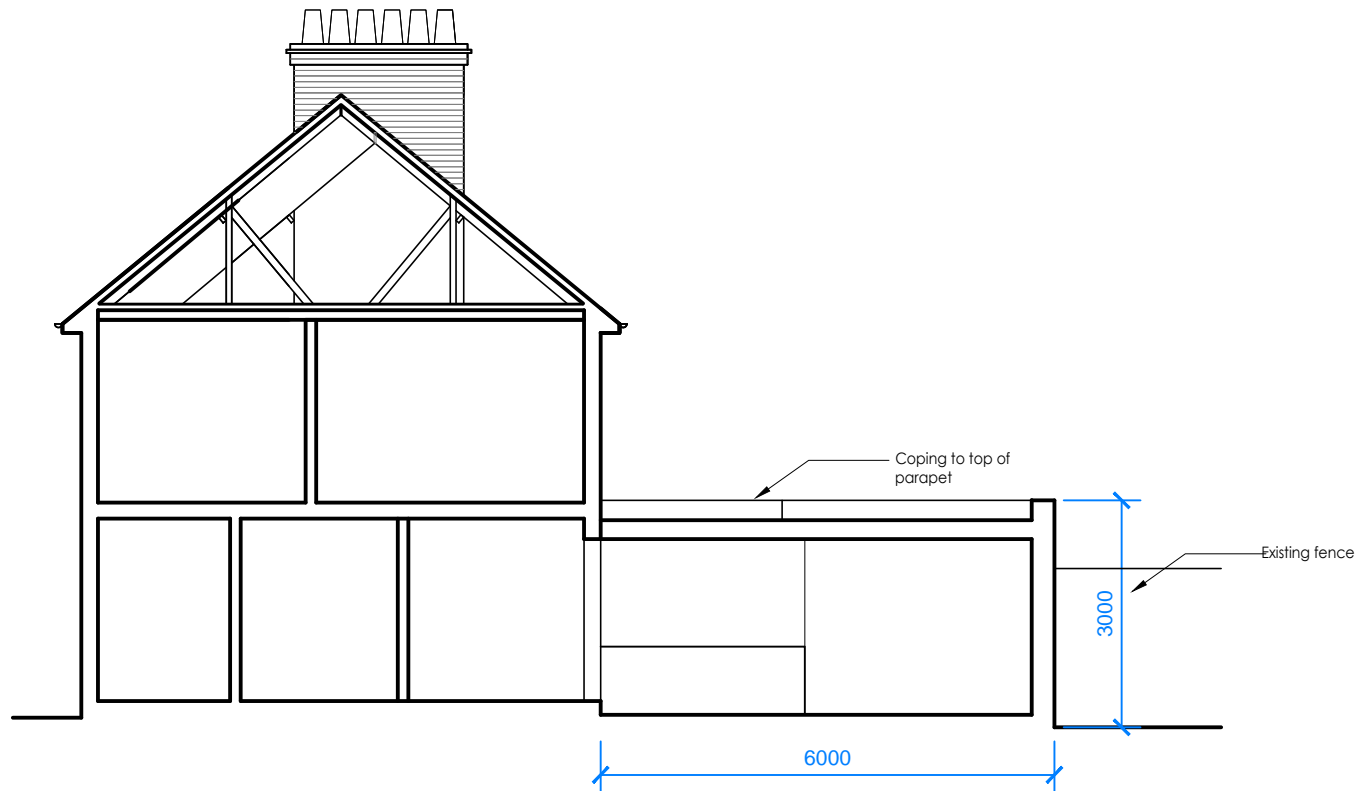

PROPOSED SECTION

 

revisions

ALL FIGURED DIMENSIONS TO BE CHECKED ON SITE BY CONTRACTOR BEFORE COMMENCING WORK.
NO DIMENSIONS SCALED FROM THIS DRAWING

GB&P
Geoff Beardsley & Partners (UK) LLP
 CHARTERED ARCHITECTS AND CDM CONSULTANTS
 Elfin House, 1A Elfin Grove, Teddington, Middlesex TW11 8RD
 Tel: 020 86144374 Fax: 020 89778494
 www.gbpartners.co.uk

client

MR & MRS R MAIR

job

75 TWINING AVENUE
 TWICKENHAM
 TW2 5LL

title

REAR EXTENSION
 PROPOSED ELEVATIONS &
 SECTION

dwg no.

2124/ 203

scale 1:100 @ A3 date AUG 2021