




1 Existing Elevation - King Street Unit North Elevation
2350 1:100

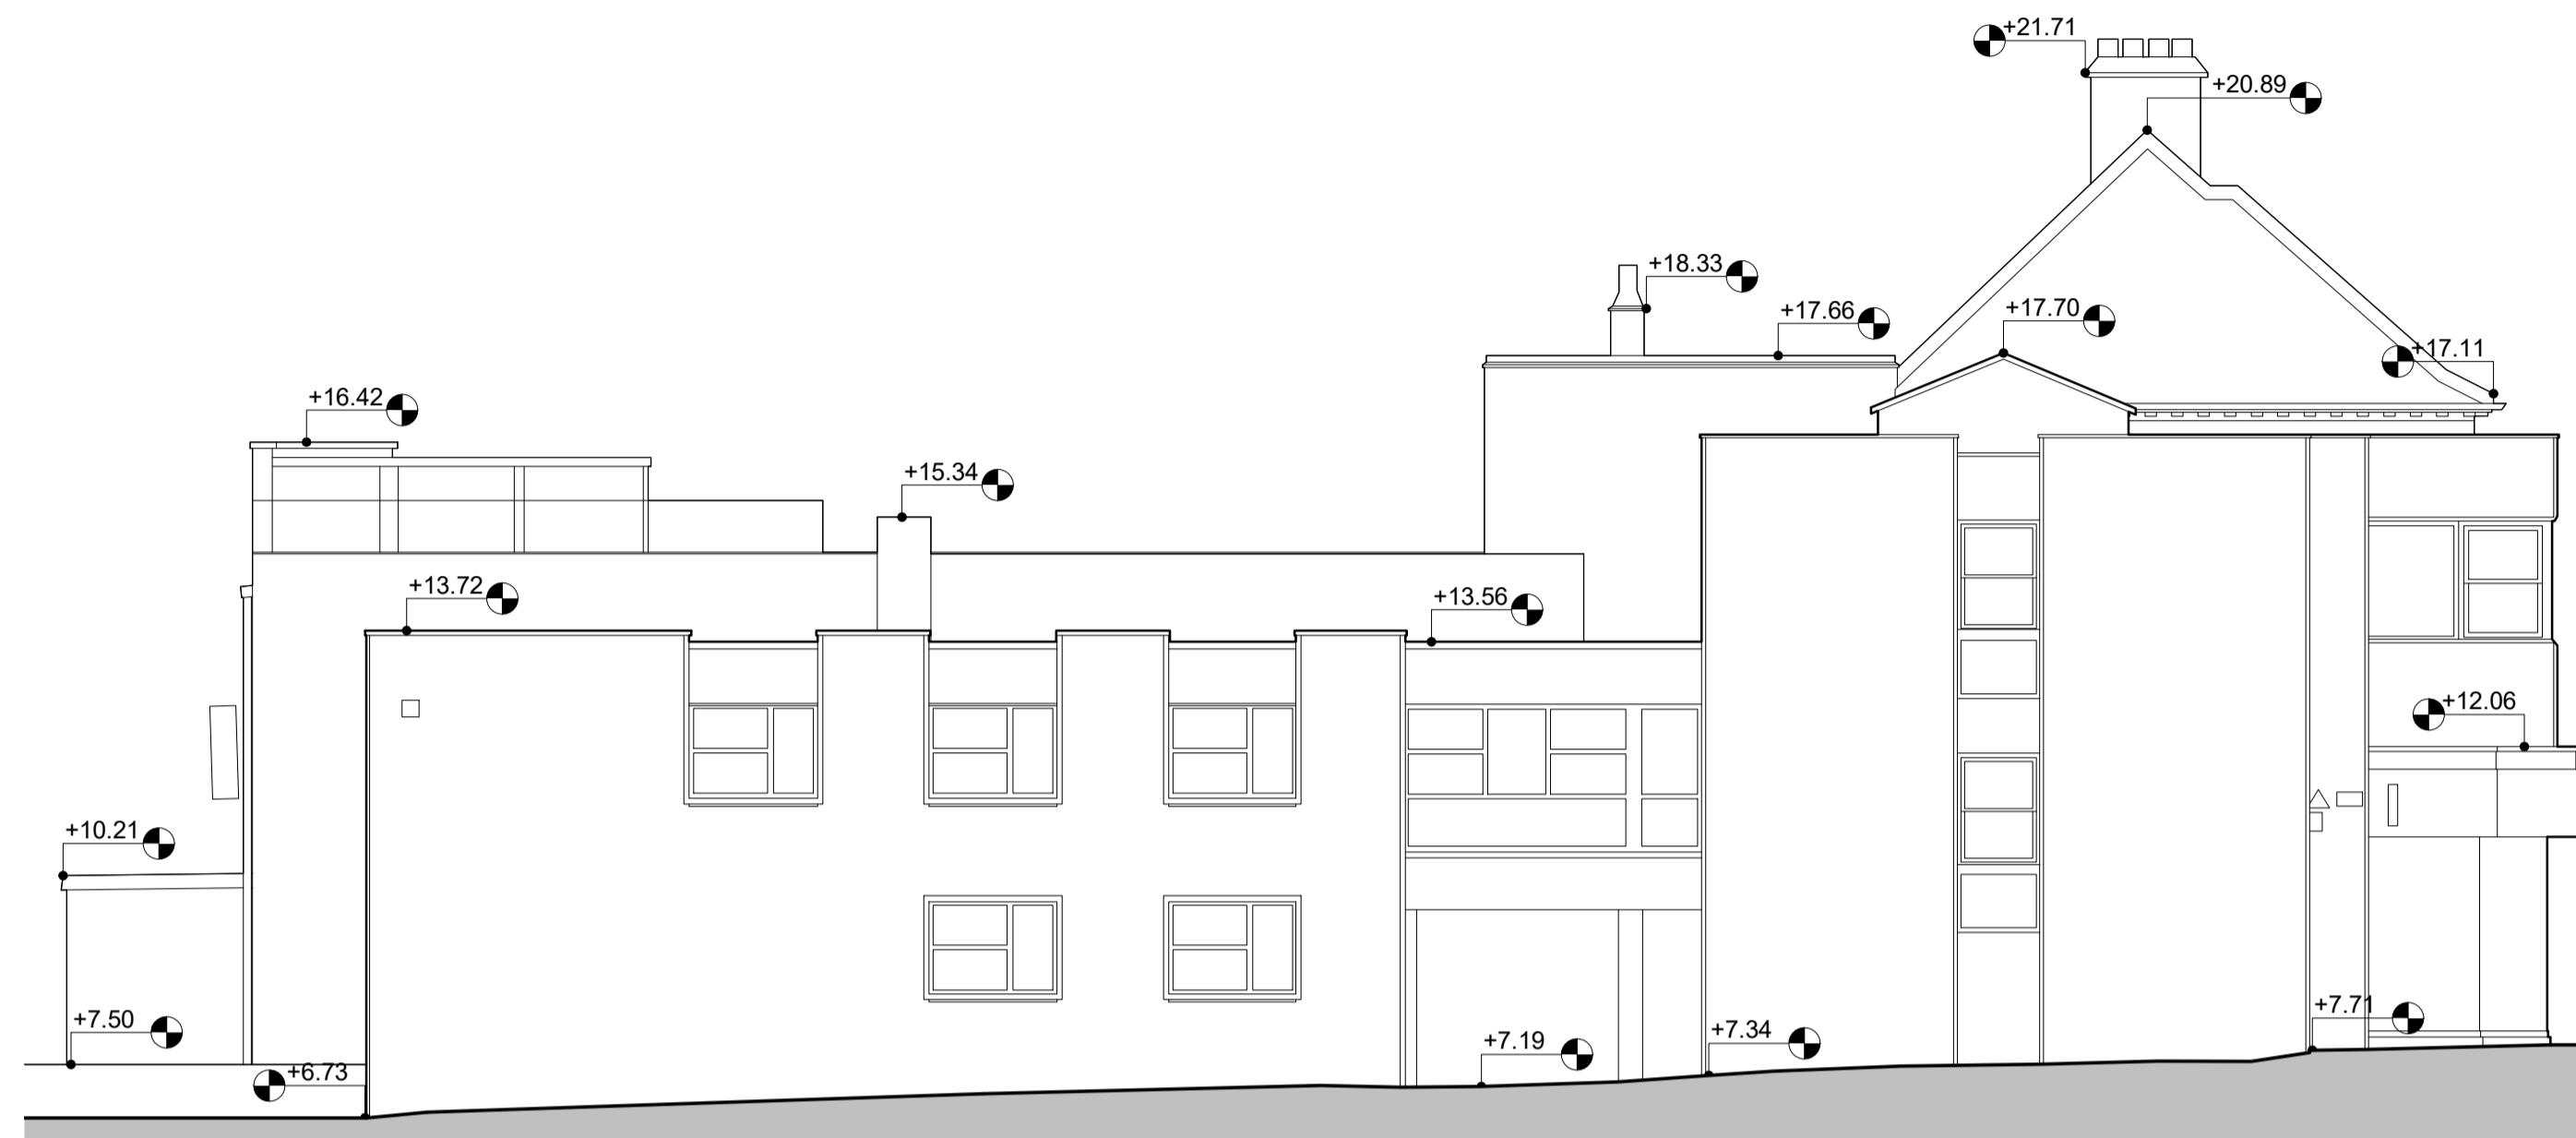

2 Existing Elevation - King Street Unit East Elevation
2350 1:100

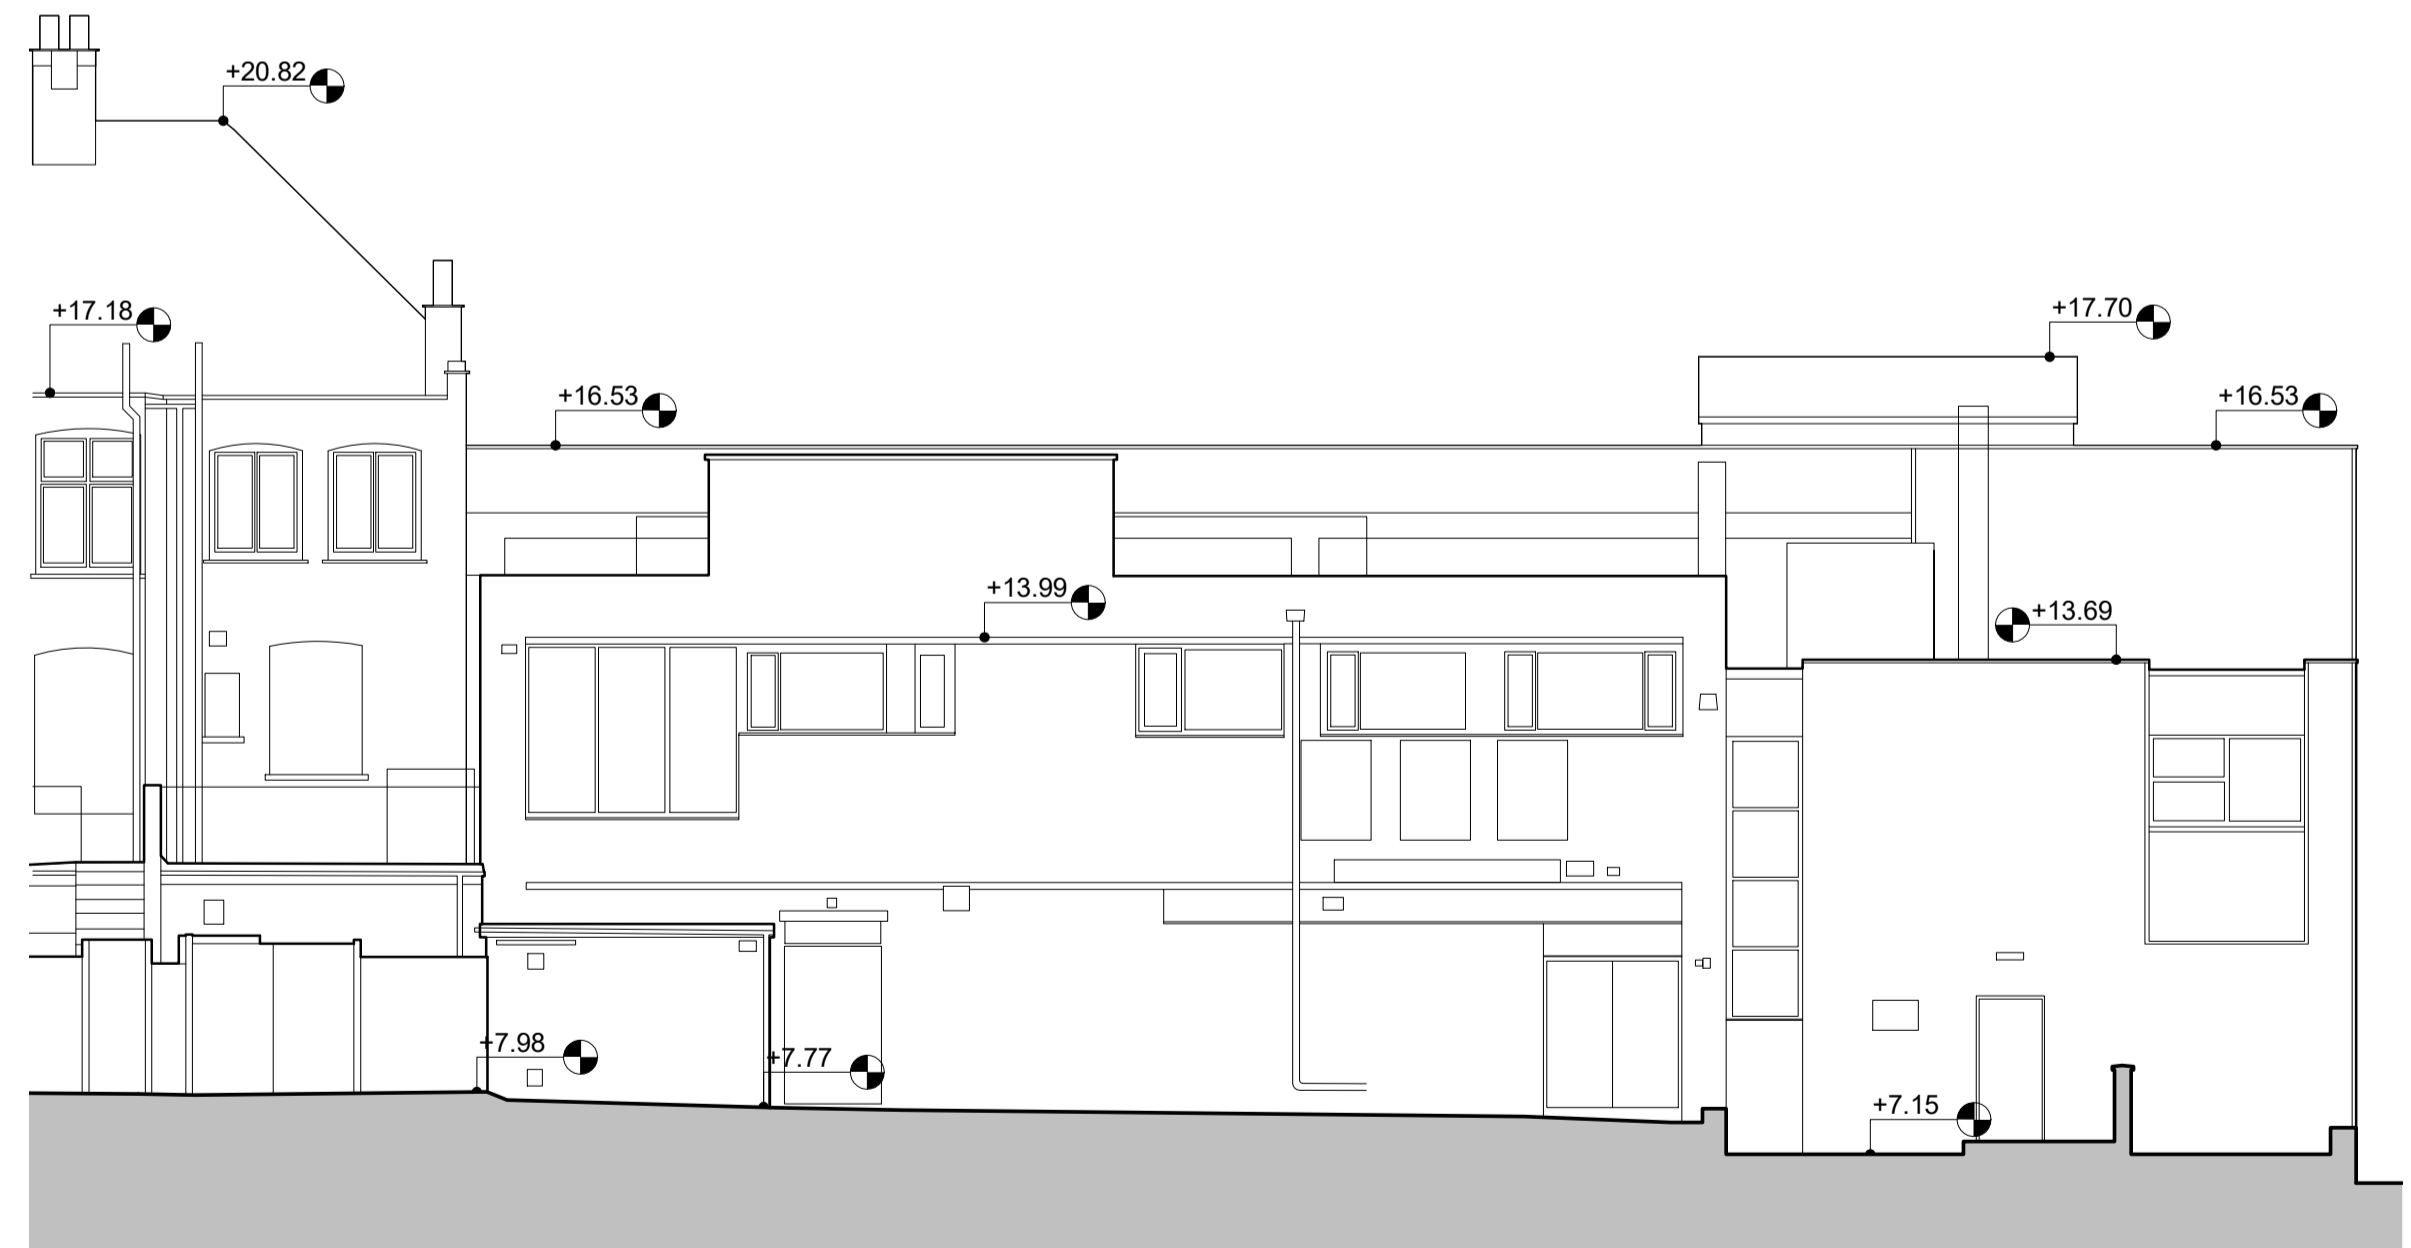


3 Existing Elevation - King Street Unit South Elevation
2350 1:100

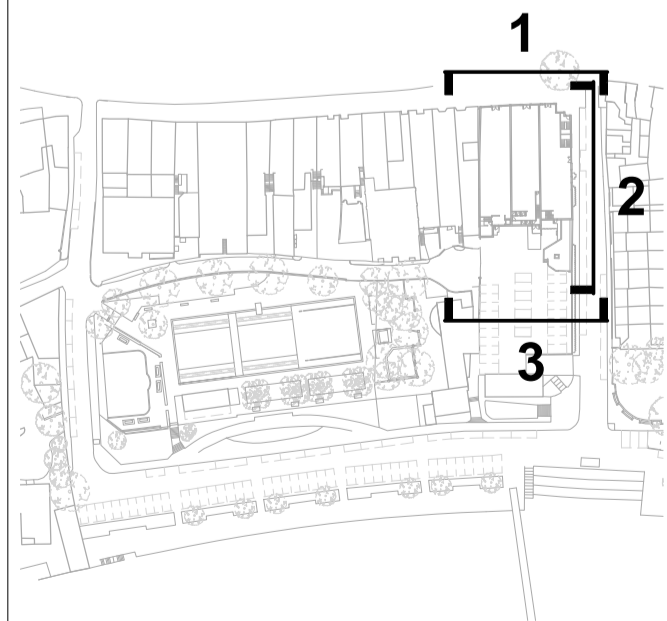

Date	Rev.	Description	Approved By	Date	Rev.	Description	Approved By
10/08/2021	C01	M161 - Re-issue of Planning Drawings to Address Planning Officers' Comments	MB				

DRAFT

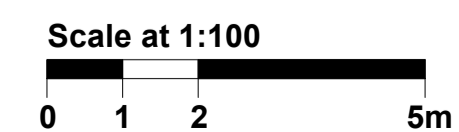

Project	Twickenham Riverside	Code	TRS	File Name	Number	Rev.
Subject	Existing Site Elevations - King Street			TRS-HAL-ZZ-ZZ-DR-A-	2350	C01
Architects	Hopkins Architects Limited 27 Broadley Terrace, London, NW1 6LG T: 020 7124 1751 E: mail@hopkins.co.uk			Date	08/09/21	Scale As indicated at A1