




1 Existing Elevation - Old Lido East Elevation
2351 1:100

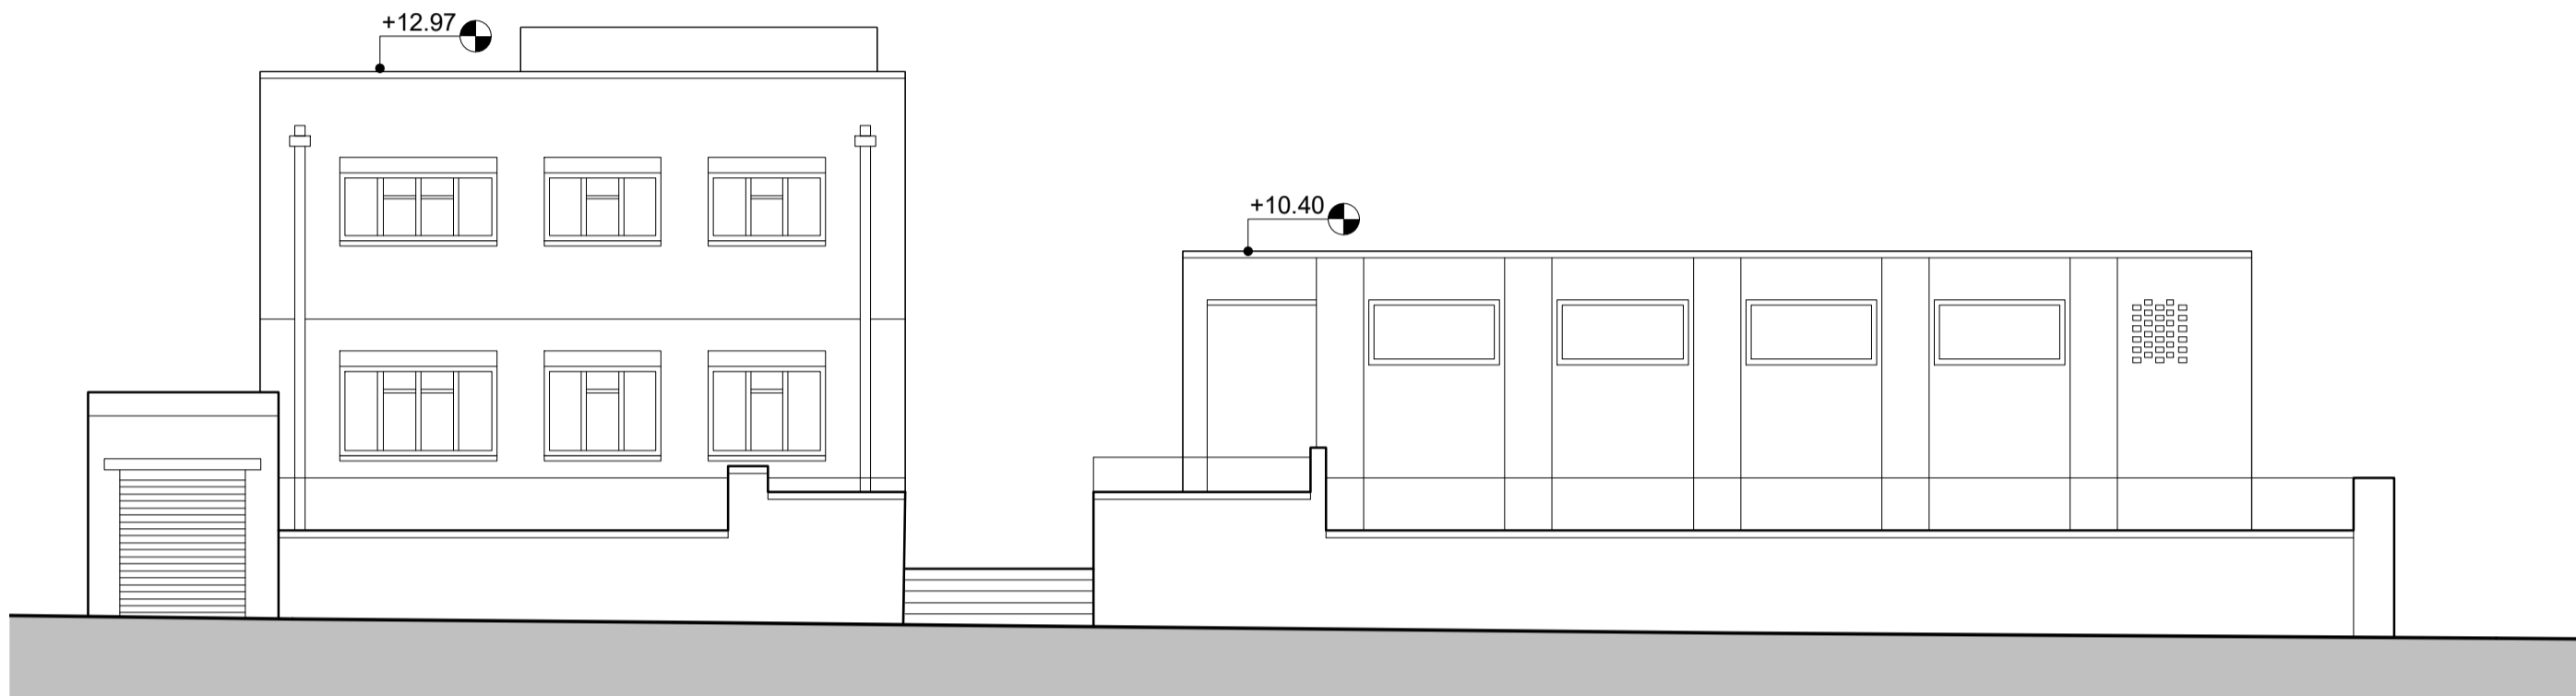

2 Existing Elevation - Old Lido South Elevation
2351 1:100

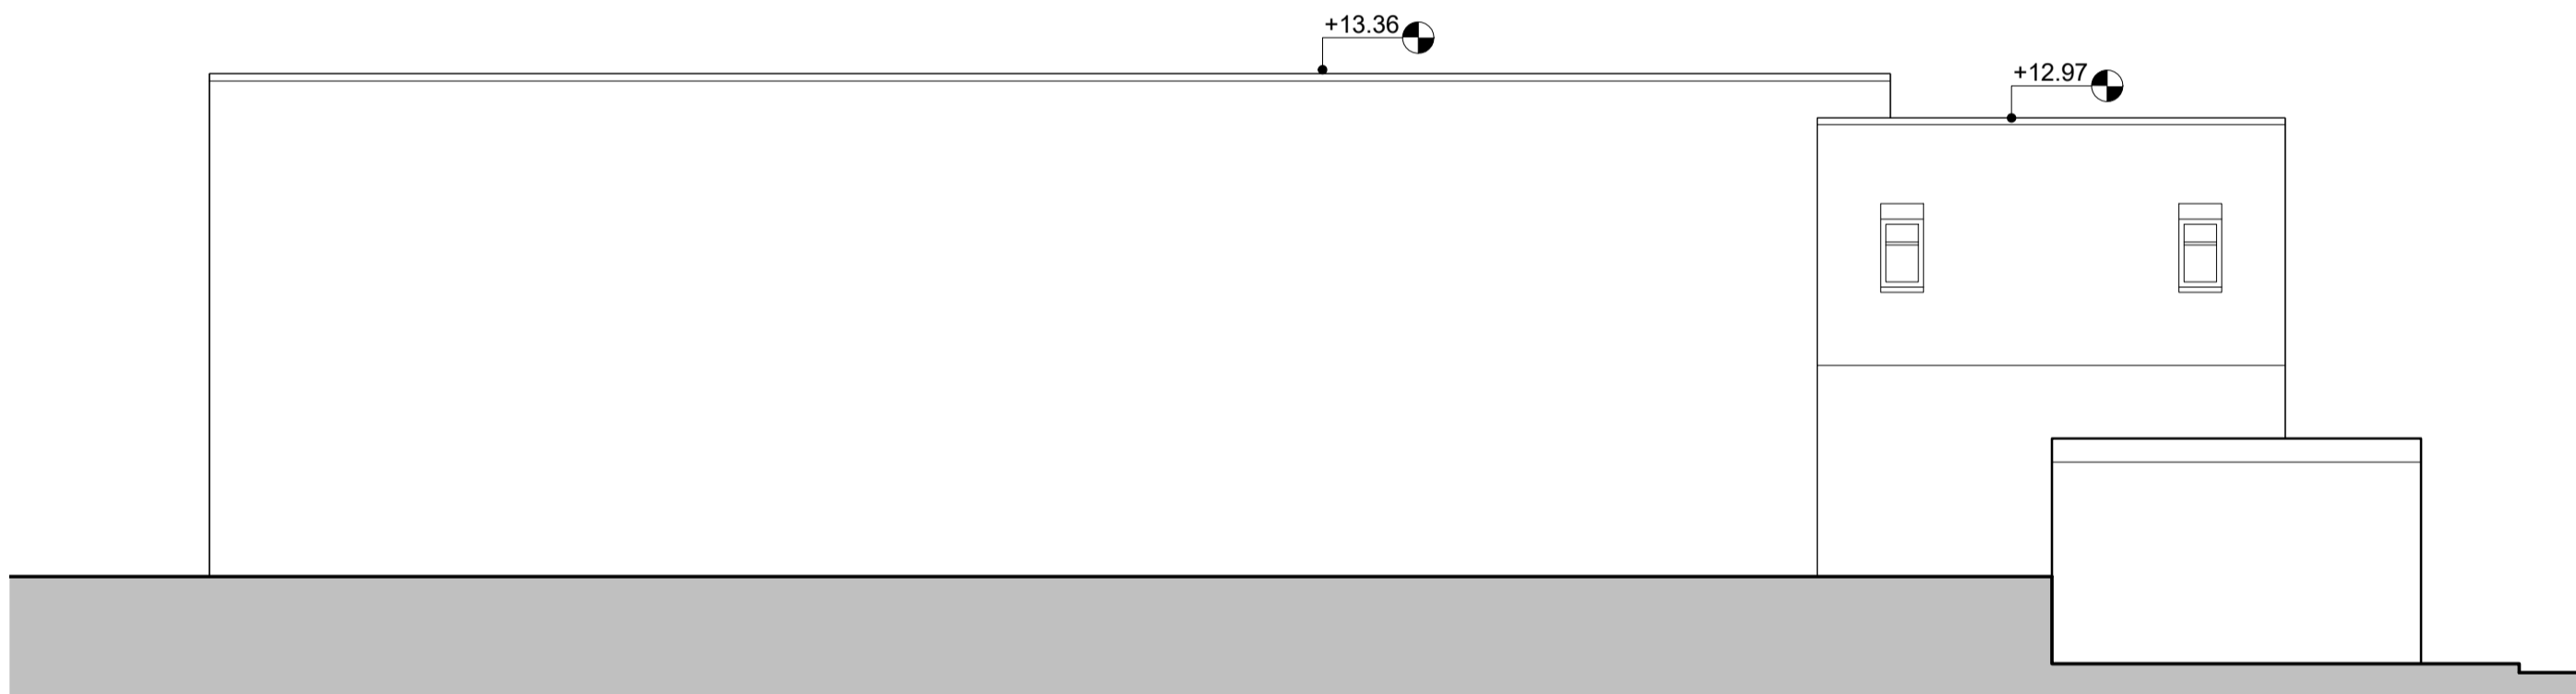


3 Existing Elevation - Old Lido West Elevation
2351 1:100

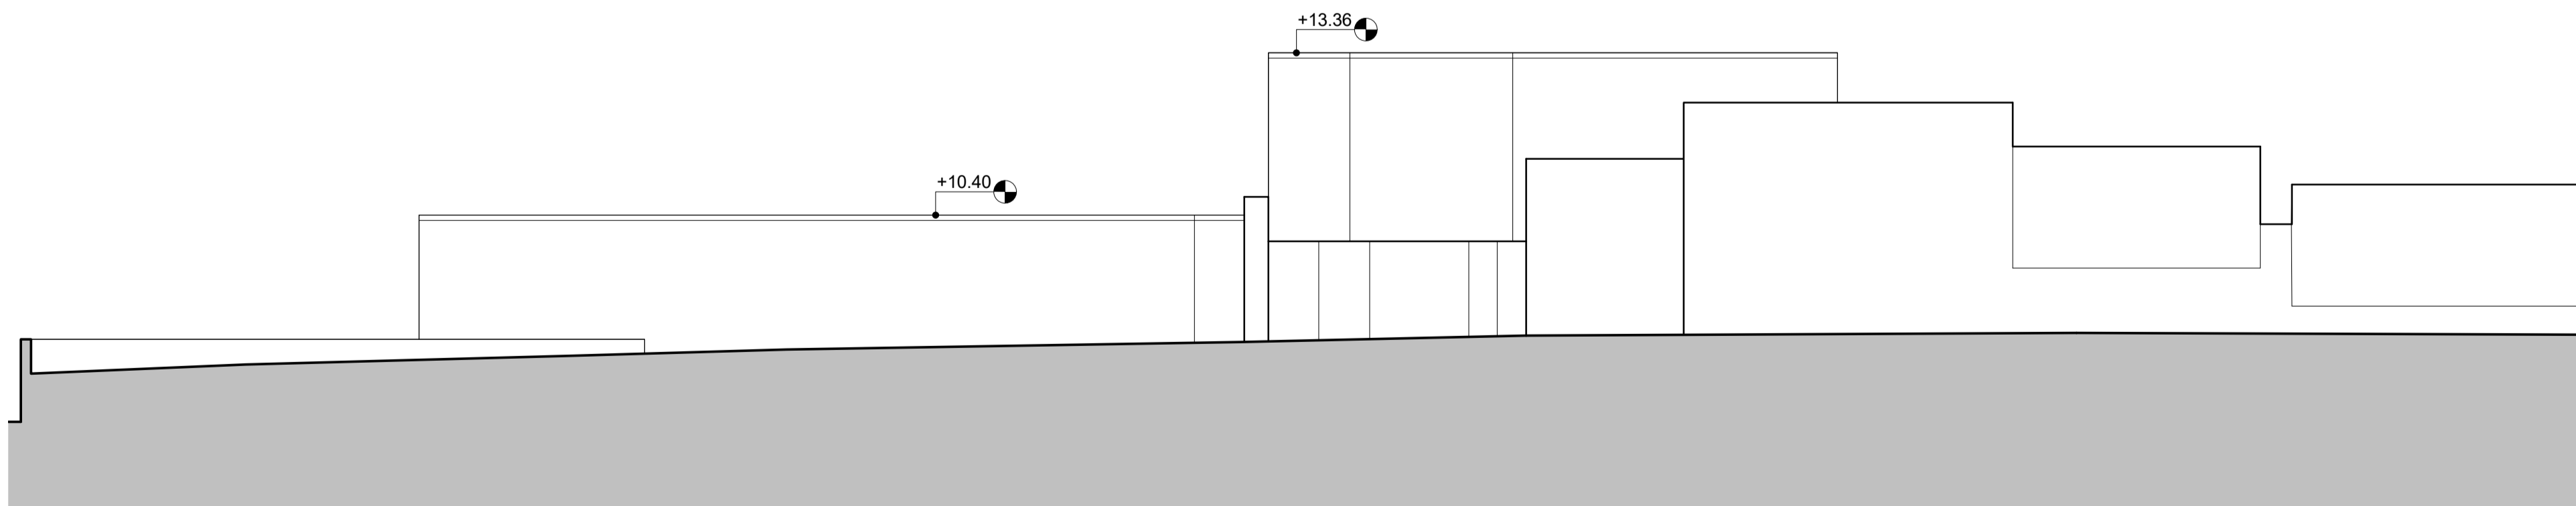


4 Existing Elevation - Old Lido North Elevation
2351 1:100




5 Existing Elevation - Cafe Sunshine South Elevation
2351 1:100

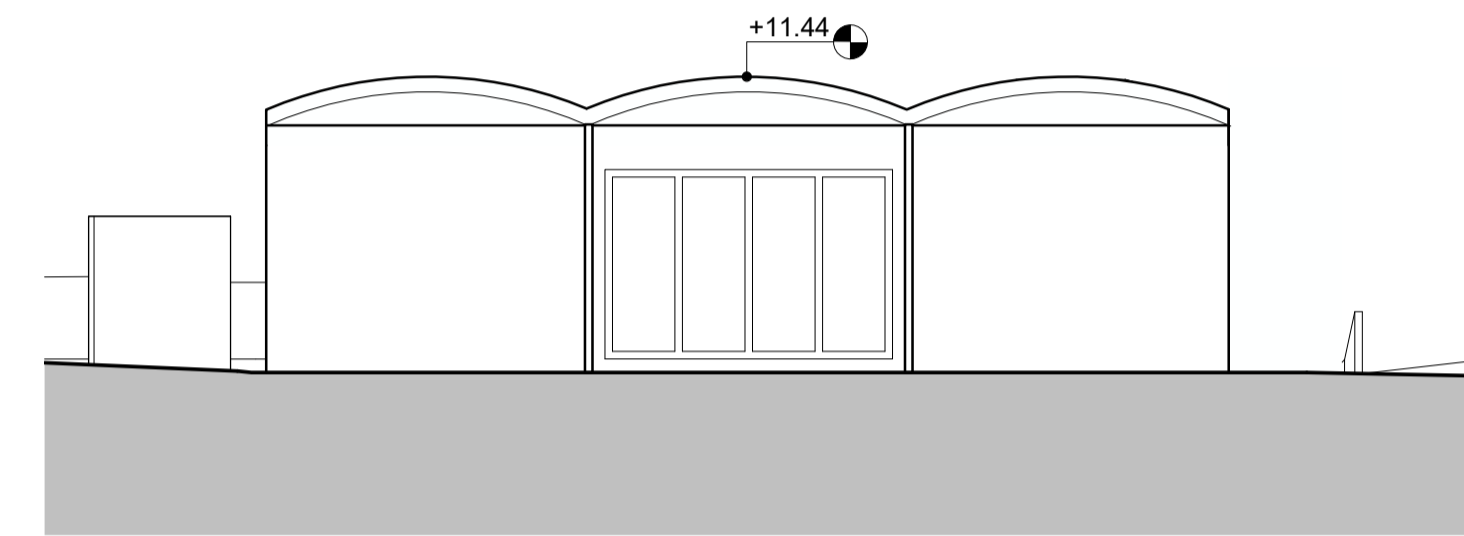


6 Existing Elevation - Cafe Sunshine North Elevation
2351 1:100

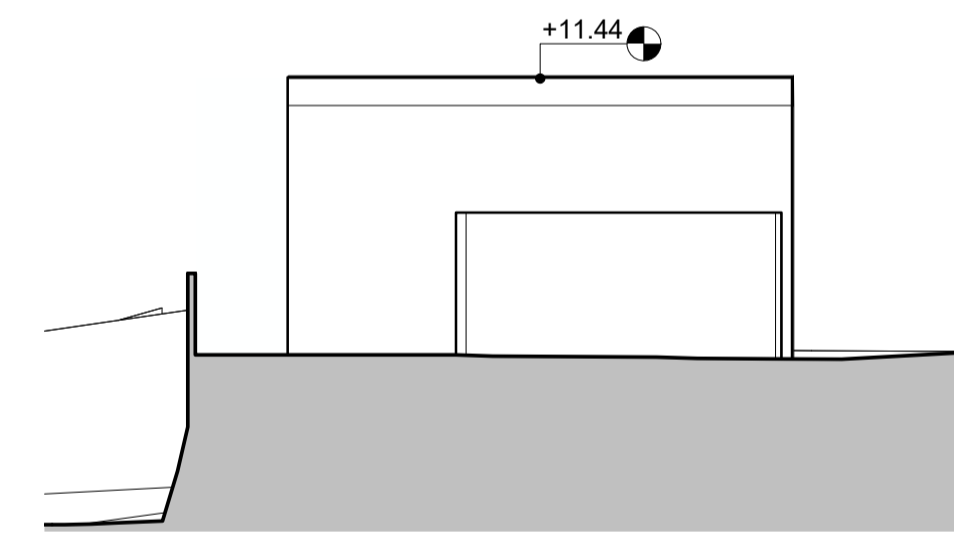

7 Existing Elevation - Cafe Sunshine East Elevation
2351 1:100

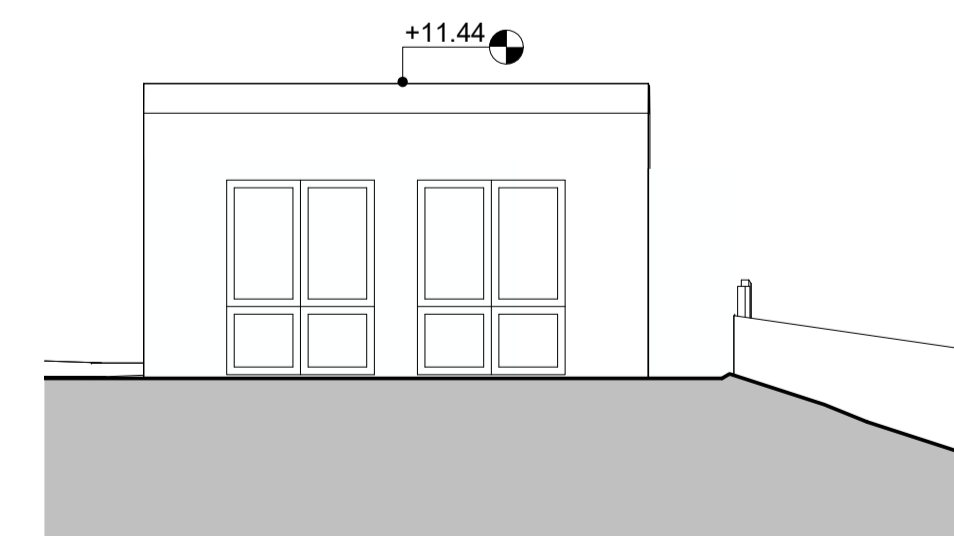

8 Existing Elevation - Cafe Sunshine West Elevation
2351 1:100

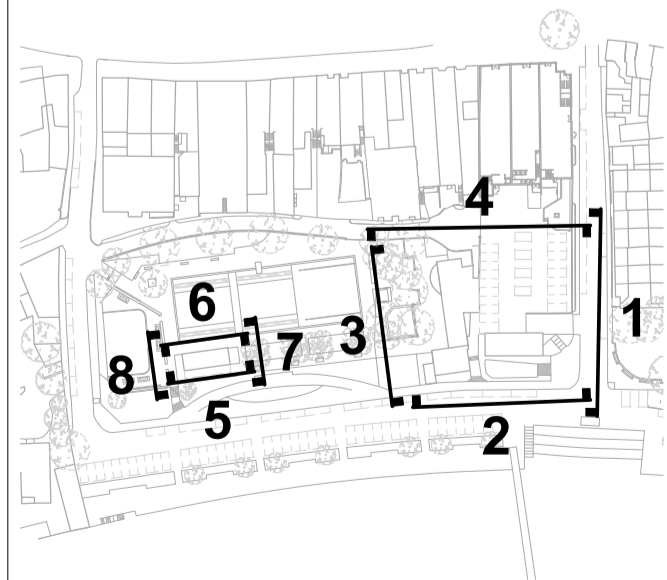

Date	Rev.	Description	Approved By	Date	Rev.	Description	Approved By
10/08/2021	C01	M161 - Re-issue of Planning Drawings to Address Planning Officers' Comments	MB				

DRAFT

Scale at 1:100

Project	Twickenham Riverside	Code	TRS	File Name	Number	Rev.
Subject	Existing Site Elevations Old Lido and Cafe Sunshine			TRS-HAL-ZZ-ZZ-DR-A-	2351	C01
Architects	Hopkins Architects Limited 27 Bradley Terrace, London, NW1 6LG T: 020 7724 1751 E: mail@hopkins.co.uk			Date 08/09/21	Scale As indicated	at A1