
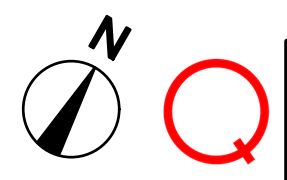


- NEW WALLS
- EXISTING WALLS
- DEMOLITION
- EXISTING ROOFLIGHTS POSITION SHOWN DOTTED

 

PROJECT
HOUSE EXTENSIONS
 17 Beaumont Avenue, Richmond, TW9 2HE

DRAWING
PROPOSED ROOF PLAN

B.	ROOFLIGHTS AMENDED.	26.08.2021
REV. NO.	REVISION	DATE
SCALE 1:100@A3	DRAWING NUMBER BARS/PA/05/B	ISSUED 15.07.19
		STATUS
		PLANNING

Do not scale from drawing. Any discrepancies must be reported to the architect. Copyright: do not copy/use without permission.