





Front Elevation

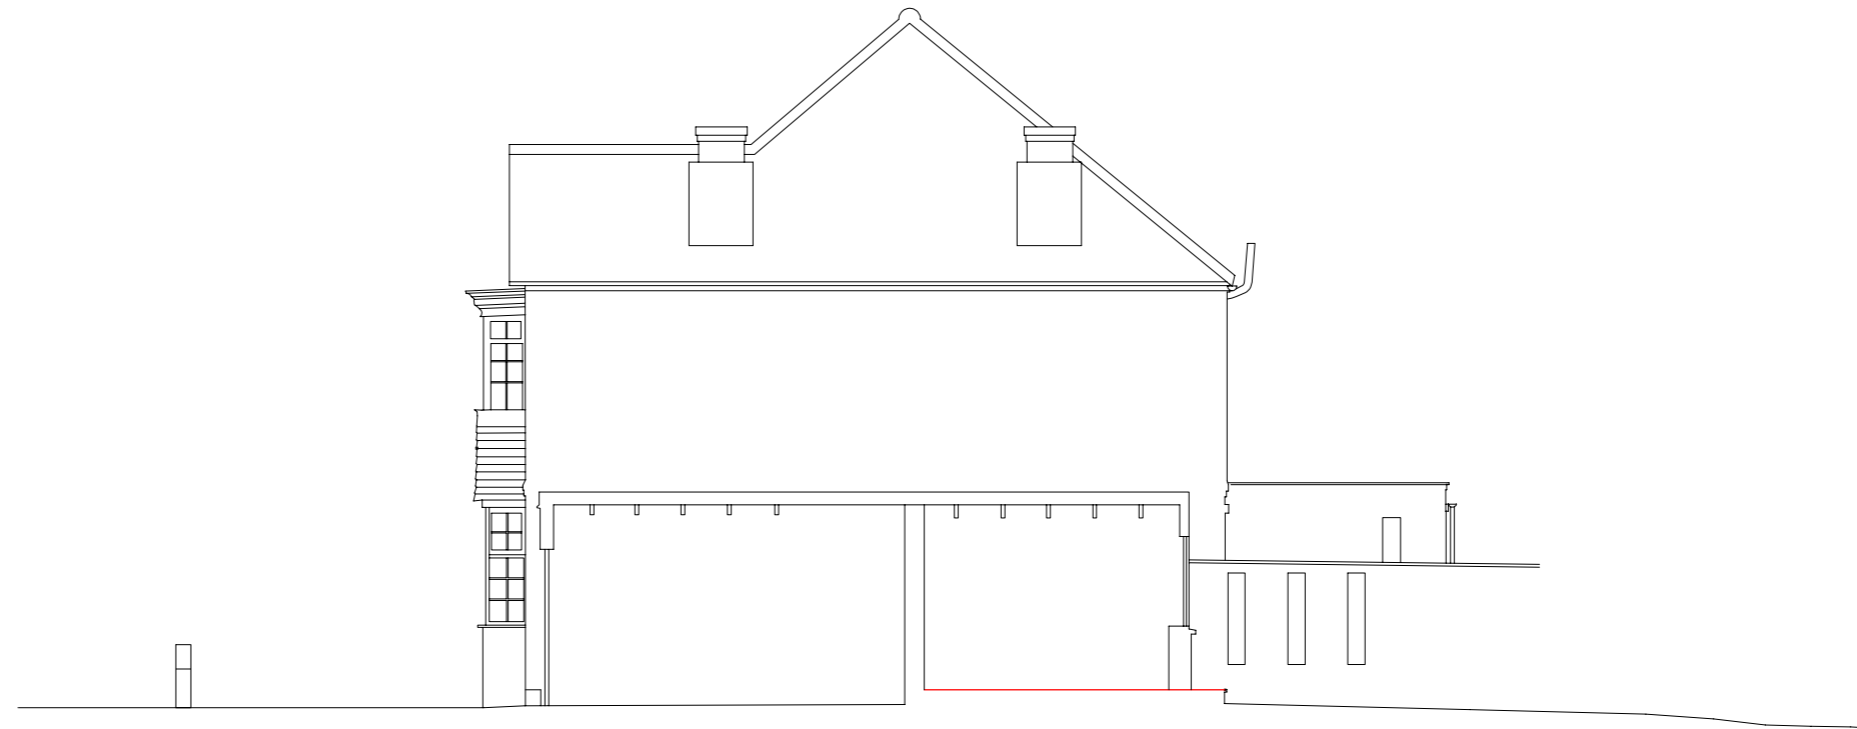


Side Elevation

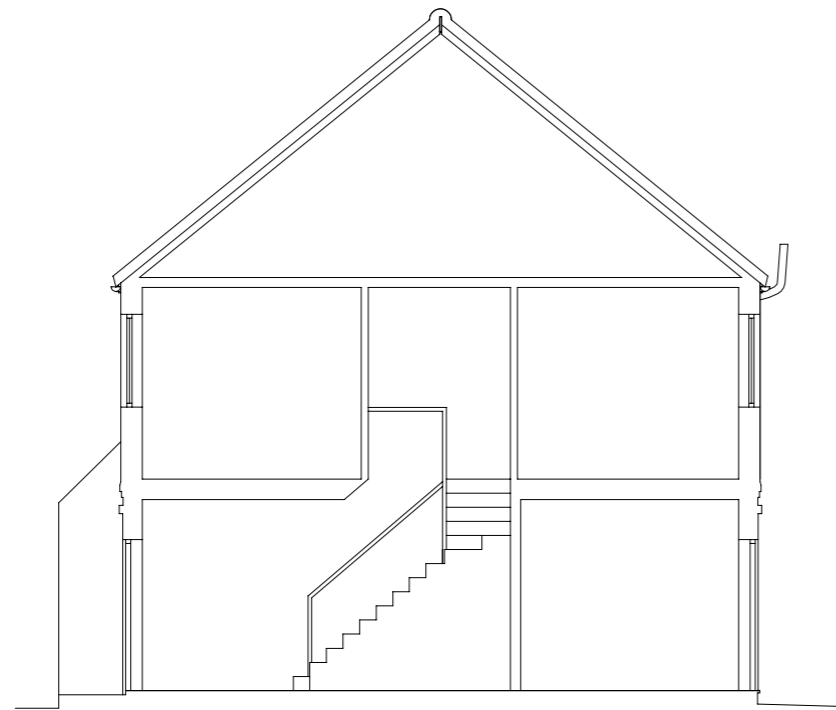


Cross Section




Rear Elevation

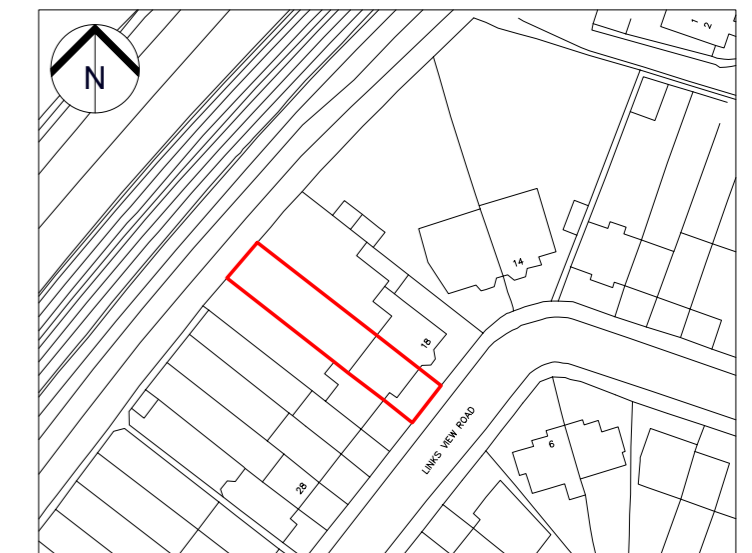


Site Location Plan
Scale 1:1250 @A2

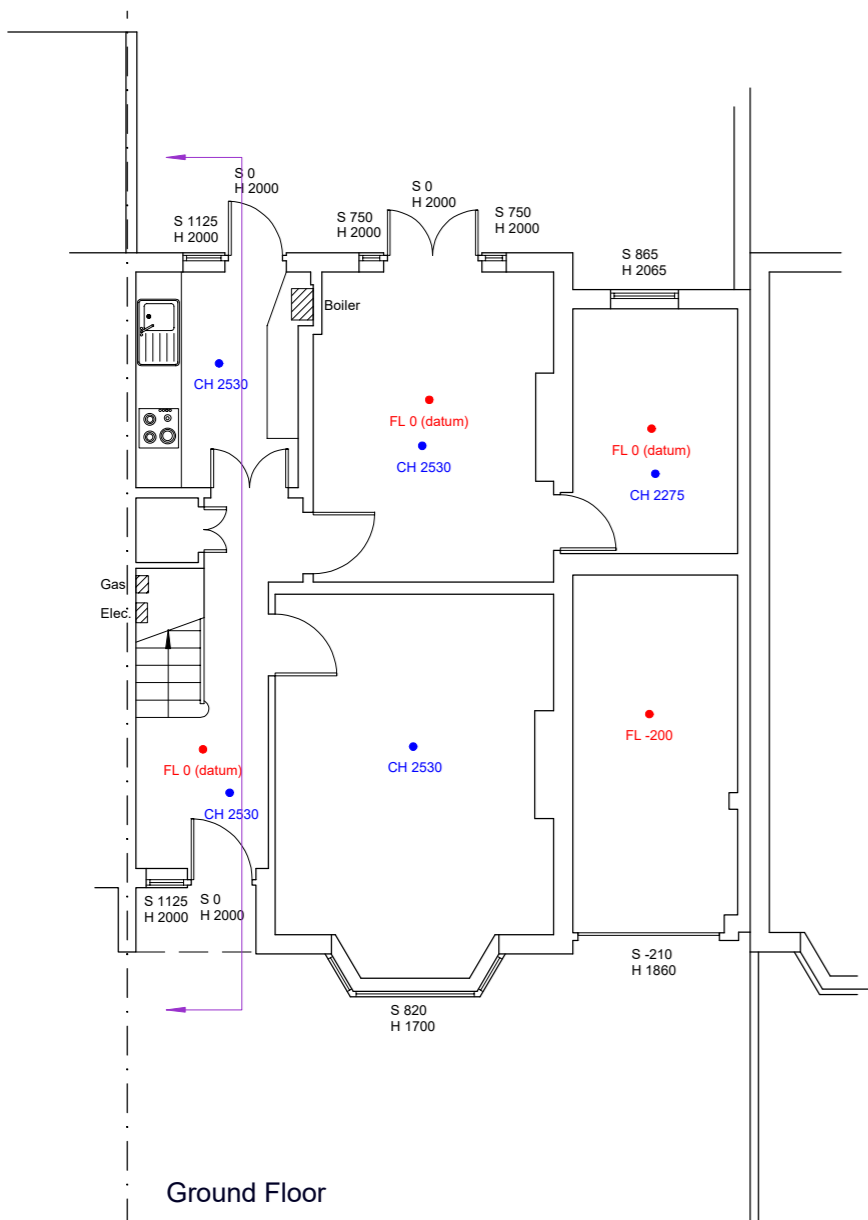


Ground Floor

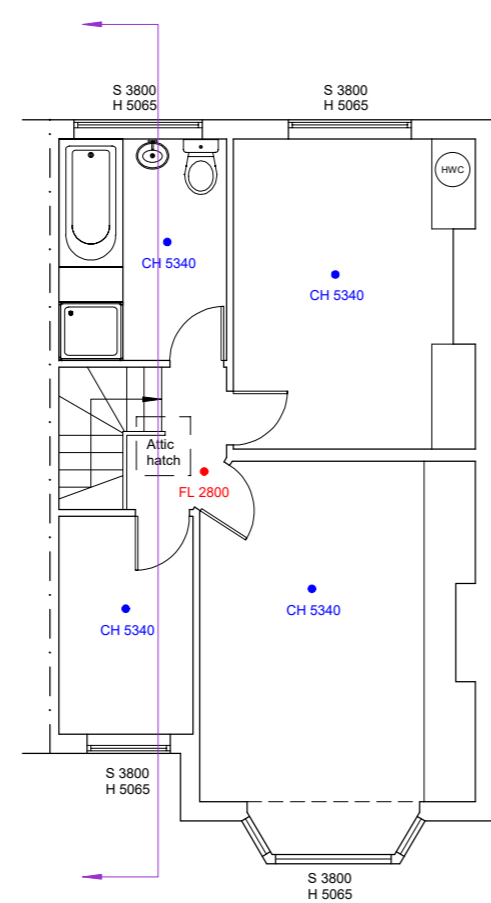

First Floor

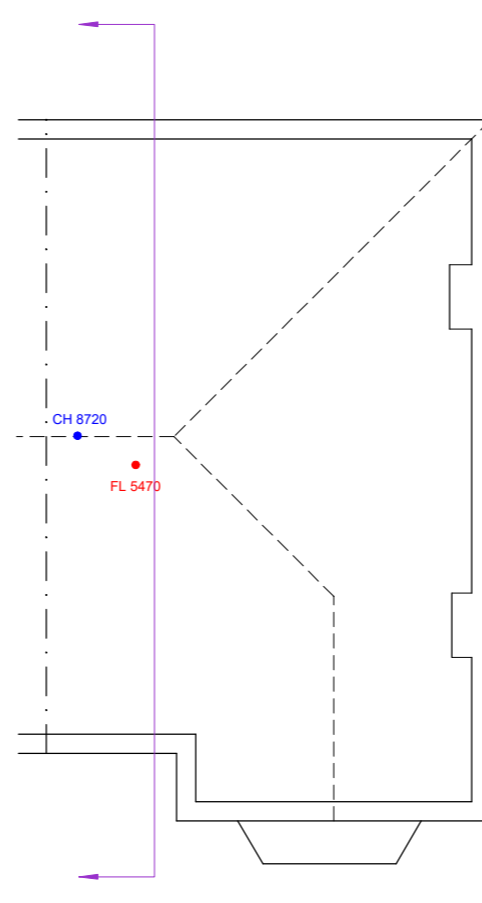

Attic

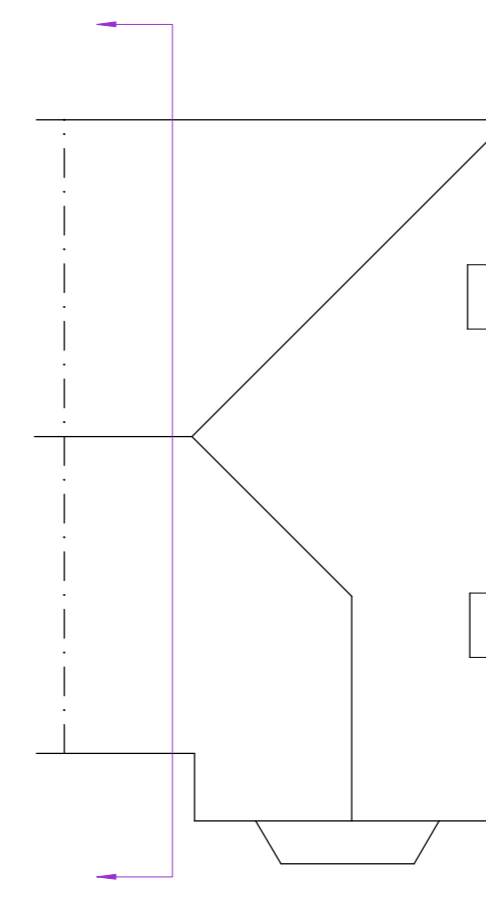

Roof

Note

This measured survey does not form part of a structural survey. Whilst every care has been taken performing the measured survey some structural areas could only be measured to their finished surface. All measurements should be checked on site once cladding etc has been removed.

EMP CHARTERED SURVEYORS		
7 Linden Close, Eridge Road, Tunbridge Wells, Kent TN4 8HH Tel: 01892 577578 Email: info@empsurveyors.com		
Scale Bar (Meters) 0 1 2 3 4		
Client Mr O Dale		
Address 20 Links View Road, Hampton Hill, Middlesex, TW12 1LA		
Size A2	Drawing No. 0161020_SH	Rev A
Scale 1:100	Date 26/10/2020	Sheet 1 of 1