


Chain link fence

 


Scale 1:100

Outbuilding

rear garden

Timber fence

Timber fence

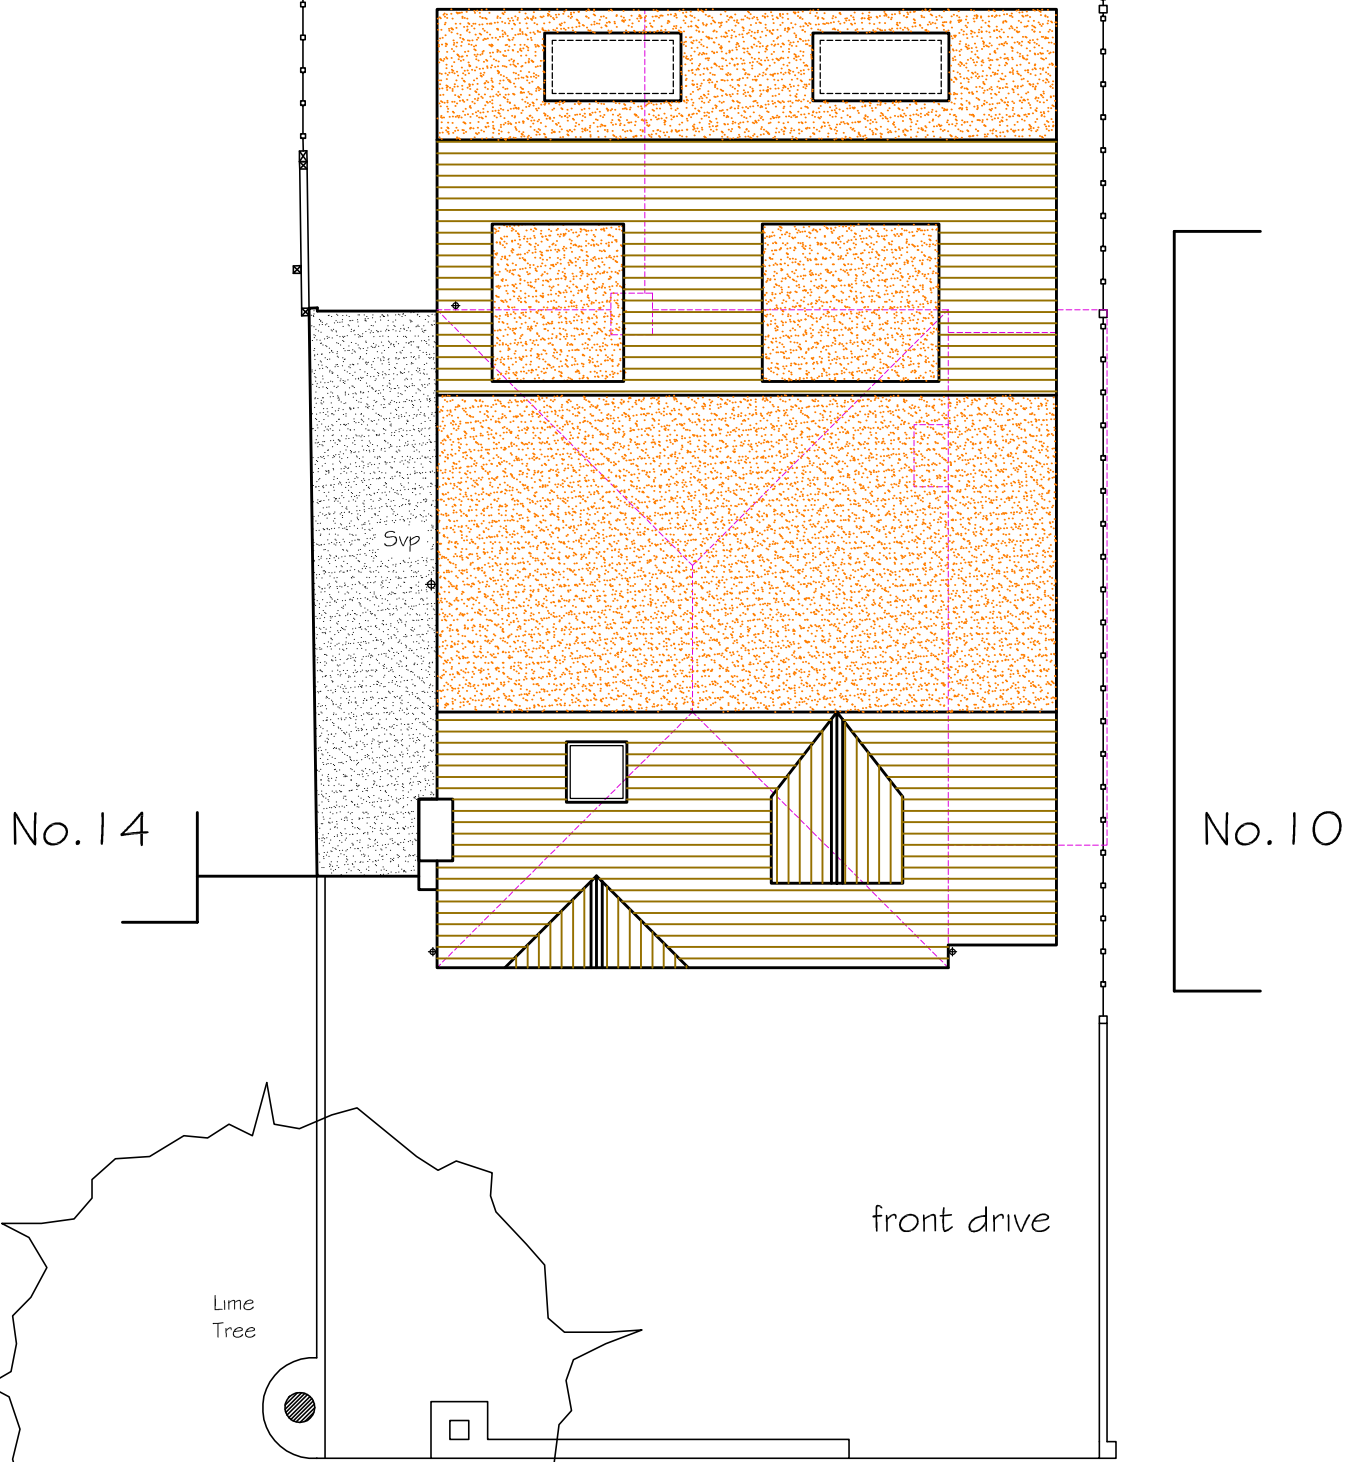

MELBOURNE ROAD

REV B 31/08/21
REV A 25/07/21

Scale A3 @ 1:100

12 MELBOURNE ROAD, TEDDINGTON TW11 9QX

P672/05B

March 2021

Proposed Site Plan