



PROPOSED 1:50

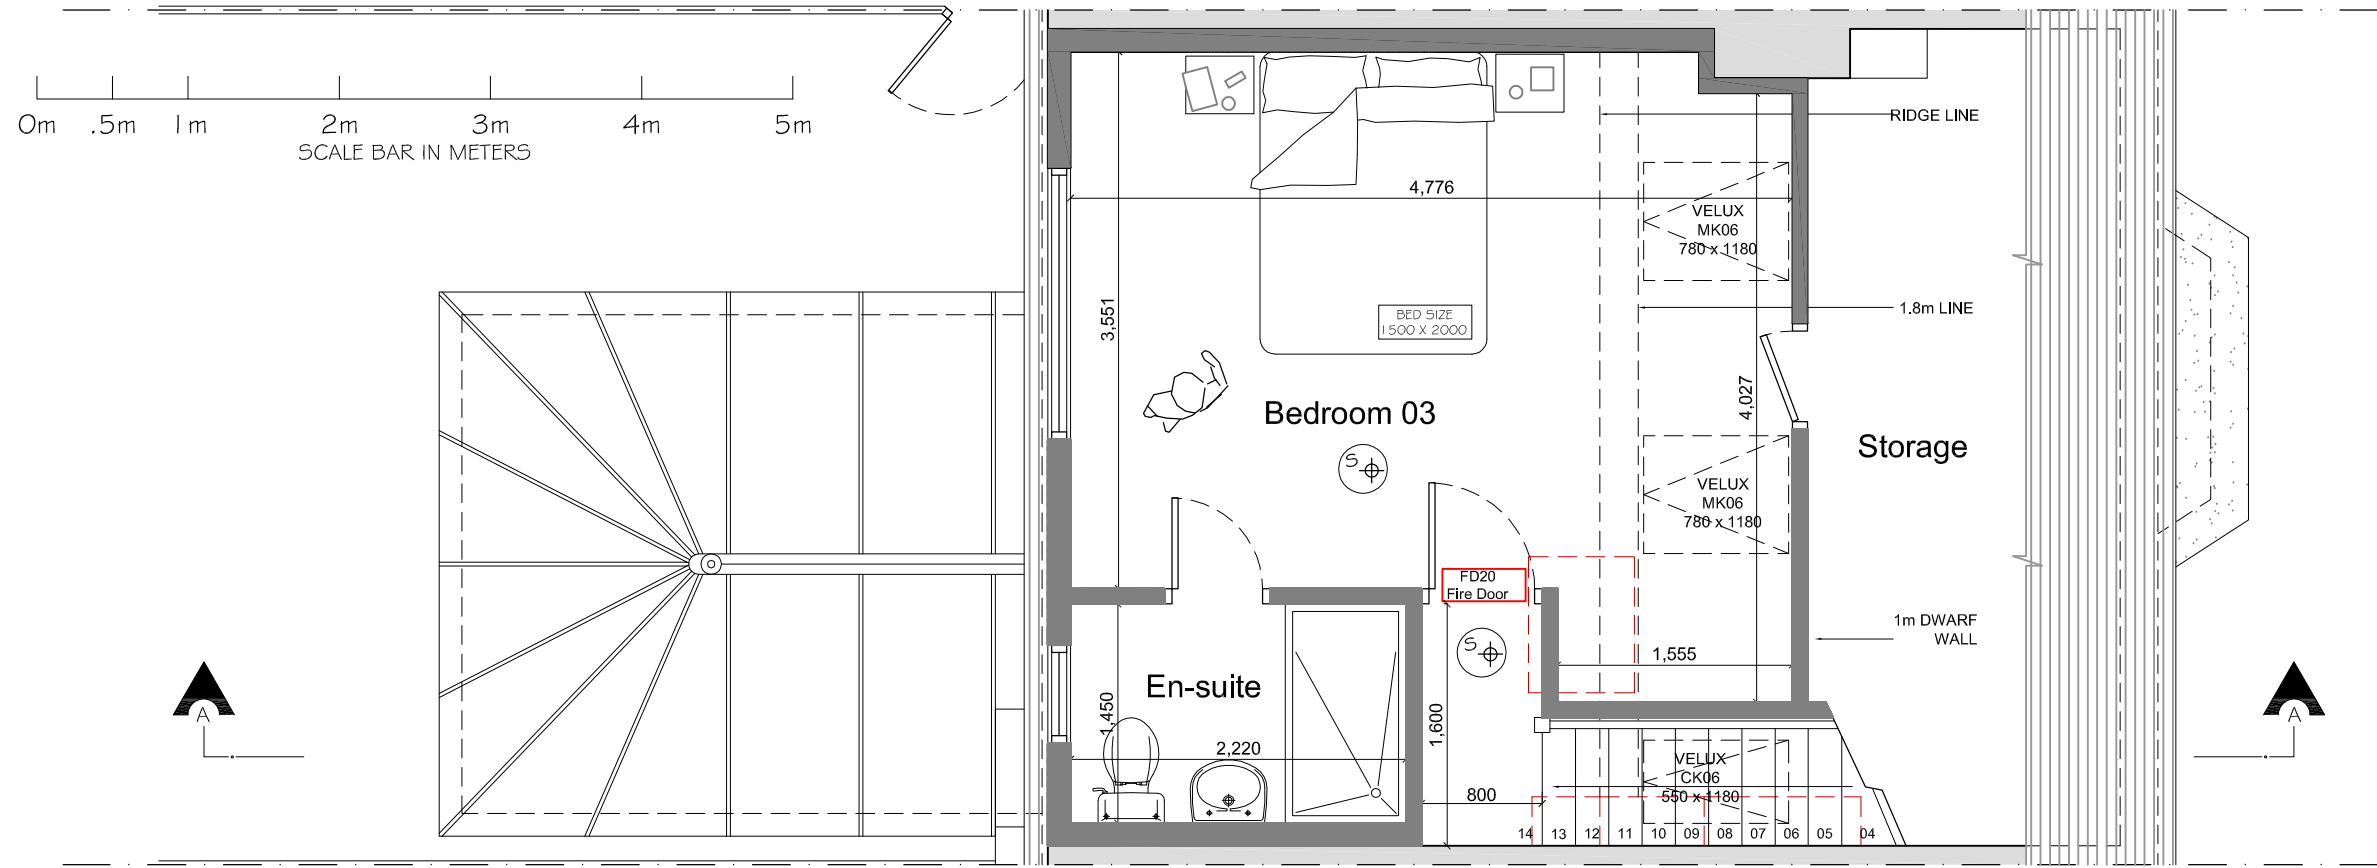

PROPOSED LOFT FLOOR PLAN

"Chimney to be removed on no.27 side"

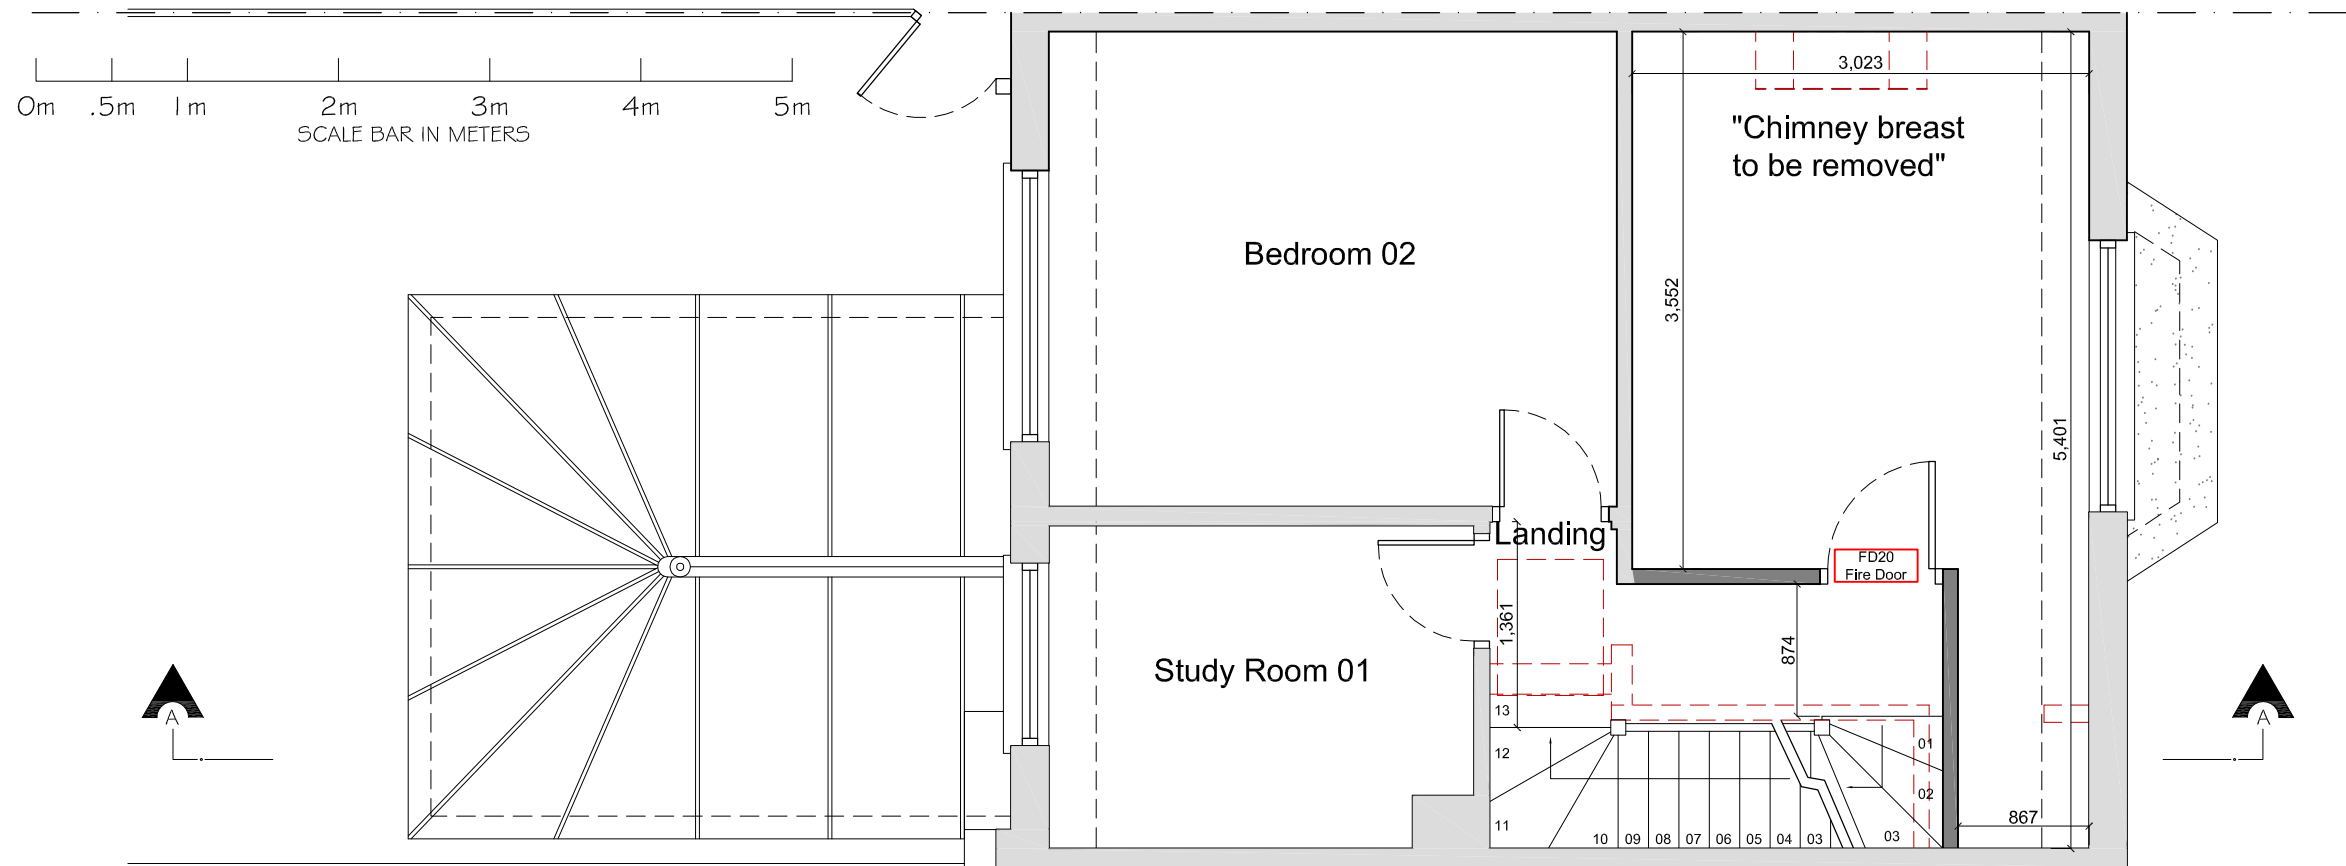

PROPOSED FIRST FLOOR PLAN

Copyright © Studio 136 Architects Ltd
This drawing which is the property of Studio 136 Architects Ltd is the subject of Intellectual Property Rights including copyright and design right and shall not be reproduced, copied, loaned or submitted to any other party without the written consent of Studio 136 Architects Ltd.

This drawing is not to be scaled, other than for the purposes of the Planning Authority.
Only figured dimensions to be taken were indicated.
Any discrepancies to be reported to the Studio 136 Architects prior to setting out or ordering of any materials



Project
LOFT CONVERSION AT
27 SPRINGFIELD ROAD
TWICKENHAM
MIDDLESEX
TW2 6LG

Client
MR & MRS DIXIT
27 SPRINGFIELD ROAD
TWICKENHAM
MIDDLESEX
TW2 6LG

Drawing Title
PROPOSED LOFT PLAN
SMA CONTRACT LOFT - 2189

Scale	Drawn	Checked	Authorised
1:100 @ A3	-	-	-
	JULY 2021	-	-

Drawing Number	Rev
ST_JULY21_27 SPR_002	A