

Copyright in the design and this drawing is the property of RESI. Reproduction in whole or in part is forbidden without written sanction of RESI. This drawing must be read in conjunction with all other relevant documentation and drawings.

RESI accepts no liability for any expense, loss or damage of whatsoever nature and however arising from any variation which has not been referred to them and their approval obtained.

Print out to actual scale. For planning purposes only. All dimensions to be cross checked on site prior to construction and ordering of products. Any discrepancies to be reported to RESI immediately.

NOTES

Revision

Rev	Notes	Date
A	Planning Issue	25/08/2021

KEY

- Existing walls
- Proposed walls
- Existing removed
- Boundary line
- Level line
- 1.5m head height
- 1.8m head height

JOB TITLE

Proposed ground floor rear extension, floor plan redesign and all associated works at 15 Colonial Avenue

STATUS

Planning

DRAWING TITLE

Proposed Section

CLIENT

Sandrine Zechbauer

SCALE

1 : 100 at A3

DRAWN

LI


DATE

August 2021

CHECKED

MS

DRAWING NO. B101008 - 3300 A

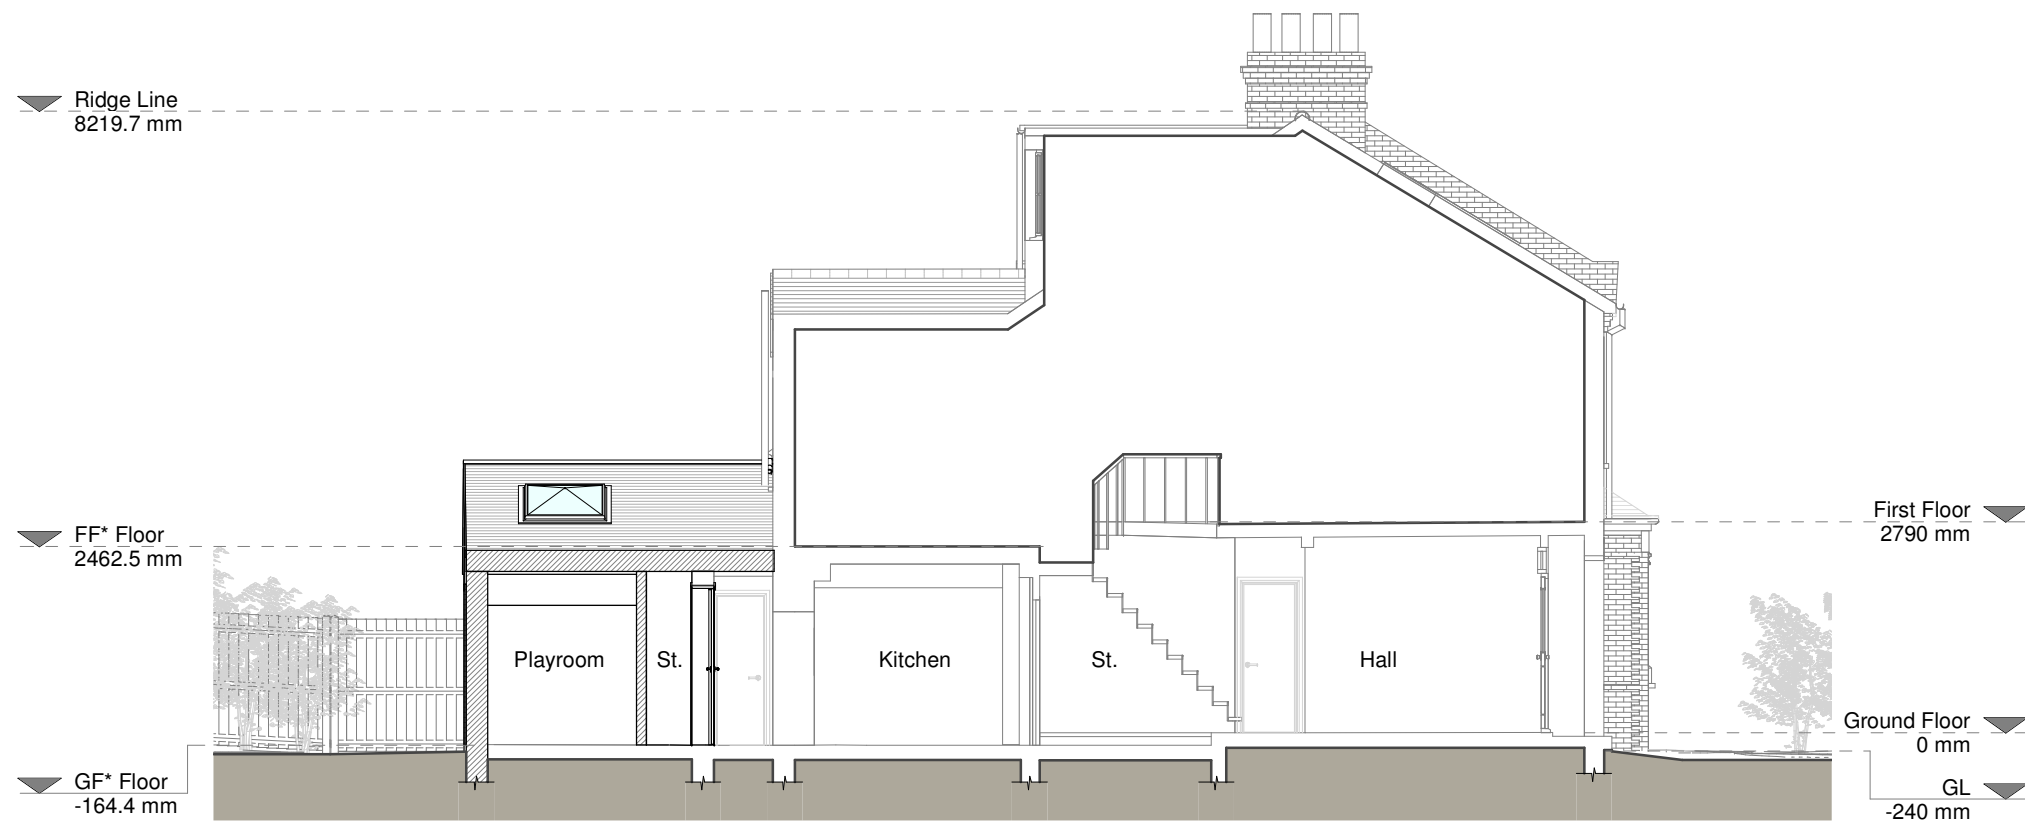

Section A - A

