


GROUND FLOOR PLAN

This drawing is not for use in construction

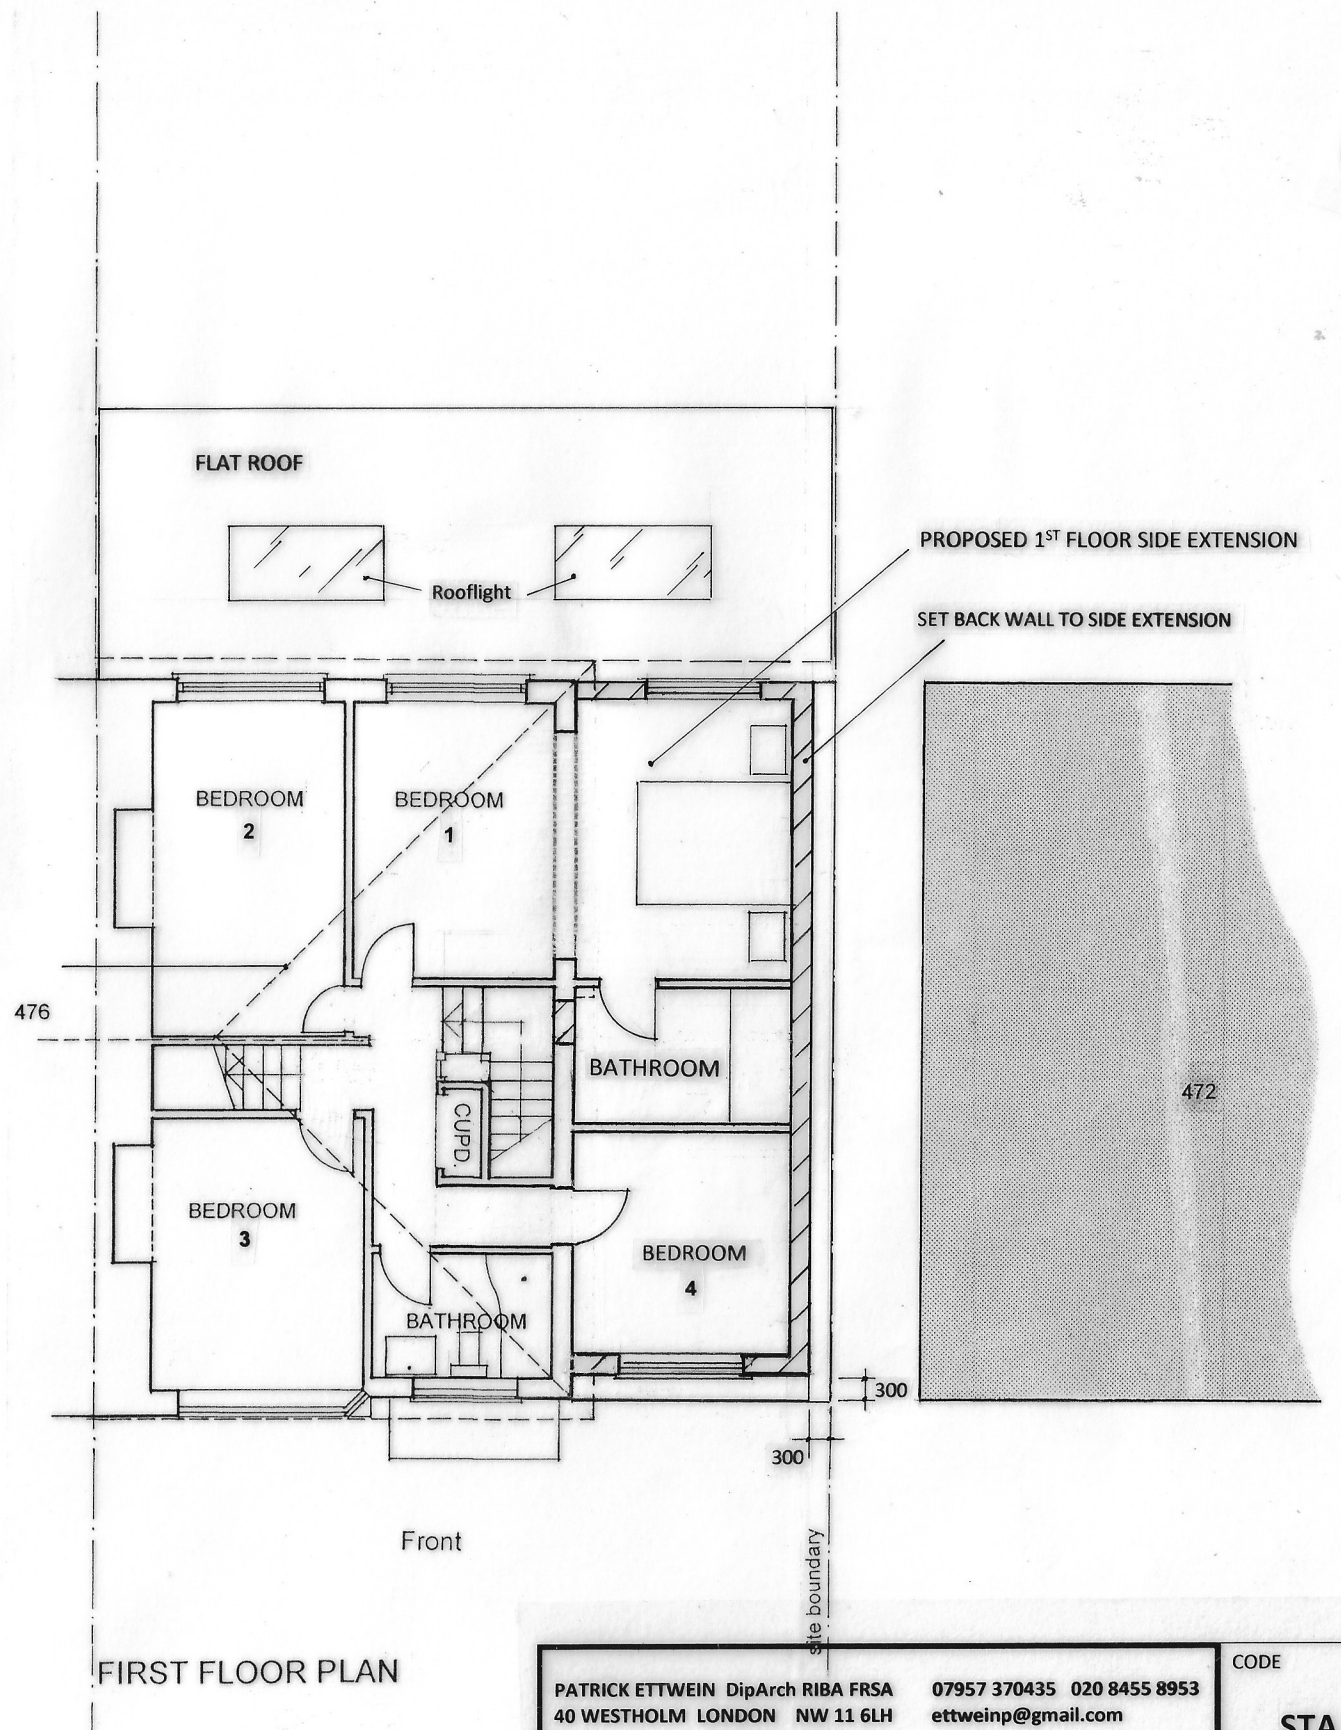

FIRST FLOOR PLAN

PATRICK ETTWEIN DipArch RIBA FRSA 40 WESTHOLM LONDON NW 11 6LH 07957 370435 020 8455 8953 ettwein@gmail.com	CODE	DWG NO.
	STA	03
474 STAINES ROAD TWICKENHAM TW2 5JD ALTERATIONS AND EXTENSIONS	REV	
PROPOSED GROUND FLOOR PLAN PROPOSED FIRST FLOOR PLAN		
Do not scale from this drawing. This drawing is the copyright of Patrick Ettwein	SCALE	1:100
SCALE BAR 1 2 3 4	DATE	AUG 2021
	STATUS	PLANNING