


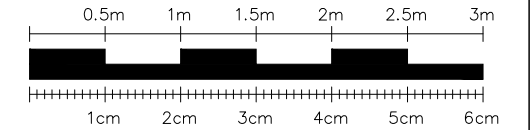

SCALE BAR – 1:50




NOTES:

SkyLofts will do everything possible to convert your loft space as per the measurements shown, however, measurements are subject to change on site due to external factors. All measurements shown are approximate and are not to be used as a working drawing. Existing foundations, lintels and walls to be exposed if required by Building Control for assessment and upgrading if found to be inadequate. This is a DRAFT drawing ONLY and must NOT be used as a working drawing. SkyLofts will issue all final working drawings to all contractors for use on site.

KEY:

GLASS DOOR =	FUSE BOX =
GLASS UNIT ABOVE DOOR =	GAS METER =
NO DOOR =	WATER METER =
DOUBLE DOOR =	SOIL VENT PIPE =
POCKET DOOR =	GUTTERING DOWNPIPE =
SLIDING DOOR =	THERMAL HEAT STORE =

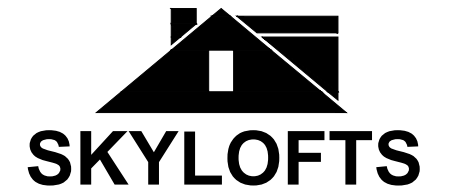

Westmead House  
Farnborough  
GU14 7LP  
TEL: 01252 500 872


SITE: 5 Brinsworth Close, Twickenham  
TW2 5BS

CLIENT: Ms Beth Sheather

PROJECT: Rear dormer loft conversion to create a master bedroom and an en-suite

TITLE: Proposed Roof Plan – Rev A  
EDIT

DATE: 02.09.21	REF:
DWG NO: LDC .08	SCALE: 1:50 @ A3
REVISION: –	DWG BY: AI

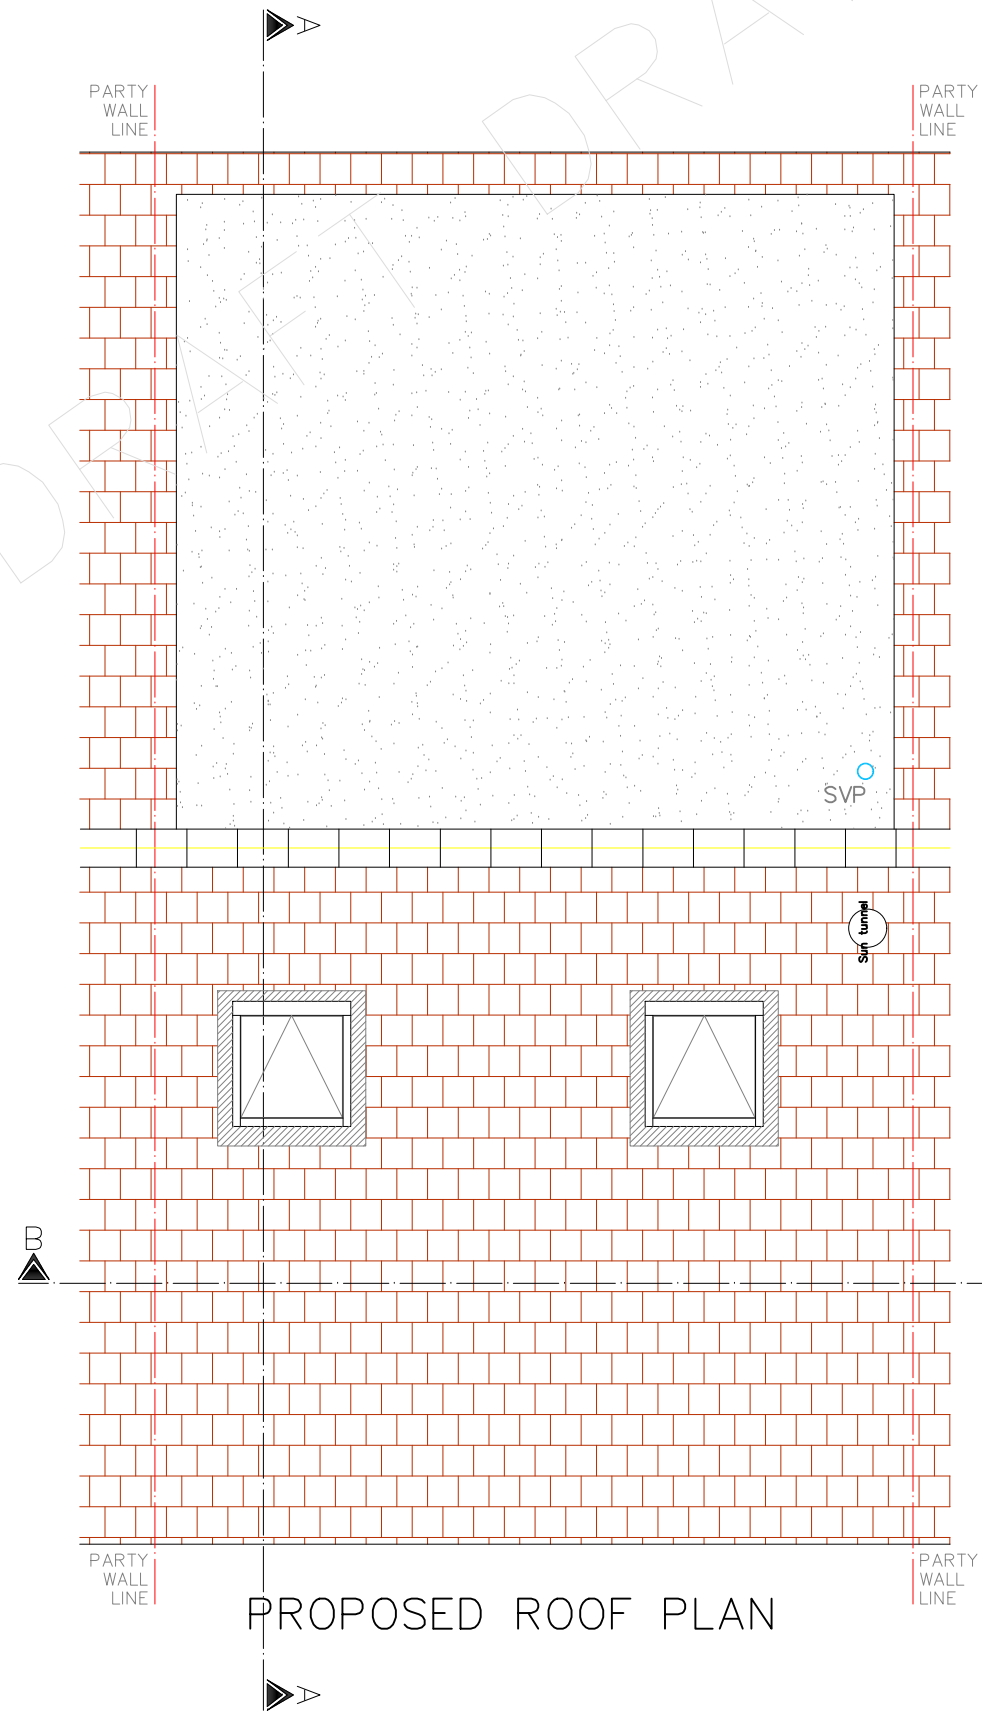

PROPOSED ROOF PLAN