



Scale 1:50 @A3

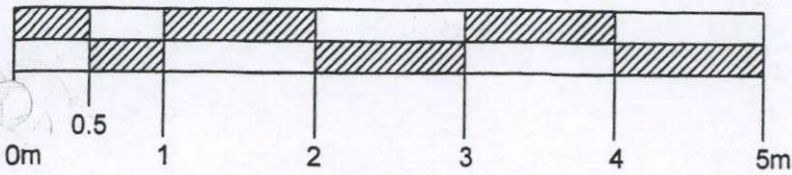

Boundary line

Boundary line

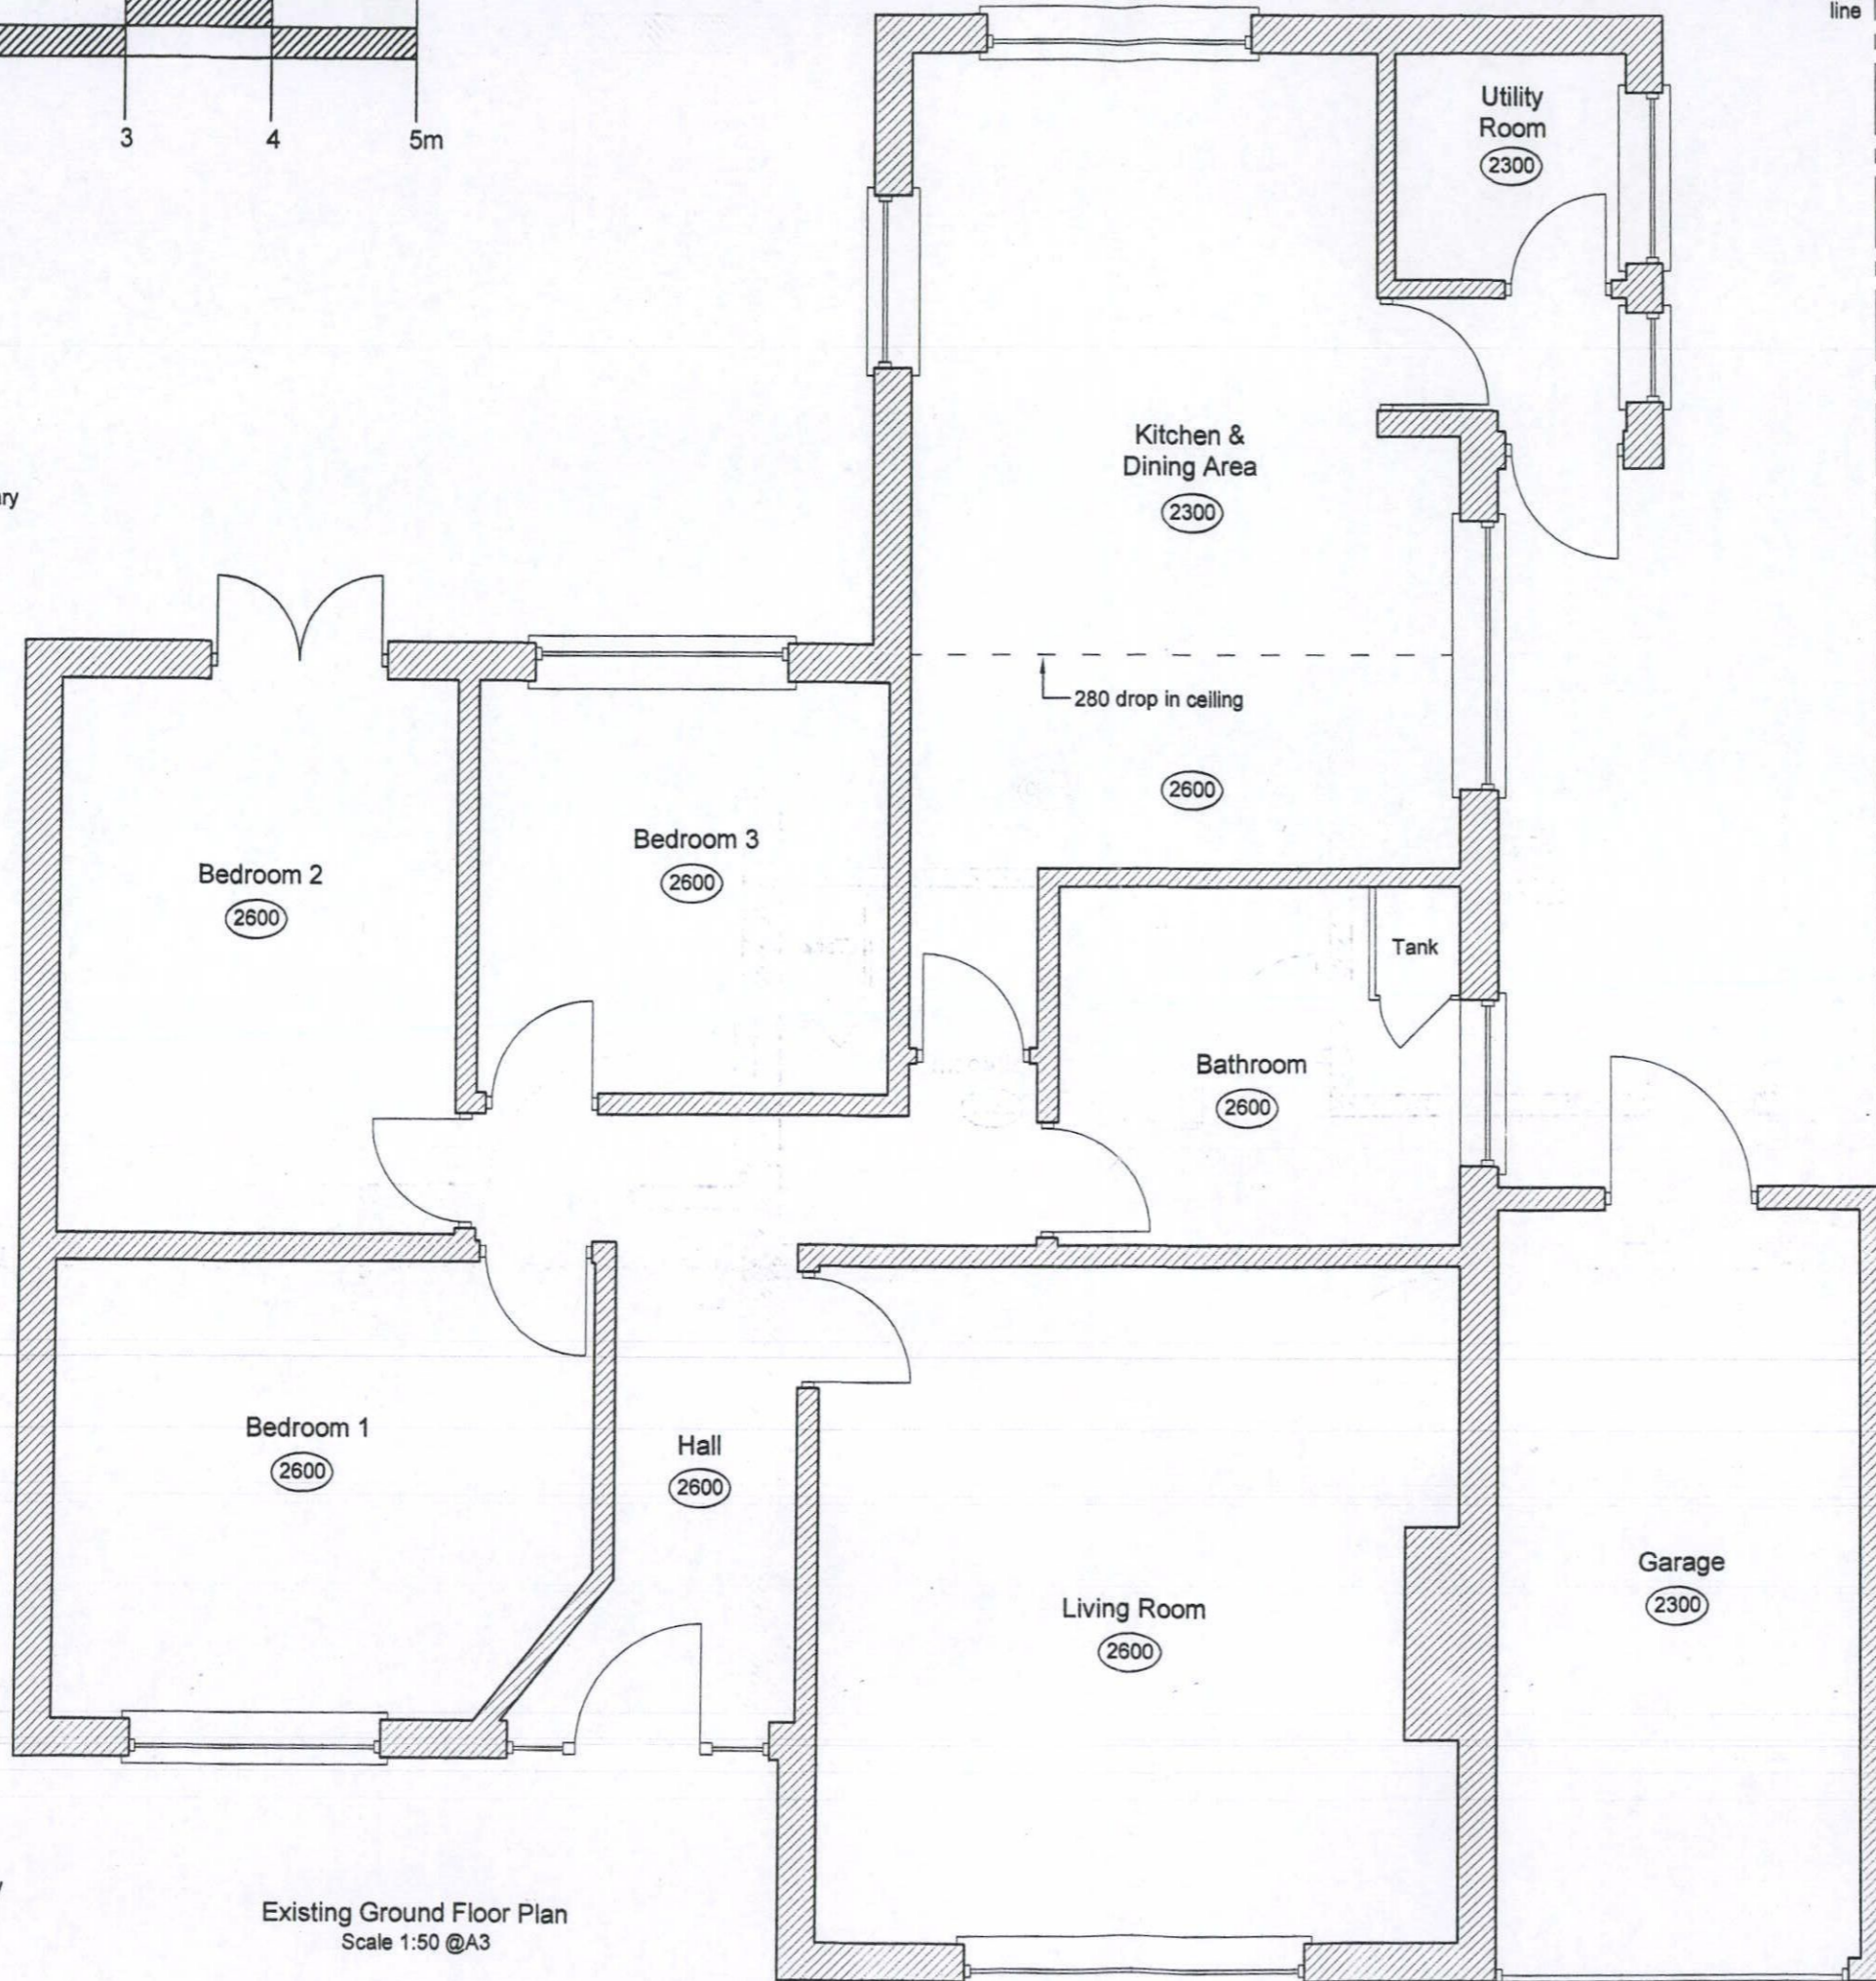

Boundary line

Boundary line

Existing Ground Floor Plan  
Scale 1:50 @A3

Notes:

1. This drawing to be read in conjunction with all other Architect's drawings, specification given on 08, and all other structural, electrical and mechanical drawings.
2. See elevations for details of windows and doors.
3. All new works to outside of existing house to match existing materials exactly.

Sina Zarei Tel: 07411696370	
Job title Redevelopment at 81 Lyndhurst Avenue, Whitton, Middlesex TW2 6BQ	
Drawing title Existing Ground Floor Plan	
Sina Zarei	
Drawn by S. Zablocka	1.11.2020
Chk'd W.K.J. Zablocki	1.11.2020
Job number 1476	Scale @ A3 1 : 50
Drawing number 1476-01	