


EXISTING SIDE ELEVATION

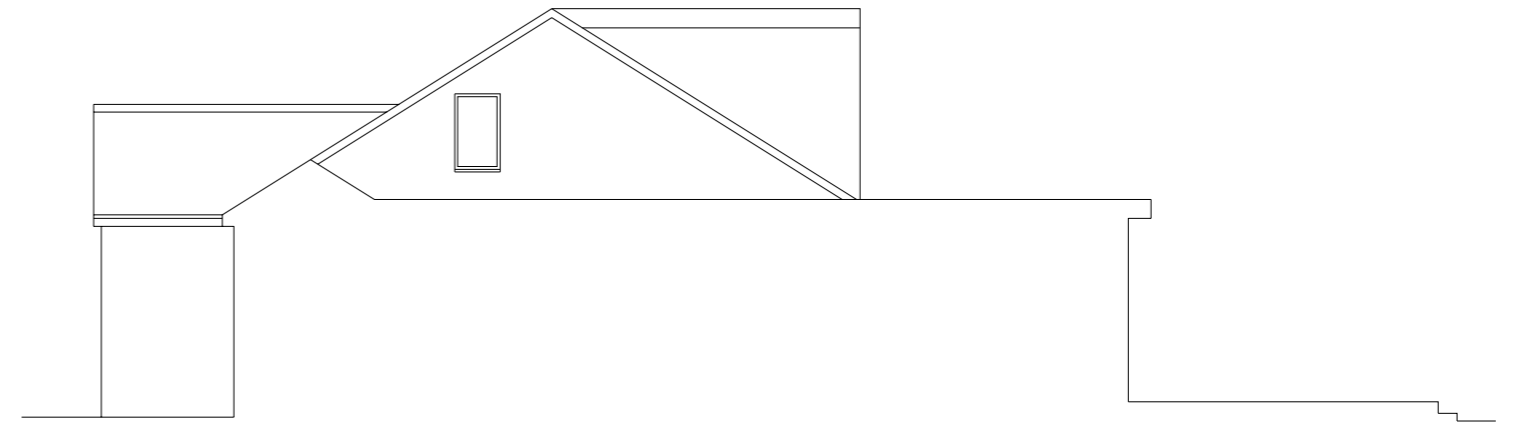


EXISTING ANOTHER SIDE ELEVATION




NO - 201 NO - 203 NO - 205

EXISTING FRONT ELEVATION

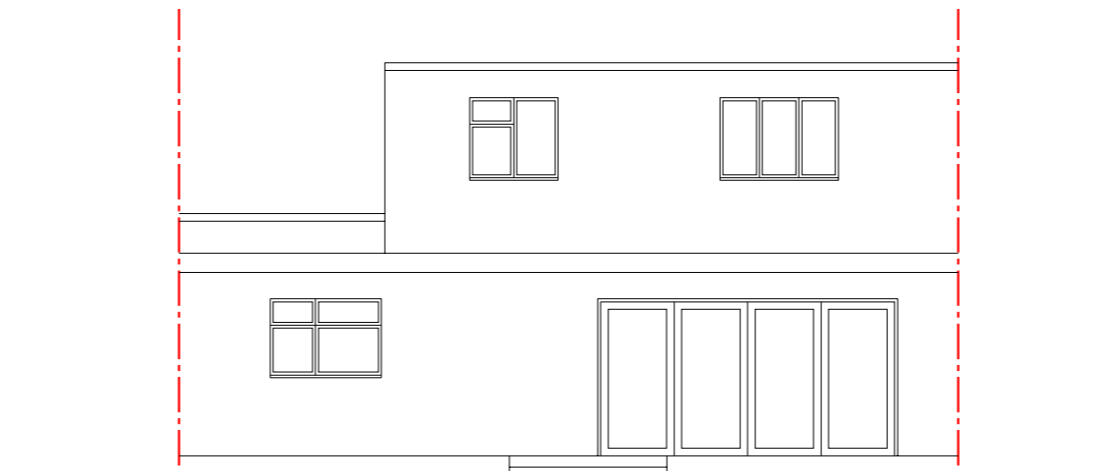

NO - 205 NO - 203 NO - 201

EXISTING REAR ELEVATION

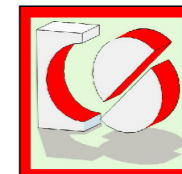

CRAFTED SPACES
 ARCHITECTURE + URBANISUM
DESIGNING WITH SOCIAL ECONOMICAL & ENVIRONMENTAL SUSTAINABILITY
 (M) 07973988297

Applicant:
DR SHUKLA & MRS SHUKLA

Job Title:
 203 WAVERLEY AVENUE, TWICKENHAM, TW2 6DJ

Drawing Title:
EXISTING ELEVATIONS

Scale: 1:100	Drawing No. PRA-2014-03	Print Size A3	Revision
Date: 11/08/2021			

Drawing Status
FOR PRIOR APPROVAL

